



F.A.S. RTE.	SECTION	COUNTY	TOTAL SHEETS	SHEET NO.
932 (B,9,11)W,RS-1	*	*	401	133
STA.	TO STA.			
FED. ROAD DIST. NO.	ILLINOIS	FED. AID PROJECT		
* JOHNSON & POPE				

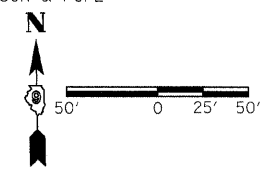


DATE	BY
DATE	BY

DATE	BY
DATE	BY

DATE	BY
DATE	BY

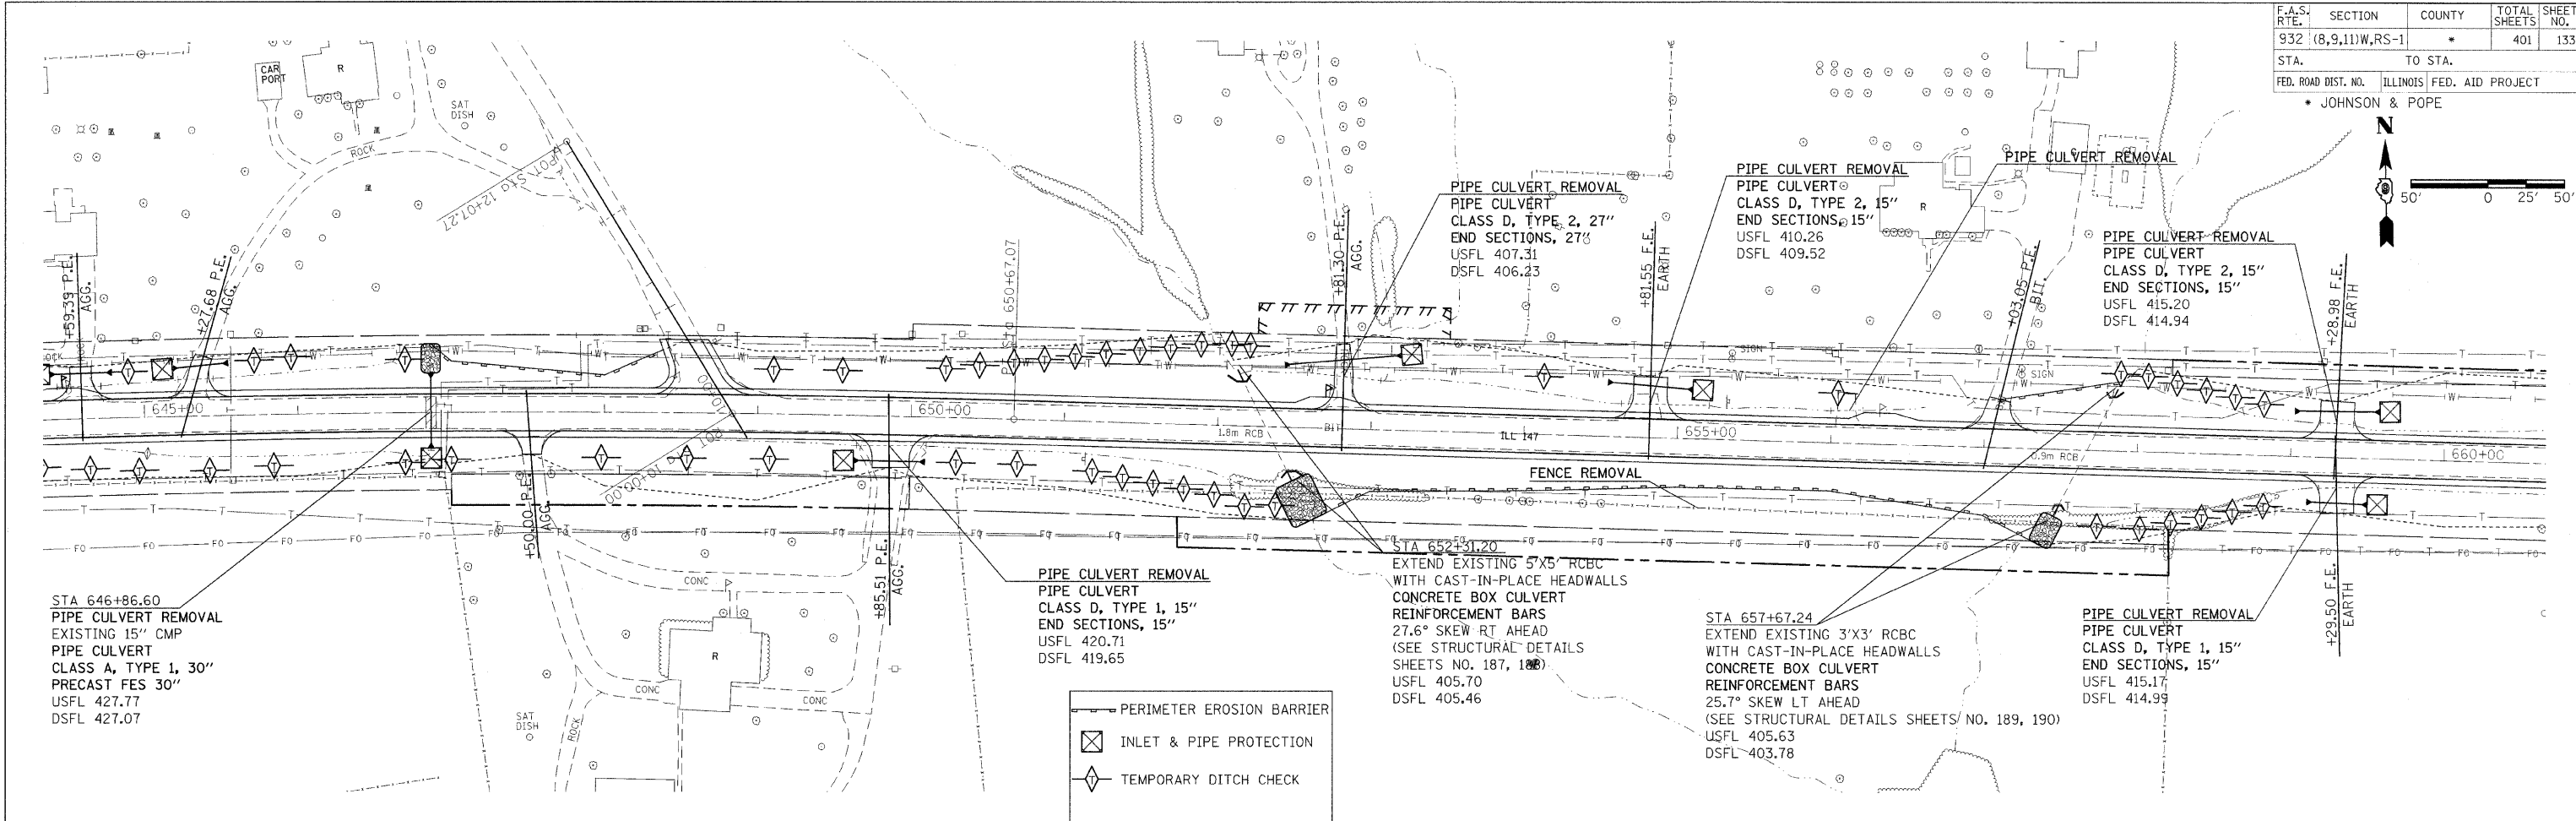

- PERIMETER EROSION BARRIER
- ⊗ INLET & PIPE PROTECTION
- ◇ TEMPORARY DITCH CHECK

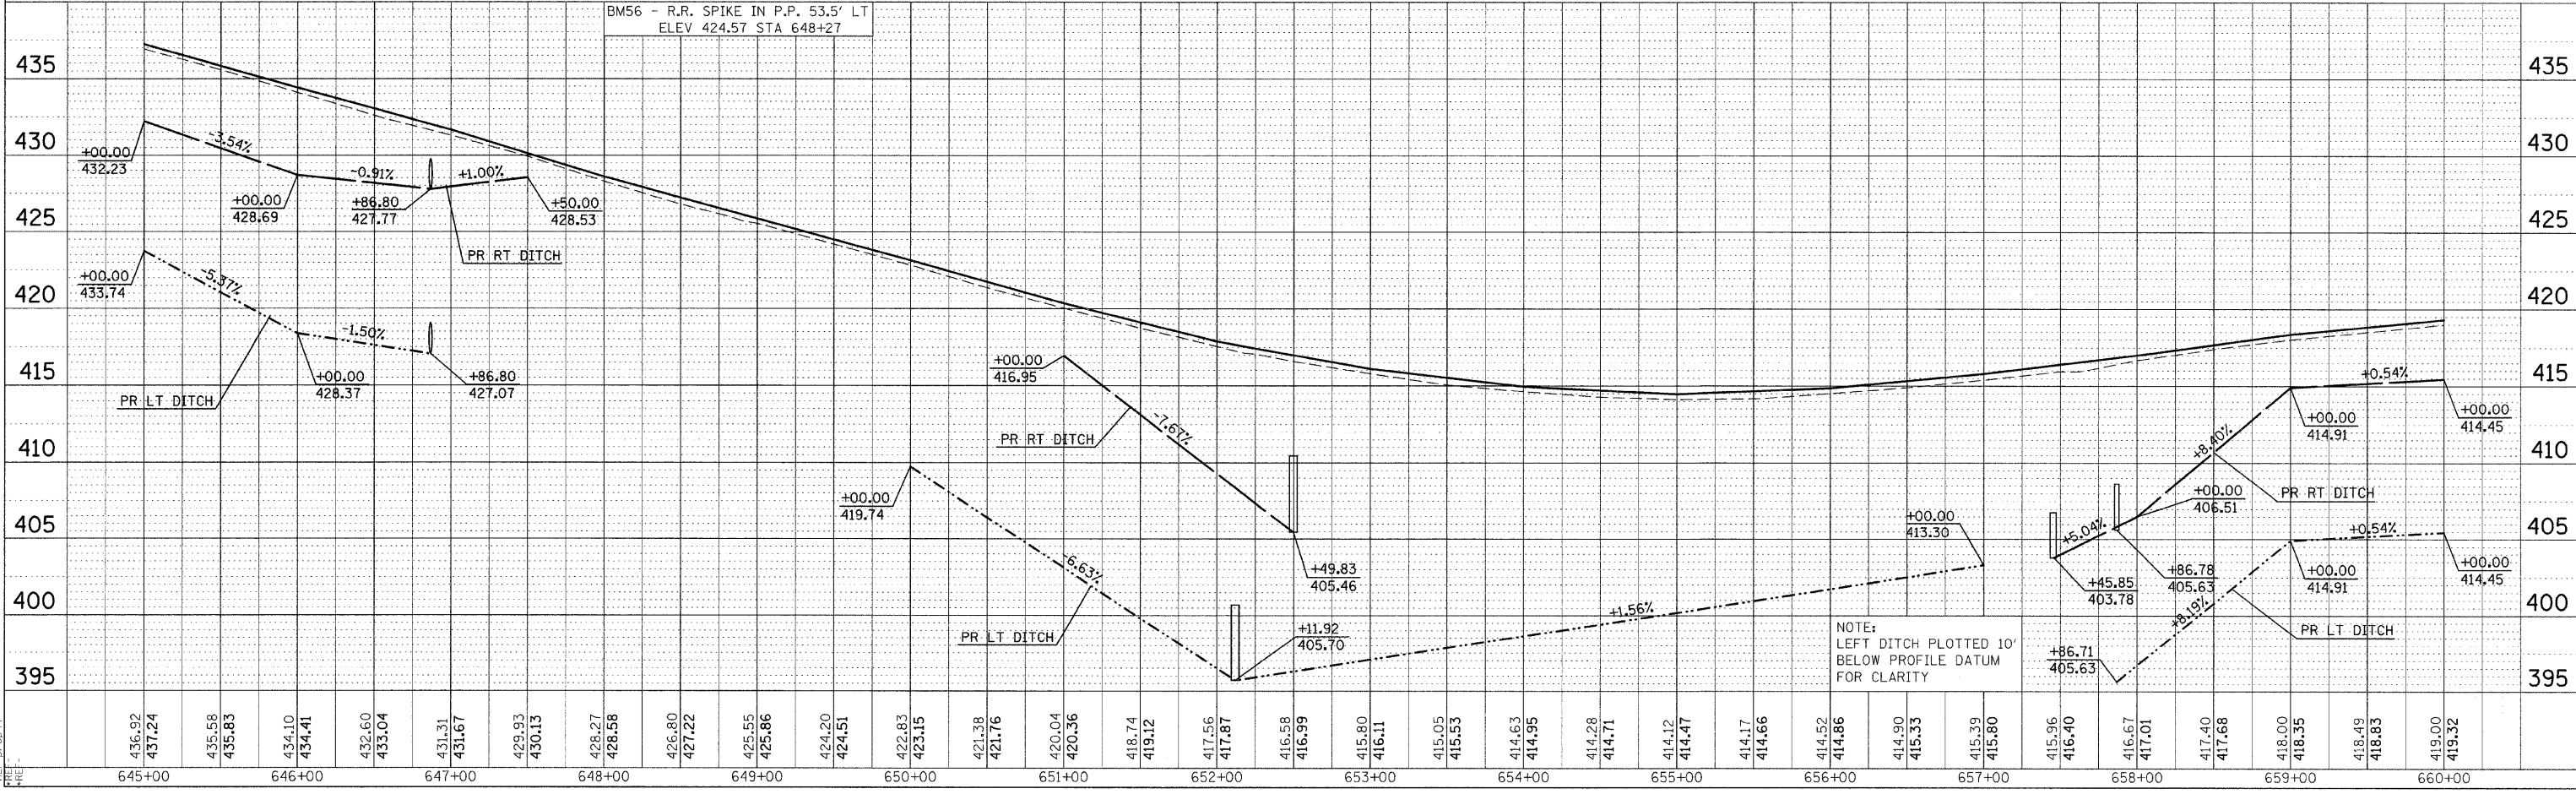

NOTE:
LEFT DITCH PLOTTED 10'
BELOW PROFILE DATUM
FOR CLARITY

EROSION CONTROL PLAN SHEET STA 645+00 TO 660+00