
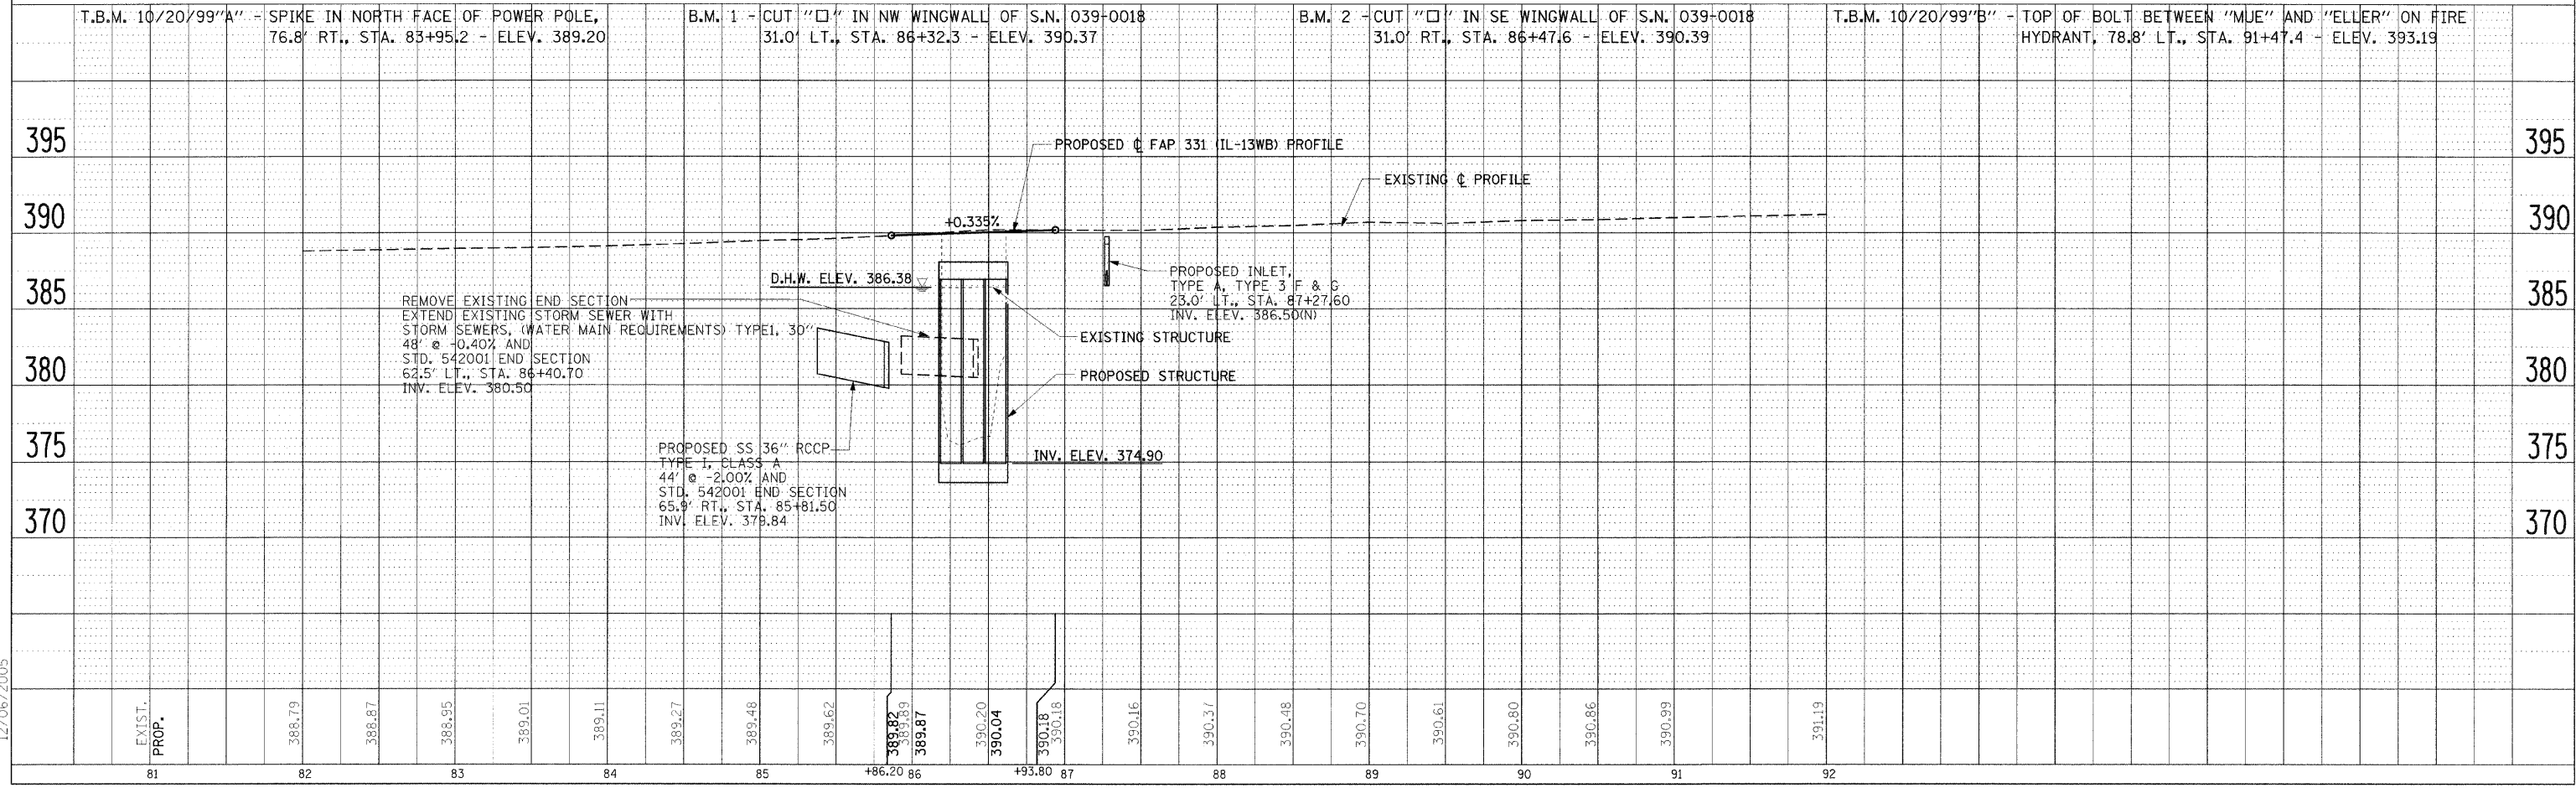


F.A.P. RTE.	SECTION	COUNTY	TOTAL SHEETS	SHEET NO.
331	5B-3	JACKSON	25	6
STA. 81+00		TO STA. 92+00		
FED. ROAD DIST. NO. 7		ILLINOIS FED. AID PROJECT		
CONTRACT NO. 98566				

PLAN	DESIGNED	BY	DATE
	PLOTTED		
	GRADES CHECKED		
	STRUCTURE NOTARIS SHED		
	NO. _____		

PROFILE	DESIGNED	BY	DATE
	PLOTTED		
	GRADES CHECKED		
	STRUCTURE NOTARIS SHED		
	NO. _____		

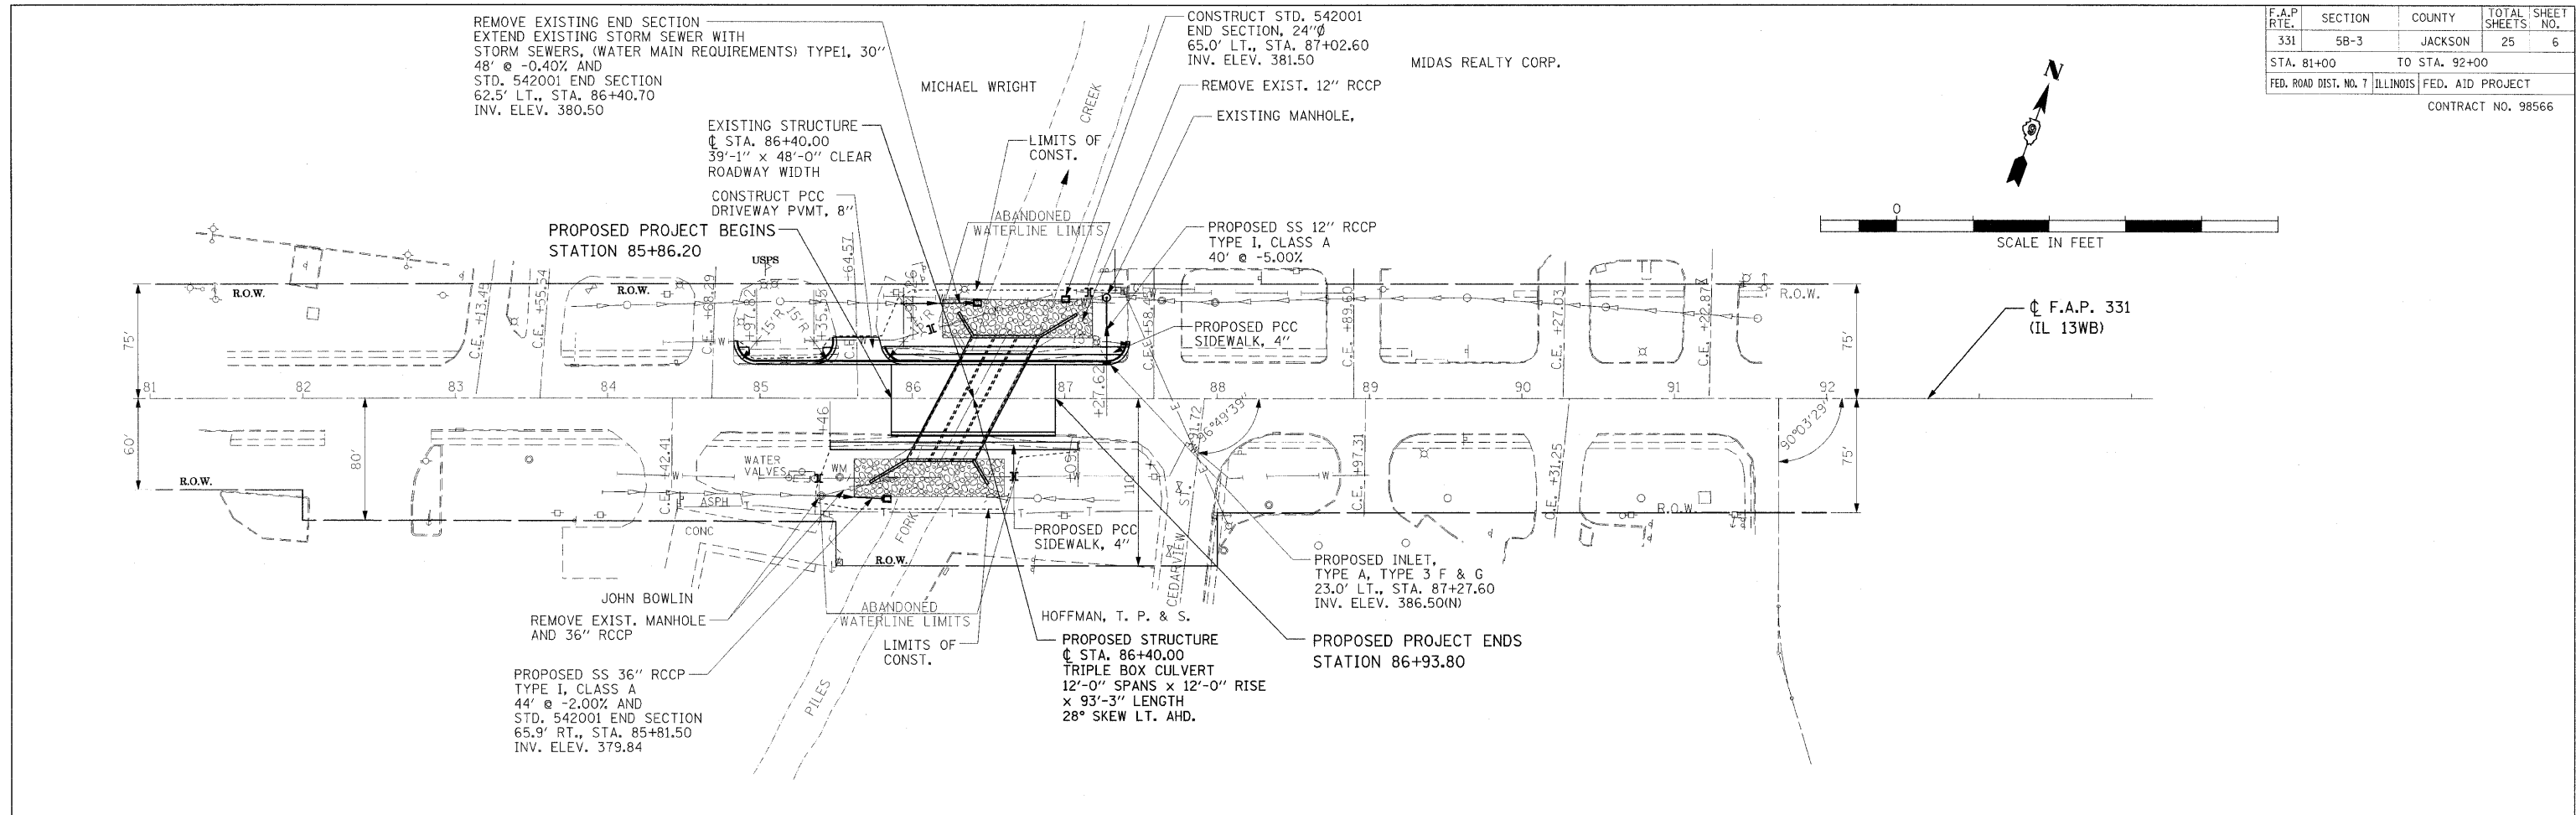

STA. 81+00 TO STA. 92+00 PLAN AND PROFILE OF ROADWAY IL ROUTE 13WB OVER PILES FORK CREEK

12/06/2005