
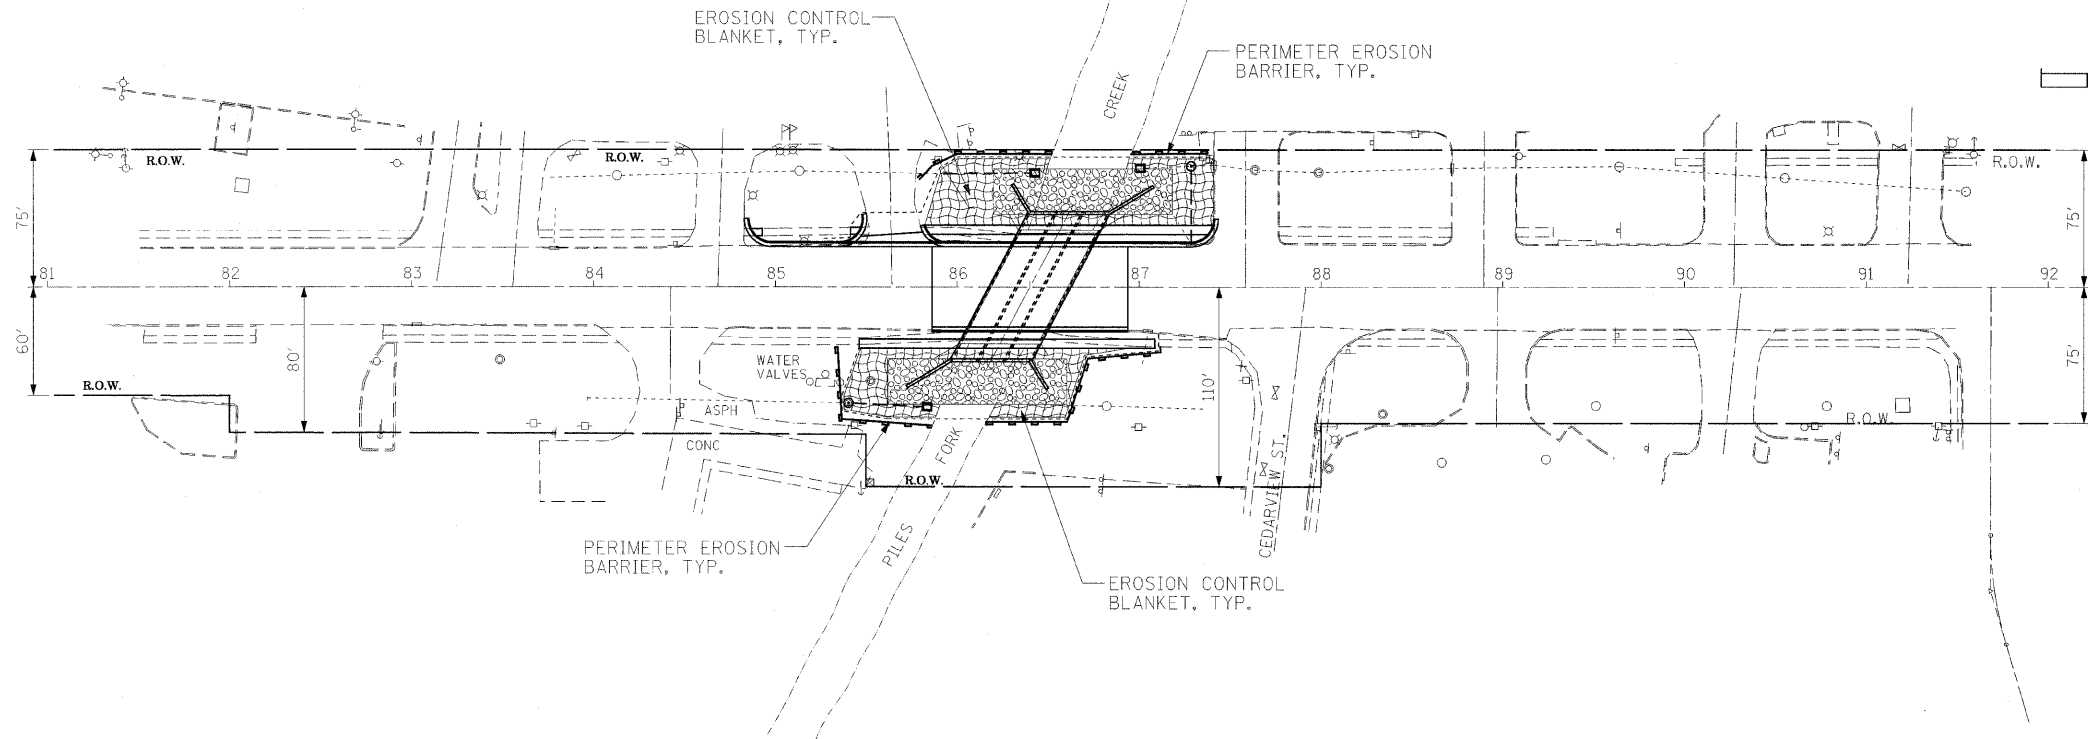



F.A.P. RTE.	SECTION	COUNTY	TOTAL SHEETS	SHEET NO.
331	5B-3	JACKSON	25	10
STA. 81+00		TO STA. 92+00		
FED. ROAD DIST. NO. 7 ILLINOIS FED. AID PROJECT				
CONTRACT NO. 98566				

 

CL FAP 331 (IL 13WB)

PLAN	DESIGNED	BY	DATE
	NOTED		
	CHECKED		
	DATE		

PROFILE	DESIGNED	BY	DATE
	NOTED		
	CHECKED		
	DATE		

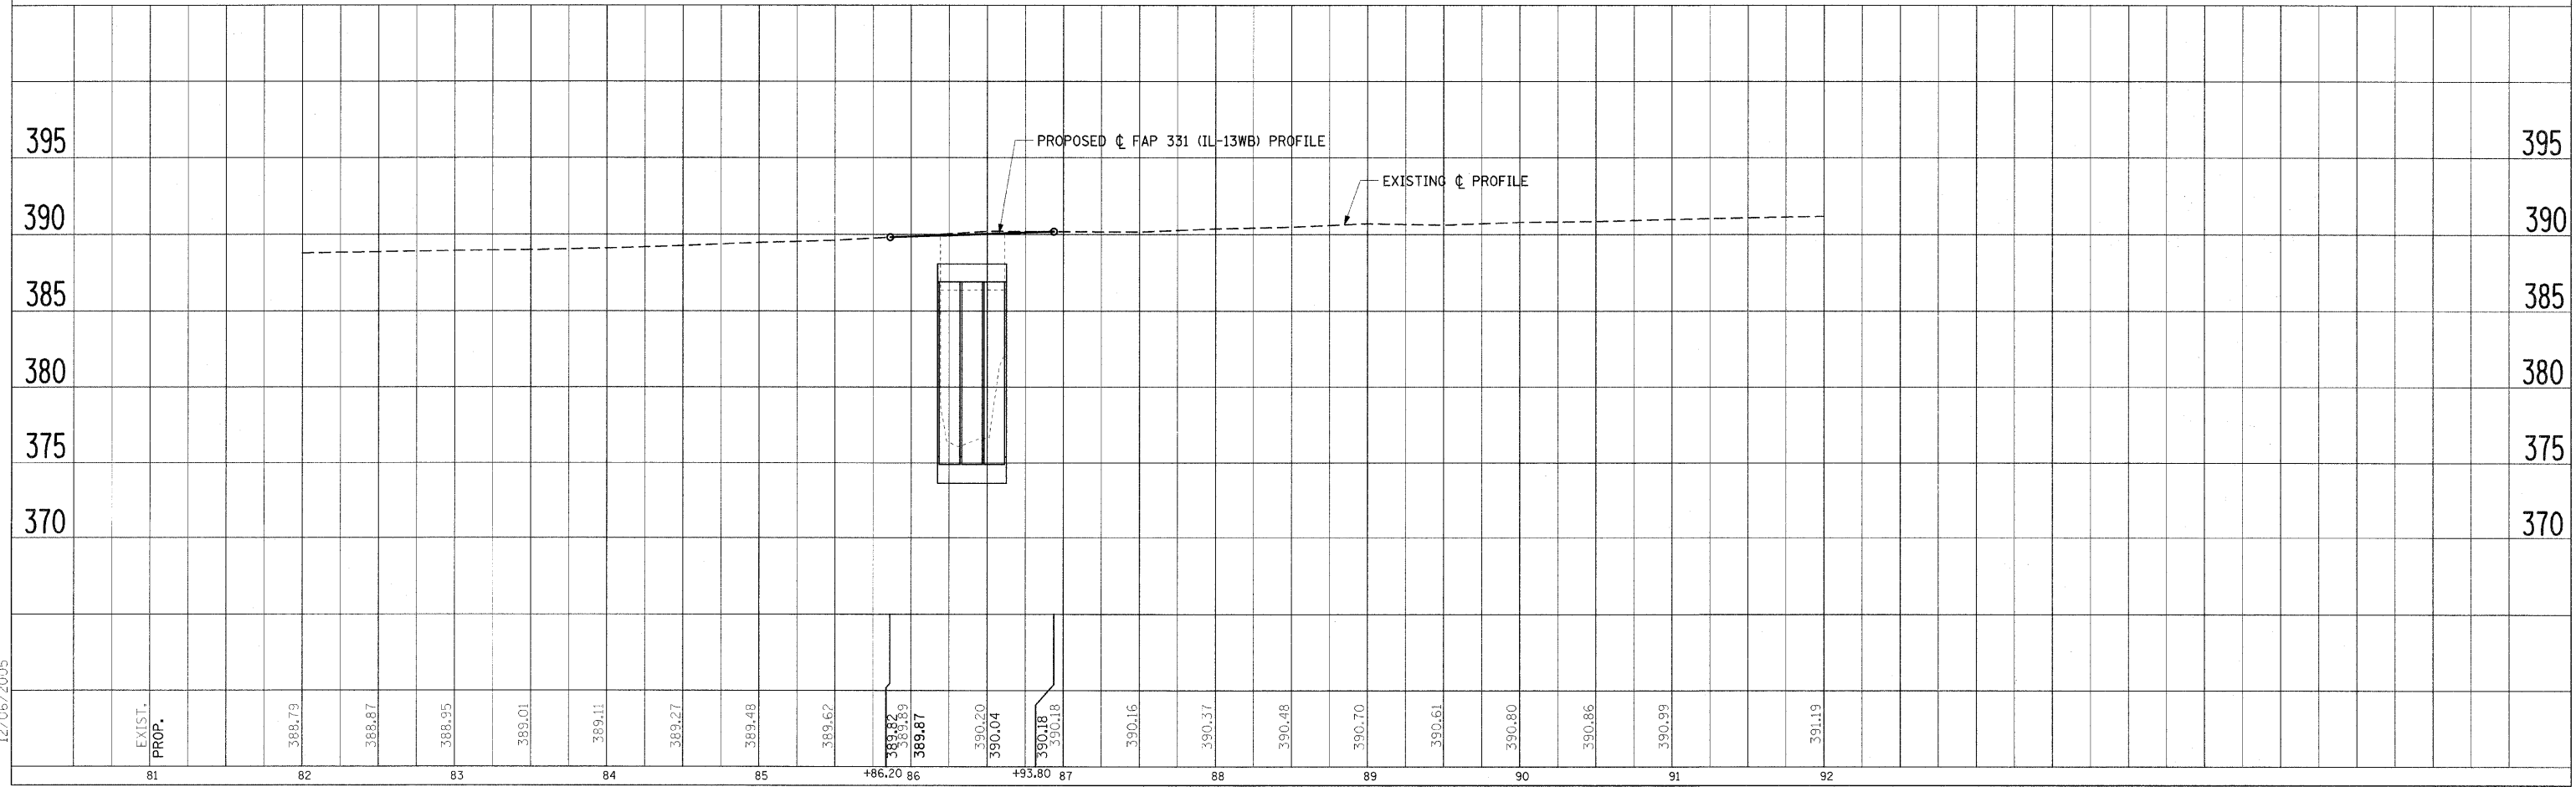

12/06/2005

STA. 81+00 TO STA. 92+00

EROSION CONTROL PLAN OF ROADWAY IL ROUTE 13WB OVER PILES FORK CREEK

FAP 331 SECTION 5B-3 JACKSON COUNTY, ILLINOIS