



PLAN	SURVEYED	DATE
NOTE BOOK	PLOTTED	BY
NO.	CHECKED	
	ALIGNMENT	
	FILE NAME	


PROFILE	SURVEYED	DATE
NOTE BOOK	PLOTTED	BY
NO.	CHECKED	
	GRADES	
	STRUCTURE	
	NOTATIONS	

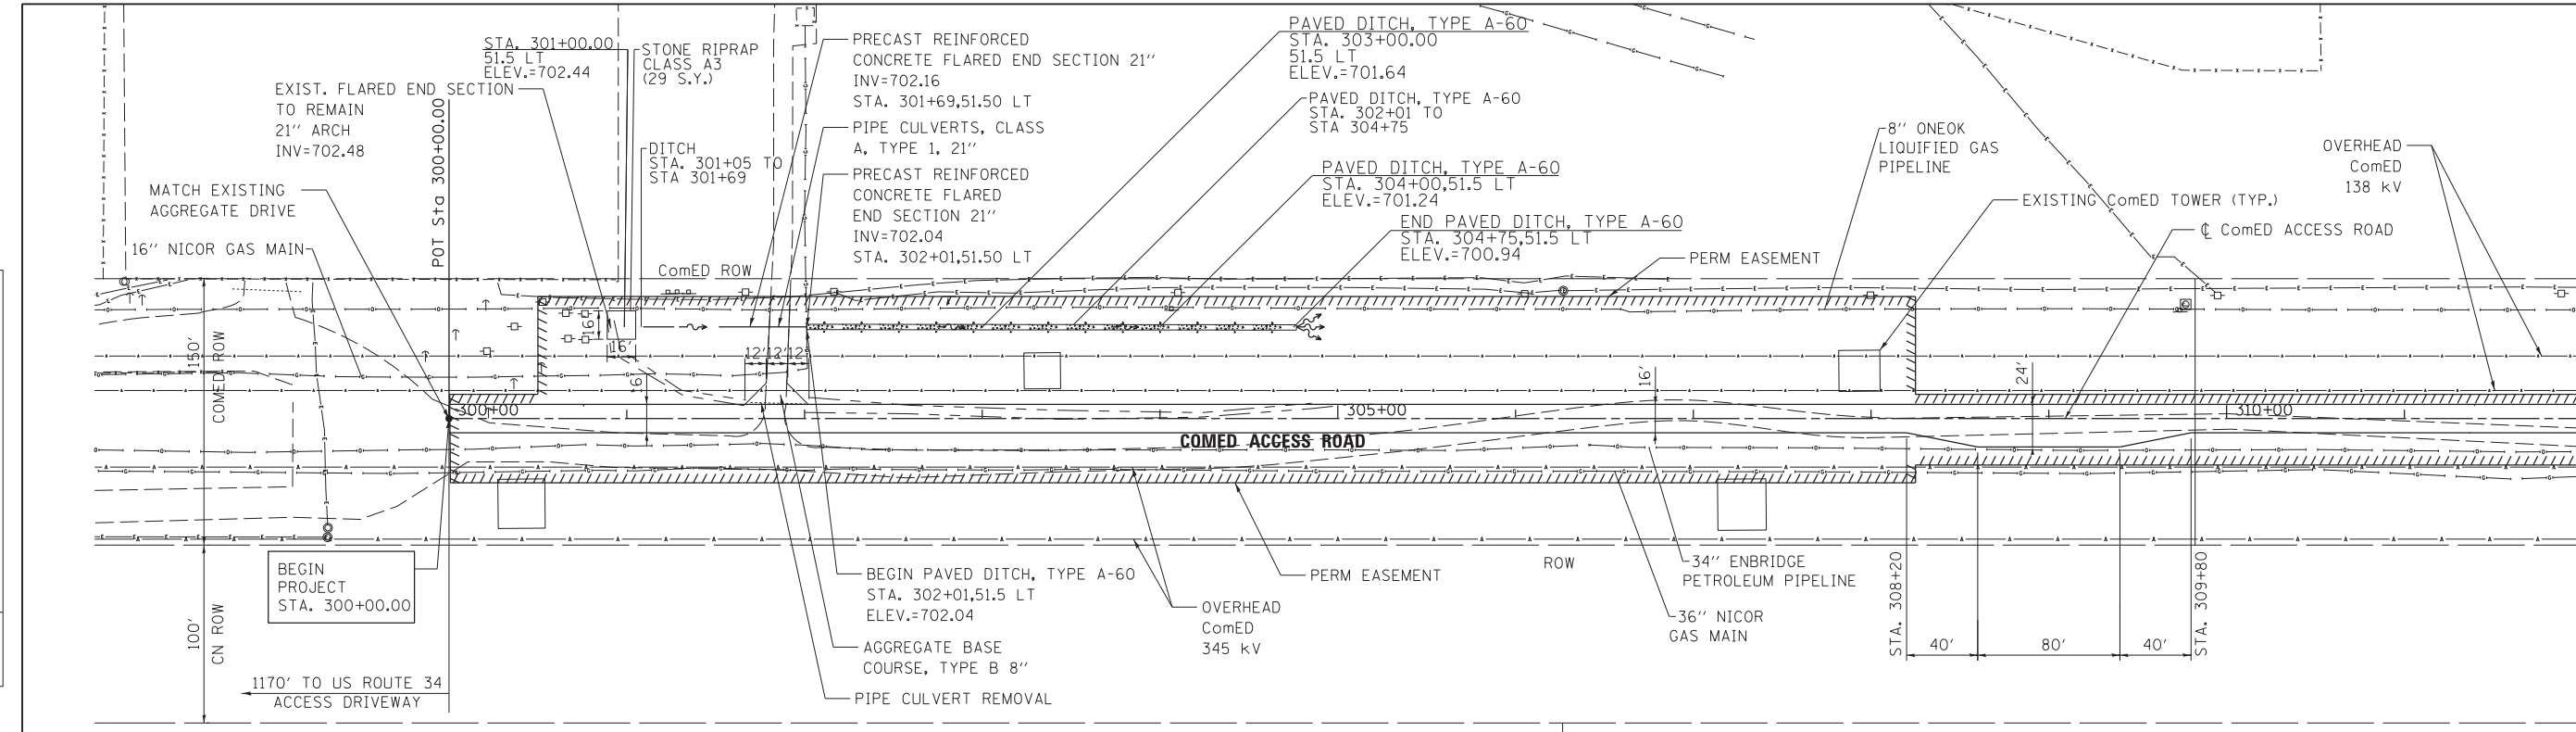

MATCH LINE STA. 312 + 00

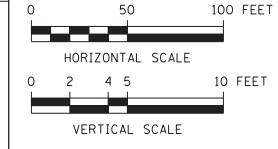

**EXISTING AND PROPOSED PLAN AND PROFILE**

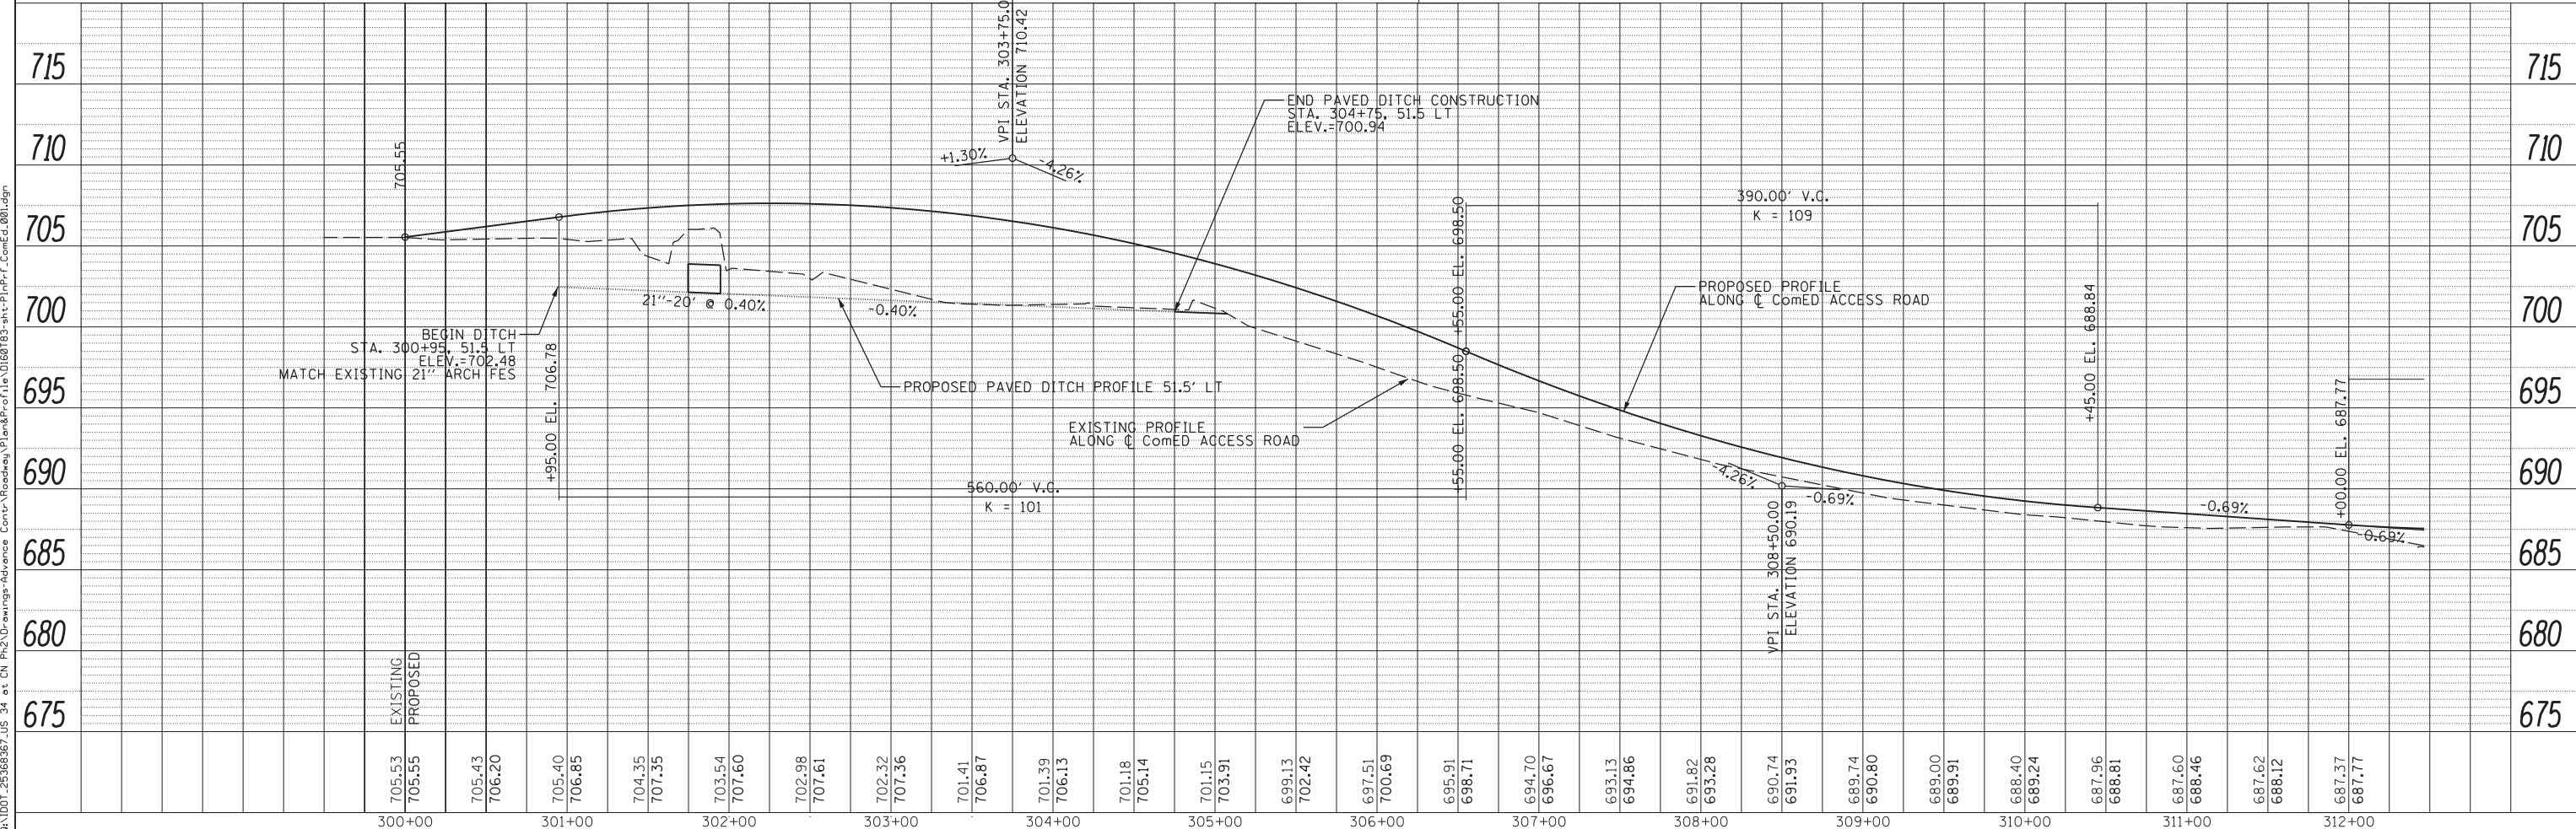

USER NAME = URS	DESIGNED - MB	REVISED -
PLOT SCALE = 50.0000' / in.	DRAWN - KJB	REVISED -
PLOT DATE = 5/13/2013	CHECKED - SPF	REVISED -
	DATE - 5/13/2013	REVISED -

**STATE OF ILLINOIS  
DEPARTMENT OF TRANSPORTATION**

**ComEd ACCESS ROAD PLAN & PROFILE**  
SCALE: 50 SHEET NO. 1 OF 2 SHEETS STA. 300+00 TO STA. 312+00

F.A.P. RTE.	SECTION	COUNTY	TOTAL SHEETS	SHEET NO.
311	2012-0371	DuPAGE	45	12
CONTRACT NO. 60T83				

FILE NAME: 0A:\1001\_25368667\_US\_34.ctb

ILLINOIS FED. AID PROJECT