


NOTES:



- SEE DRAINAGE SCHEDULE AND PLANS FOR STRUCTURE INFORMATION.
- SEE CURB RAMP DETAILS FOR ADA RAMP INFORMATION.
- CURB HEIGHT IS 6" UNLESS OTHERWISE NOTED OR INDICATED ON THE CURB RAMP DETAILS.
- ALL ELEVATIONS AND GRADES NOT SHOWN SHALL FOLLOW THE TYPICAL SECTIONS AND PROFILES.
- ALL INTERSECTION PAVEMENT ELEVATIONS INSIDE OF THE HARRISON STREET EDGES OF PAVEMENT ARE CONTROLLED BY PROFILE AND CROSS SLOPES OF HARRISON STREET.
- ELEVATIONS ARE PROVIDED AT THE BACK OF CURB (C) AND FLOW LINE (F).

7. DRIVEWAY LATERAL GROOVING SHALL BE APPLIED AT THE DRIVEWAY TO IMPROVE TRACTION. THIS WORK SHALL BE INCLUDED IN THE COST OF THE PCC PAVEMENT PAVT 8 PAY ITEM. NO ADDITIONAL COMPENSATION WILL BE ALLOWED.

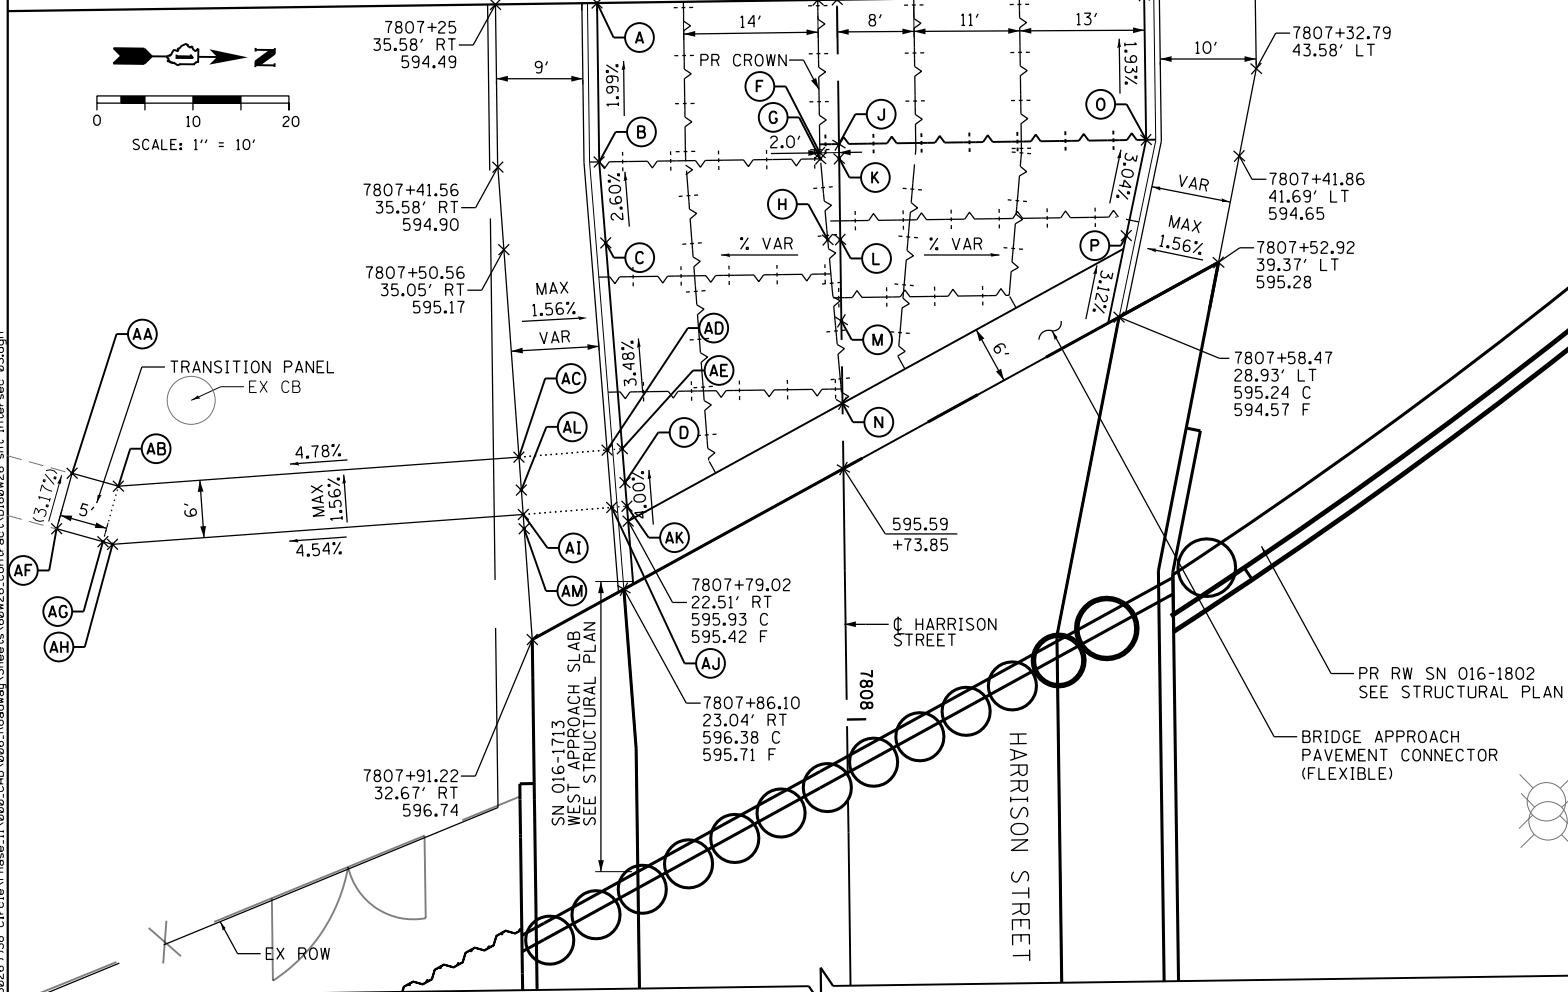

STATION	OFFSET	ELEVATION	NOTES
A	7807+25.00	25.00' RT 594.35 (C) 593.85 (F)	
B	7807+41.56	25.00' RT 594.76 (C) 594.18 (F)	
C	7807+50.00	24.44' RT 595.03 (C) 594.40 (F)	
D	7807+75.00	22.78' RT 595.83 (C) 595.27 (F)	
E	7807+25.00	2.00' RT 594.21	CROWN EL
F	7807+40.93	2.00' RT 594.54	BEGIN TAPER
G	7807+41.56	1.95' RT 594.56	CROWN EL
H	7807+50.00	1.31' RT 594.78	CROWN EL
I	7807+25.00	0.00' RT 594.18	PGL EL
J	7807+40.05	0.00' RT 594.49	PGL EL
K	7807+41.56	0.00' RT 594.53	PGL EL
L	7807+50.00	0.00' RT 594.76	PGL EL
M	7807+58.47	0.00' RT 595.02	PGL EL
N	7807+67.06	0.00' RT 595.33	END TAPER
O	7807+40.05	32.00' LT 594.52 (C) 593.97 (F)	
P	7807+50.00	29.79' LT 594.95 (C) 594.28 (F)	

STATION	OFFSET	ELEVATION	NOTES
AA	7807+73.23	80.35' RT 593.68	MEET EX EL
AB	7807+74.64	75.55' RT 593.92	
AC	7807+72.19	33.78' RT 595.92	
AD	7807+71.58	24.59' RT 595.78 (C)	
AE	7807+71.47	23.01' RT 595.13 (F)	
AF	7807+78.99	82.04' RT 593.87	MEET EX EL
AG	7807+80.40	77.25' RT 594.01	
AH	7807+80.69	76.25' RT 594.06	
AI	7807+78.18	33.41' RT 596.01	
AJ	7807+77.57	24.19' RT 595.87 (C)	
AK	7807+77.46	22.61' RT 595.37 (F)	
AL	7807+75.54	33.59' RT 595.97	
AM	7807+79.56	33.35' RT 596.04	

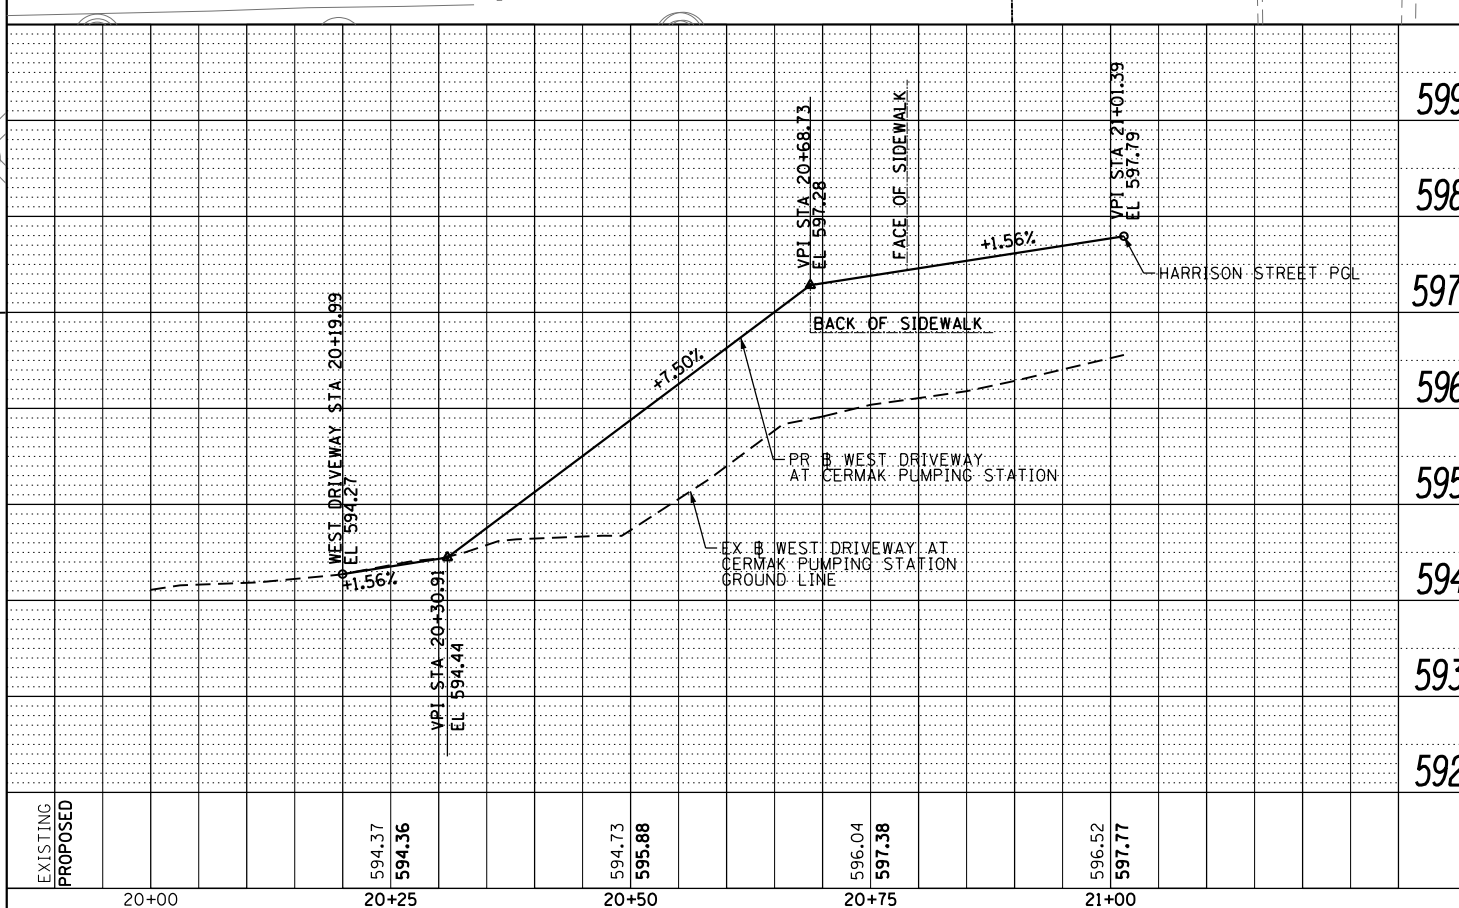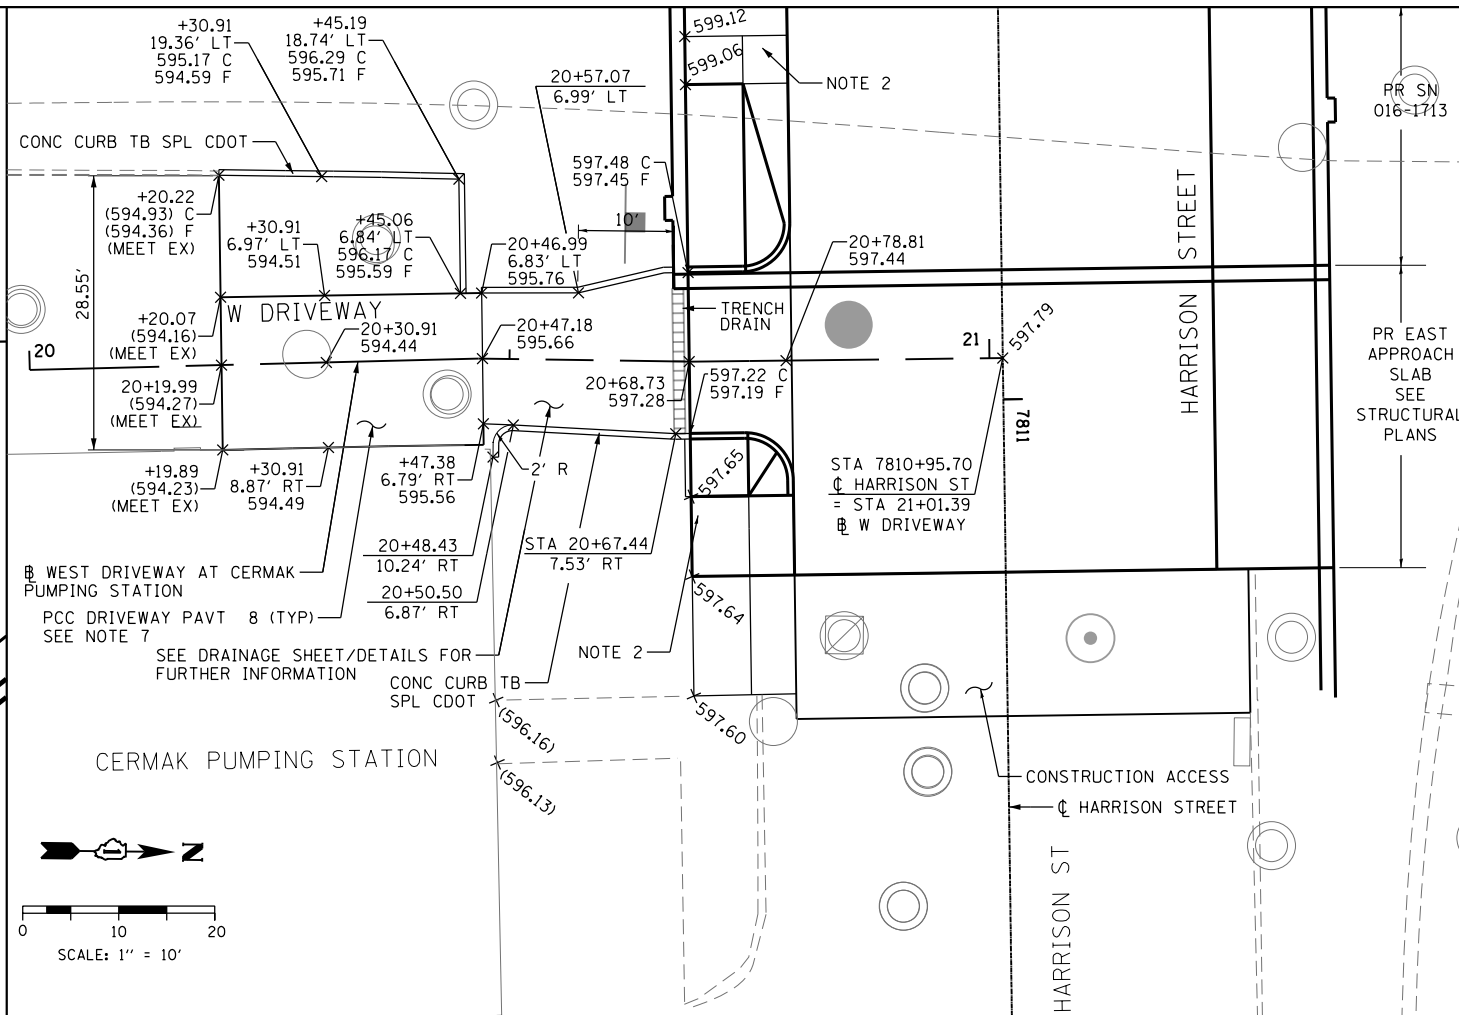

EXISTING	PROPOSED	20+00	20+25	20+50	20+75	21+00
			594.37 594.36	594.73 595.88	596.04 597.38	596.52 597.77



D:\160W26-sht-Intersec-03.dgn
 USER NAME = chiu
 PLOT SCALE = 10.0000' / in.
 PLOT DATE = 9/12/2013

DESIGNED - JWM
 DRAWN - JWM
 CHECKED - DBM
 DATE - 9/15/13

REVISED -
 REVISED -
 REVISED -
 REVISED -

STATE OF ILLINOIS
 DEPARTMENT OF TRANSPORTATION

ROADWAY AND GRADING PLAN DETAILS
 HARRISON STREET

SCALE: 1"=10' SHEET 3 OF 3 SHEETS STA. TO STA.

F.A.I. RTE.	SECTION	COUNTY	TOTAL SHEETS	SHEET NO.
90/94/290	2013-008R	COOK	559	163

CONTRACT NO. 60W26
 ILLINOIS FED. AID PROJECT