


LEGEND

- SEEDING CLASS 2 (SPECIAL)
- PERIMETER EROSION BARRIER
- INLET & PIPE PROTECTION
- TEMPORARY DITCH CHECKS

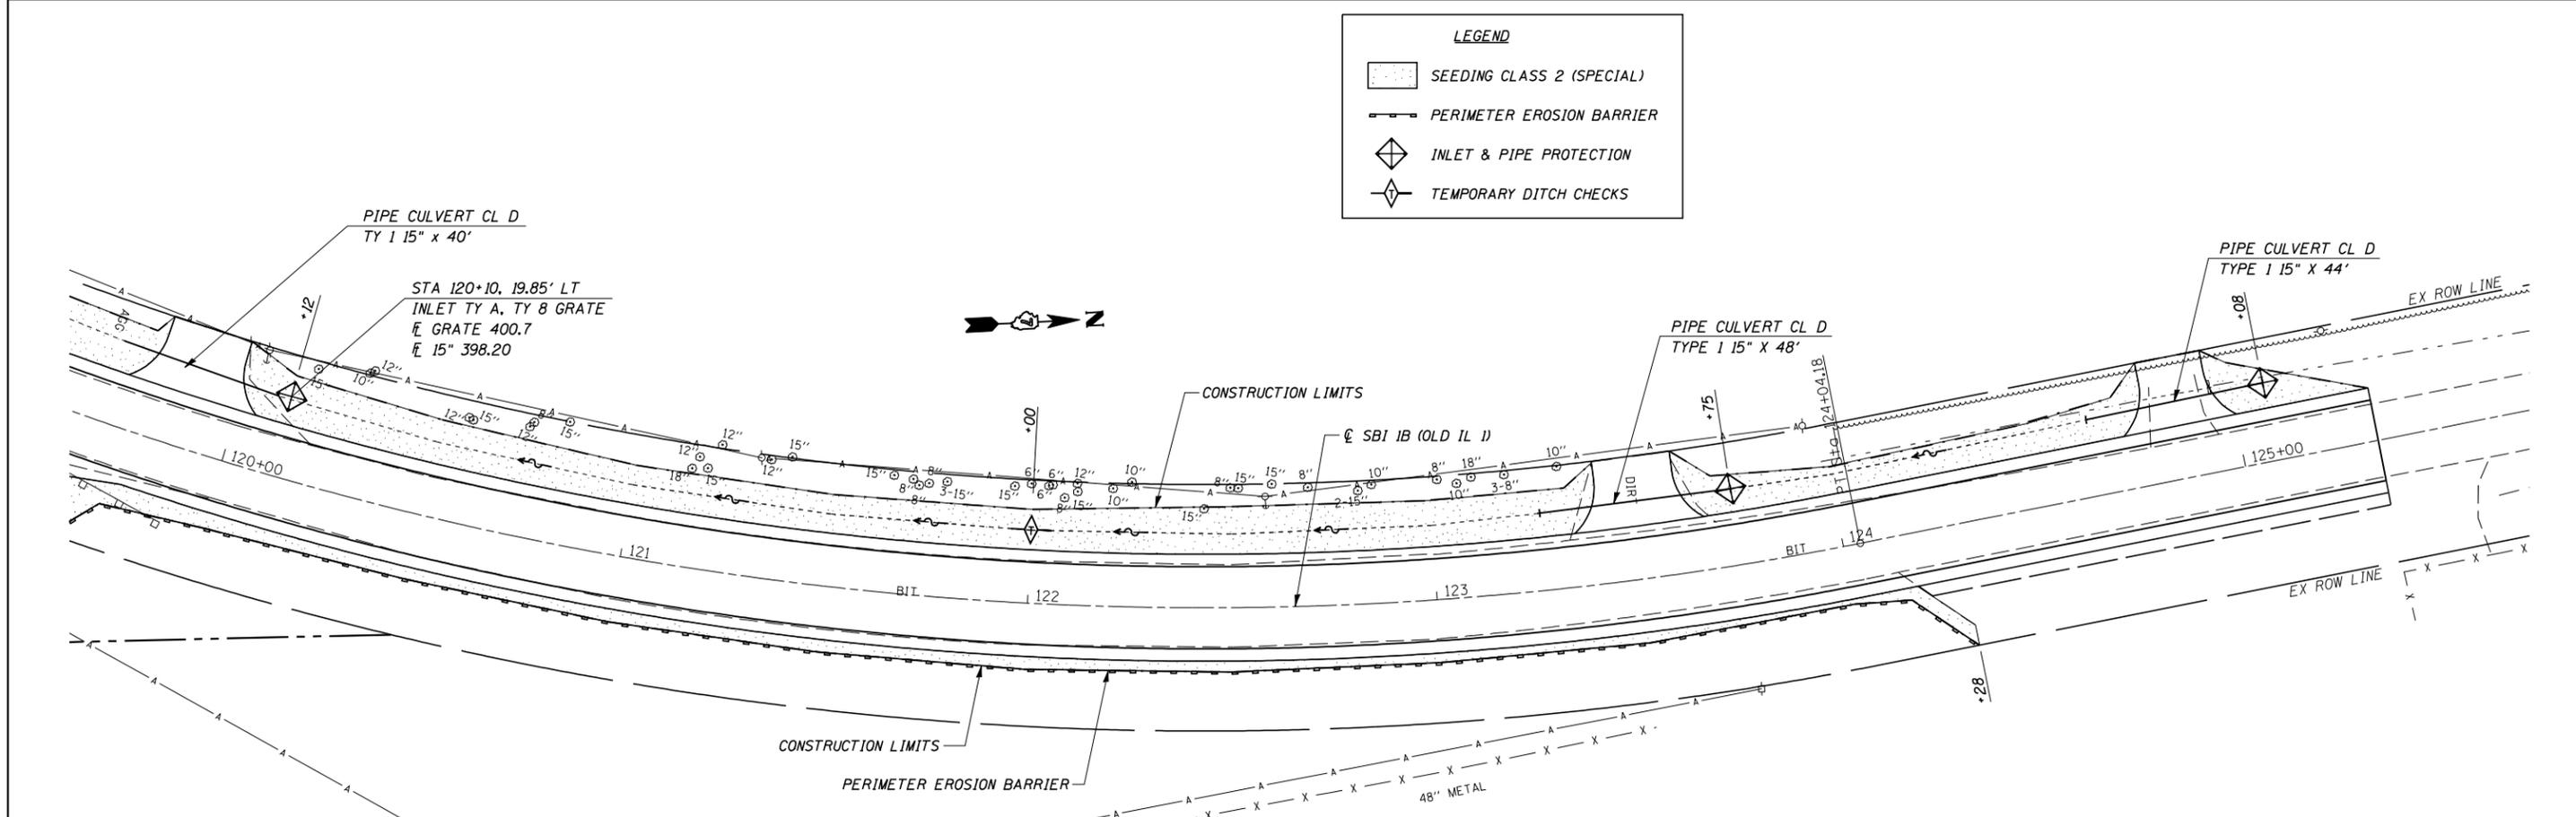

CEC Cummins
Engineering
Corporation
Civil and Structural Engineering

JOB = 2223.5
FILE NAME = D774217-shr-erov.dgn
PLOT SCALE = 40,0000' / IN.
PLOT DATE = 7/24/2013

DESIGNED - NAK
DRAWN - TJD
CHECKED - NAK
DATE - 4/8/2011

REVISED -
REVISED -
REVISED -
REVISED -

**STATE OF ILLINOIS
DEPARTMENT OF TRANSPORTATION**

DRAINAGE AND EROSION CONTROL
SCALE: SHEET NO. OF SHEETS STA. 114+00.00 TO STA. 125+32.94

SBI RTE. IB	SECTION (12A)B-1	COUNTY WABASH	TOTAL SHEETS 52	SHEET NO. 22
FED. ROAD DIST. NO. ILLINOIS FED. AID PROJECT			CONTRACT NO. 74217	