


Elbow. PIPE pub Grate 37 for inclusion in plans. Revetment Mats, Type Detail Sheet, as needed Fabric Formed Concrete Designer NOTEs:
1. Designer to modify this Special
2. Include District Cadd Details for

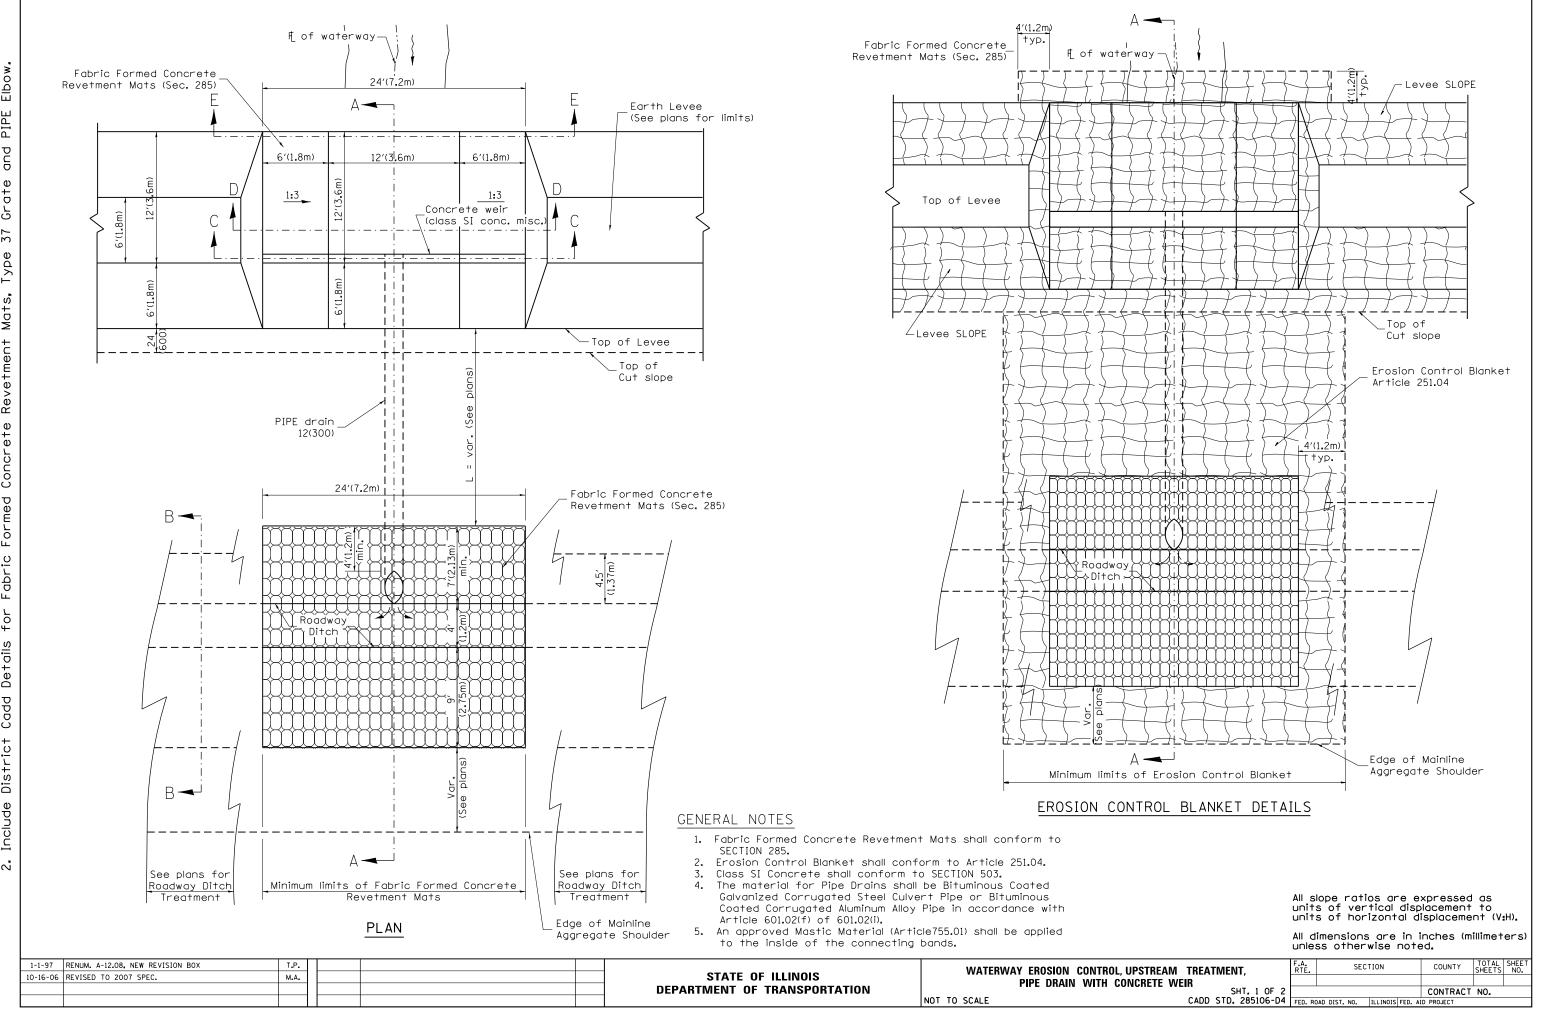

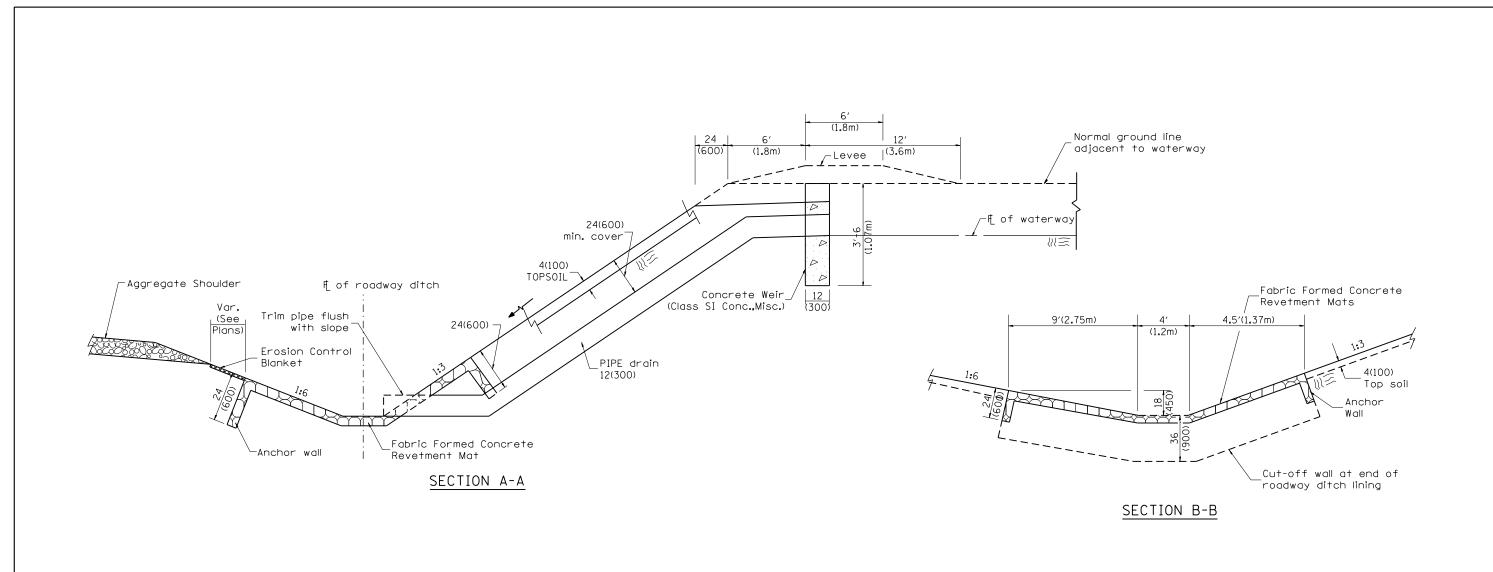

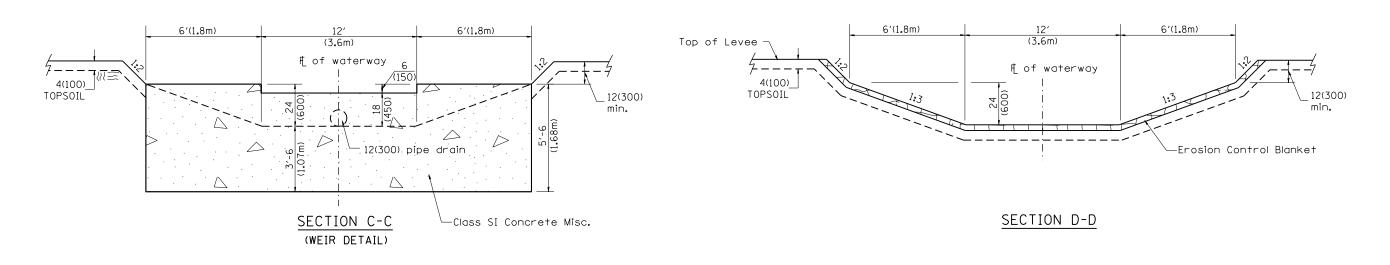

All slope ratios are expressed as units of vertical displacement to units of horizontal displacement (V:H).

All dimensions are in inches (millimeters) unless otherwise noted.

	STATE OF ILLINOIS DEPARTMENT OF TRANSPORTATION	WATERWAY EROSION CONTROL, UPSTREAM TREATMENT, PIPE DRAIN WITH CONCRETE WEIR SHT. 2 OF 2	F.A. SECTION COUNTY TOTAL SHEET NO.
		NOT TO SCALE CADD STD. 285106-D4	FED. ROAD DIST. NO. ILLINOIS FED. AID PROJECT