
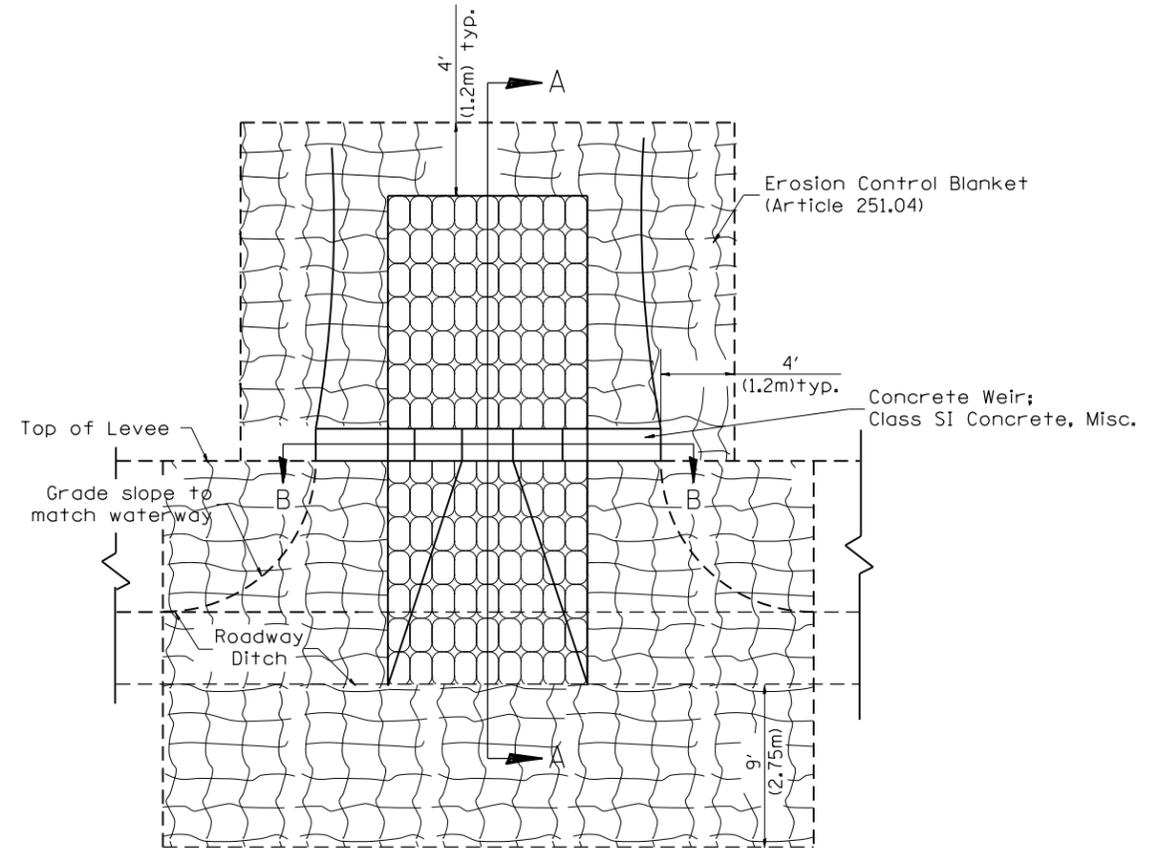


Designer NOTES: 1. Designer to modify this Special Detail sheet, as needed, for inclusion in plans.
 2. This treatment is recommended for small waterways; < 9.0 m(30') in width.
 3. Include District CADD Detail for Fabric Formed Concrete Revetment mats.
 4. Designer to add Drainage Structure Details as needed. The CULVERT flowline should be located such that CULVERT siltation is minimized.

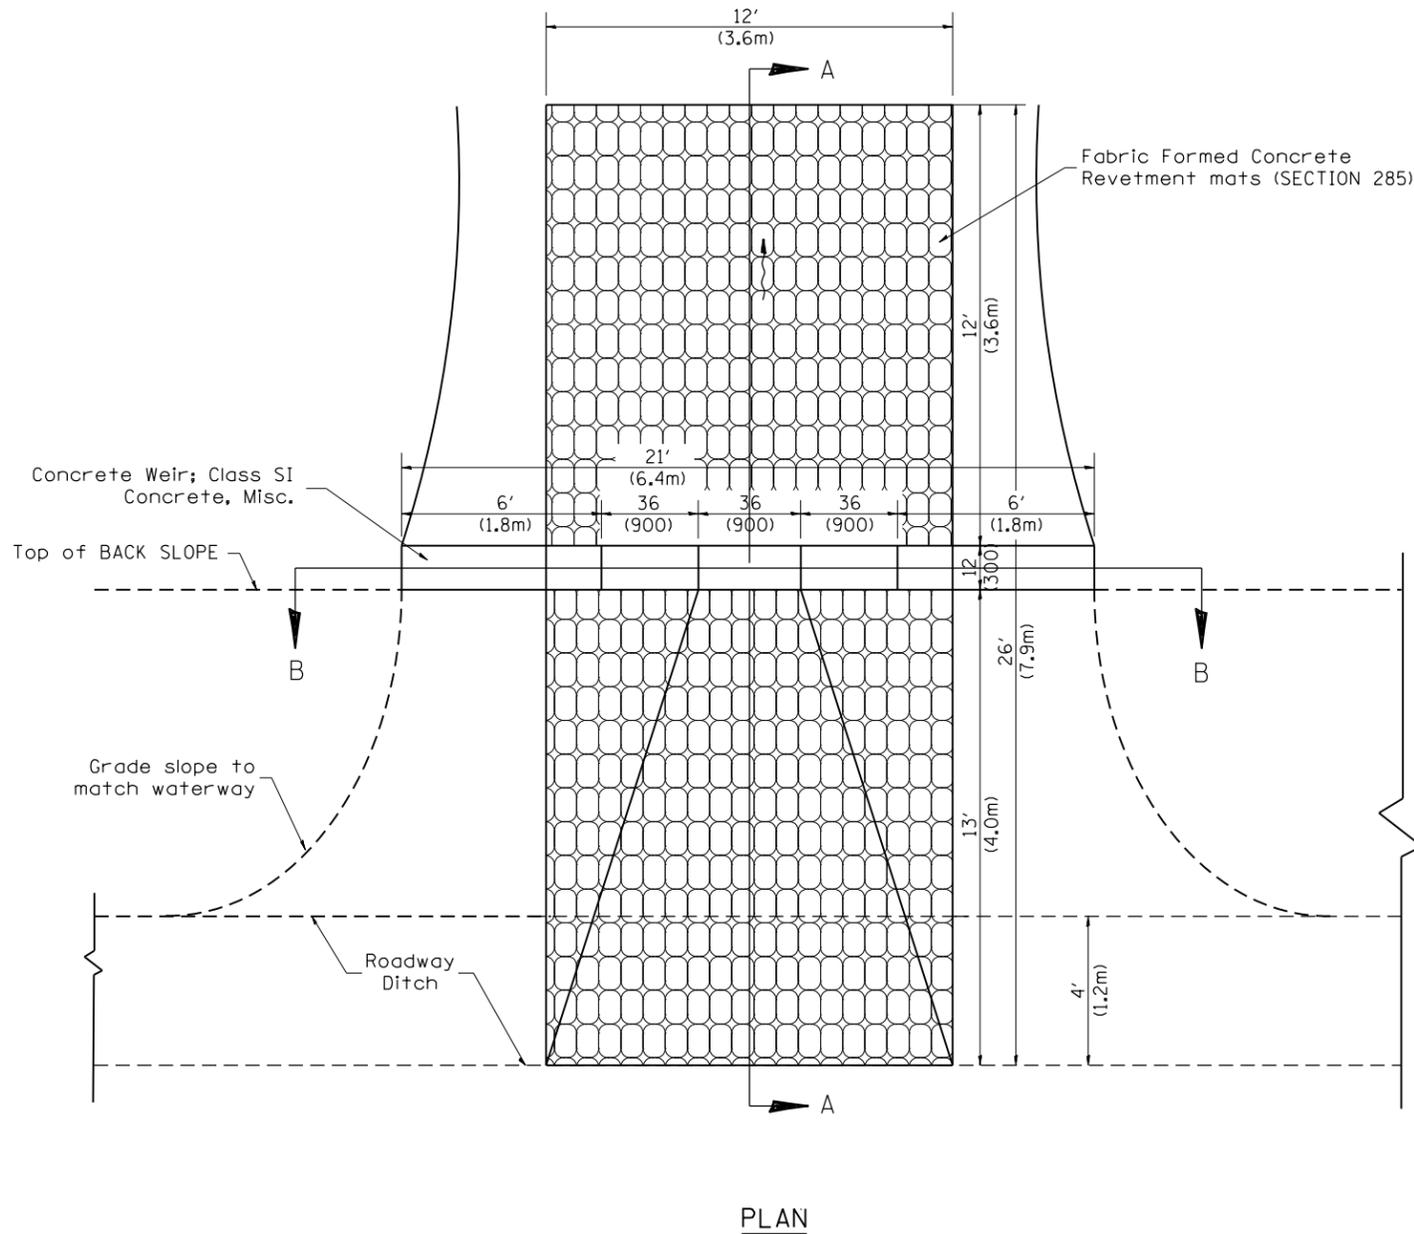

EROSION CONTROL BLANKET DETAILS

GENERAL NOTES

1. Fabric Formed Concrete Revetment Mats shall conform to Section 285.
2. Erosion Control Blanket shall conform to Article 251.04.
3. Class SI Concrete shall conform to Section 503.

All dimensions are in inches (millimeters) unless otherwise noted.

1-1-97	RENUM. A-12.11, NEW REVISION BOX	T.P.
10-16-06	REVISED TO 2007 SPEC.	M.A.

**STATE OF ILLINOIS
 DEPARTMENT OF TRANSPORTATION**

NOT TO SCALE

**WATERWAY EROSION CONTROL,
 DOWNSTREAM TREATMENT, CONCRETE WEIR**

SHT. 1 OF 2
 CADD STD. 285116-D4

F.A. RTE.	SECTION	COUNTY	TOTAL SHEETS	SHEET NO.
CONTRACT NO.				
FED. ROAD DIST. NO. ILLINOIS FED. AID PROJECT				

