


ROUTE	SECTION	COUNTY	TOTAL SHEETS	SHEET NUMBER
FAP 383	2010-051 BP	COOK	43	9

CONTRACT NO. 60L32

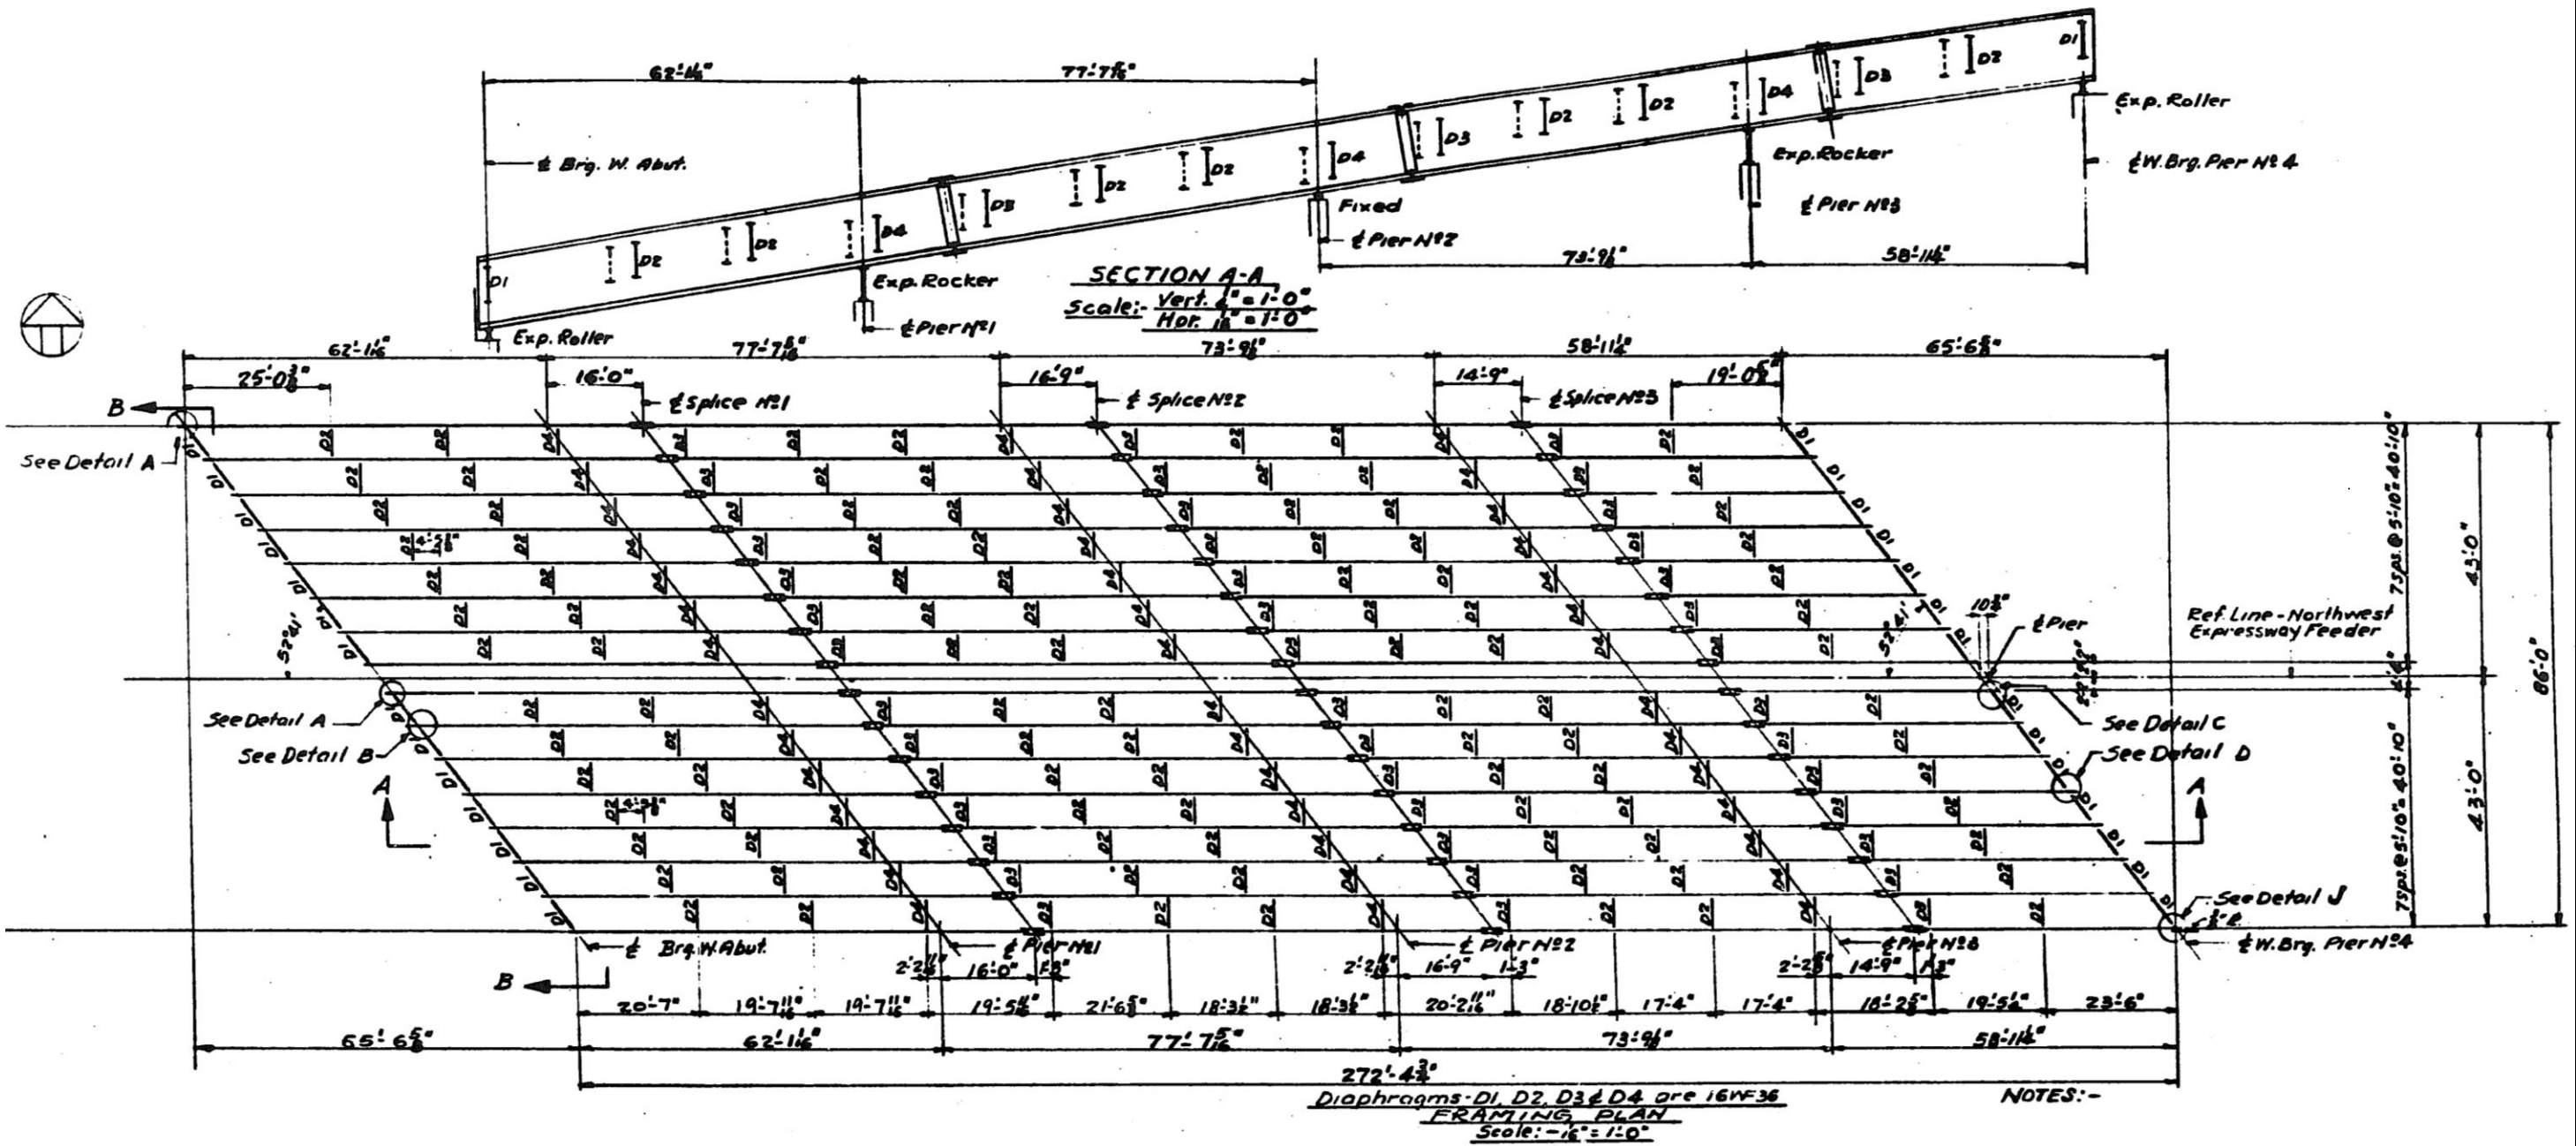

ILLINOIS DEPARTMENT OF  
TRANSPORTATION

EXISTING FRAMING PLAN

SN 016-1061  
WEST APPROACH BRIDGE  
OHIO ST. FEEDER

SHEET 2 OF 4