


ROUTE	SECTION	COUNTY	TOTAL SHEETS	SHEET NUMBER
FAP 383	2010-051 BP	COOK	43	10

CONTRACT NO. 60L32

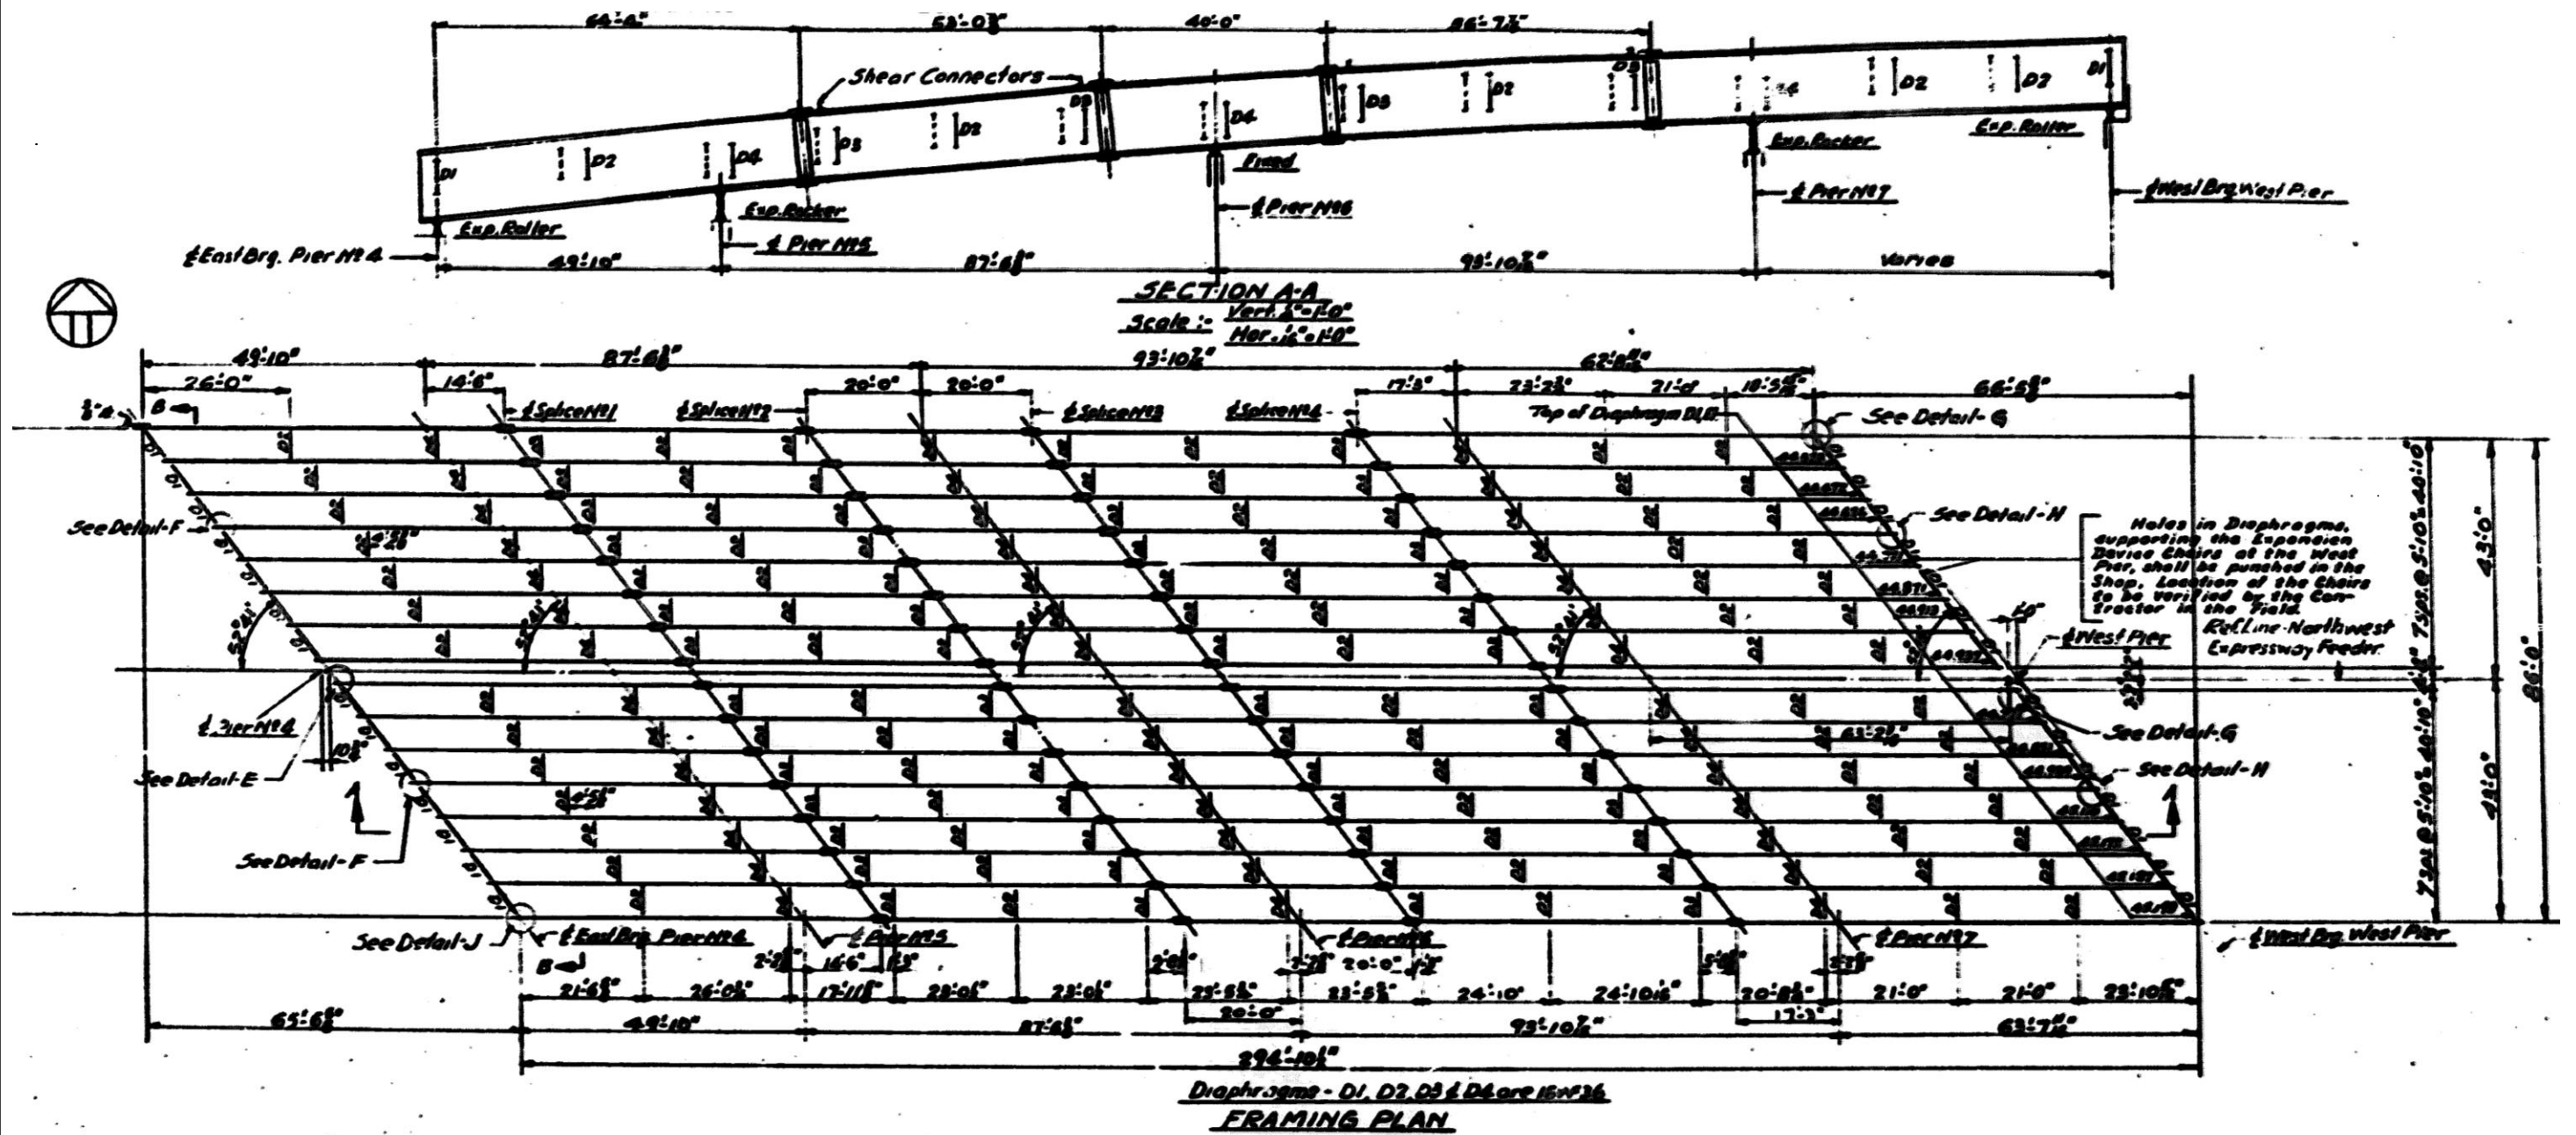

ILLINOIS DEPARTMENT OF
TRANSPORTATION

EXISTING FRAMING PLAN

SN 016-1061
WEST APPROACH BRIDGE
OHIO ST. FEEDER

SHEET 3 OF 4