


FRAMING PLAN

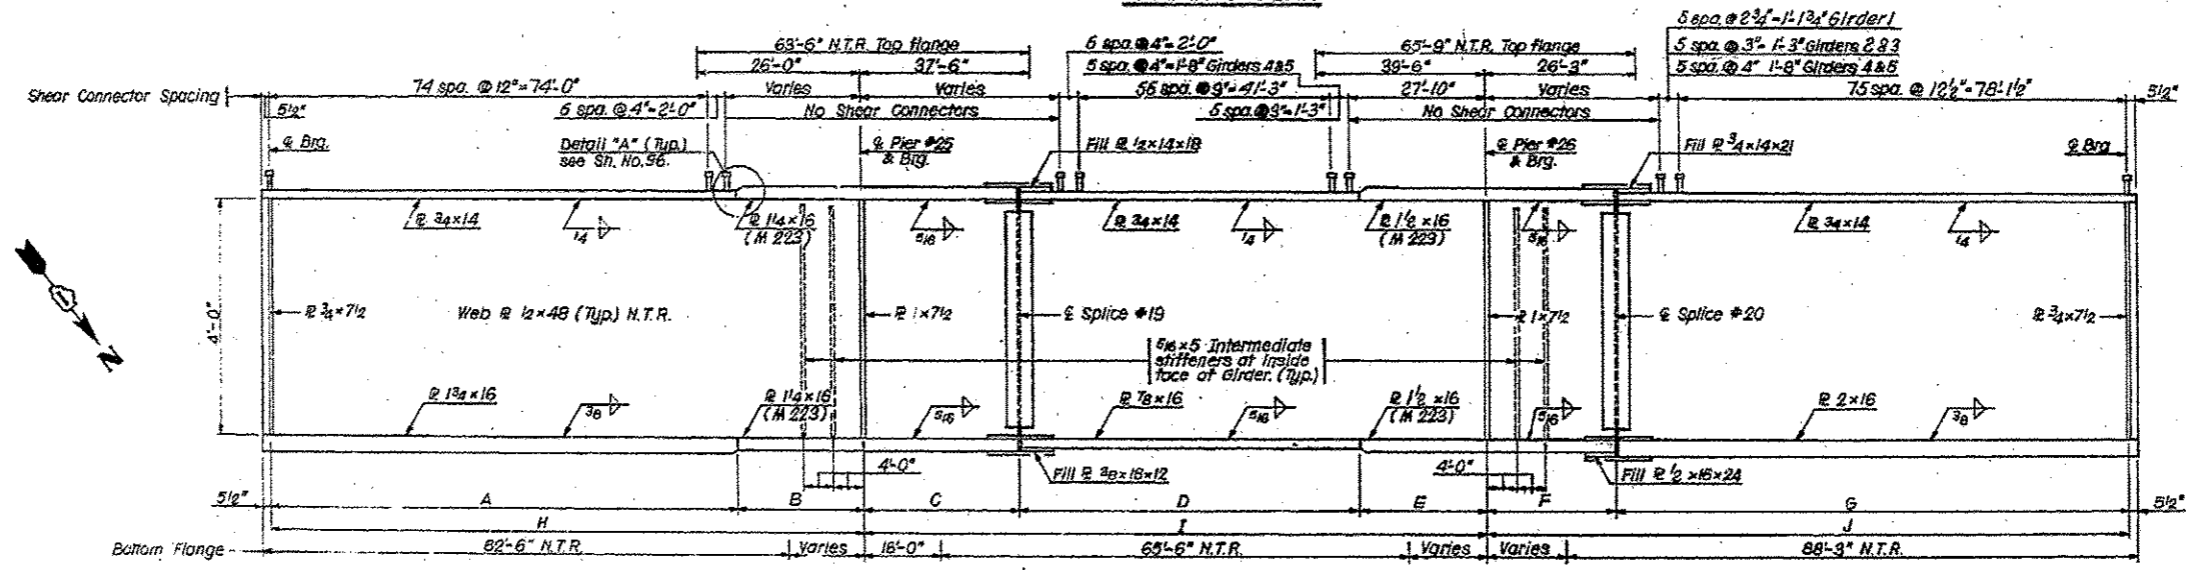

GIRDER ELEVATION

FILE NAME: c:\p\work\p\p\dot\edouard\0310773\010212\shs-plan.dgn	USER NAME: edouard	DESIGNED: -	REVISED: -	STATE OF ILLINOIS DEPARTMENT OF TRANSPORTATION	BRIDGE FRAMING AND PLATE GIRDER PLAN			F.A.P. RTE.:	SECTION:	COUNTY:	TOTAL SHEETS:	SHEET NO.:	
MODEL NAME:	PLOT SCALE: 1/8" = 1'-0"	DRAWN: -	REVISED: -		SCALE:	SHEET 13	OF 16	SHEETS	STA.:	TO STA.:	COOK	75	40
	PLOT DATE: 9/28/2012	CHECKED: -	REVISED: -										
		DATE: -	REVISED: -										

F.A.P. RTE.:	SECTION:	COUNTY:	TOTAL SHEETS:	SHEET NO.:
330	2012-054 BP	COOK	75	40
CONTRACT NO. 60V56				
ILLINOIS FED. AID PROJECT				