
 
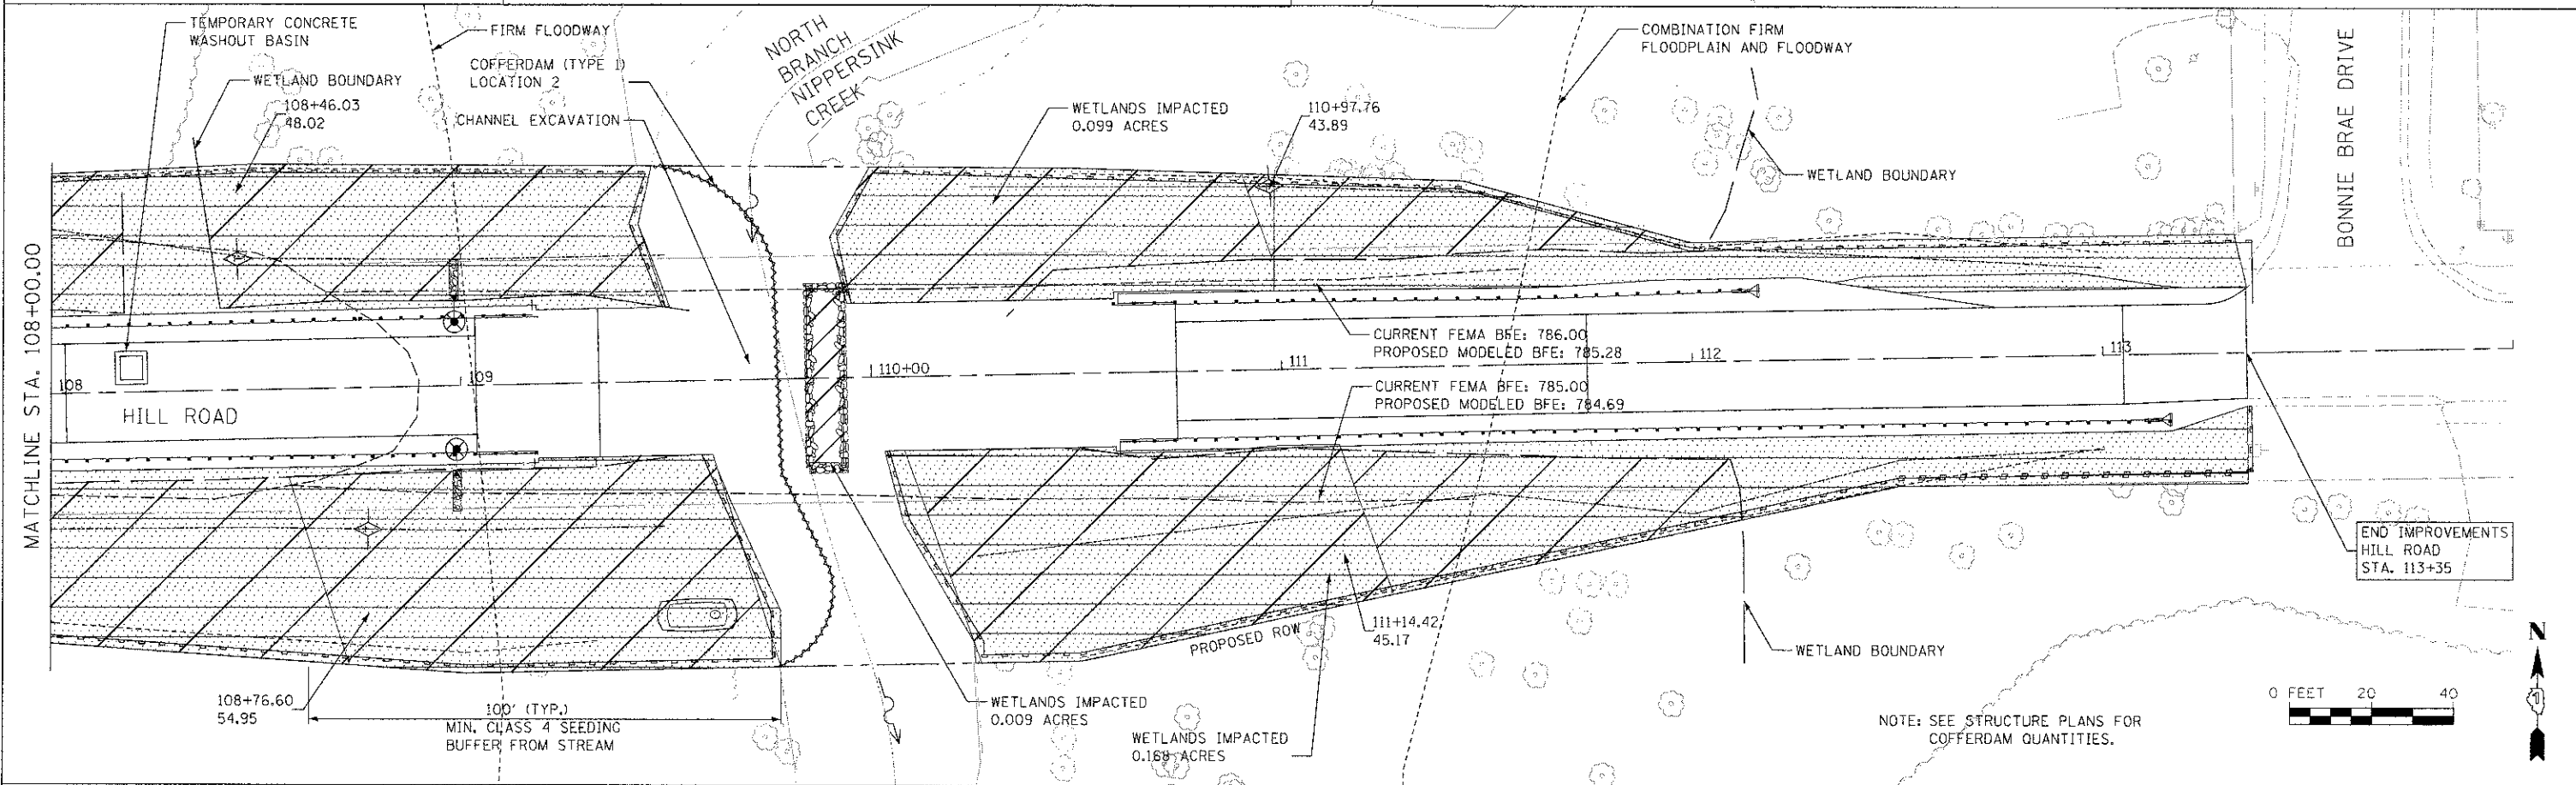


**LEGEND**

|  |                           |  |  |
|--|---------------------------|--|--|
|  | SEDIMENT BASIN            |  | WETLAND IMPACTS  |
|  | PERIMETER EROSION BARRIER |  | TEMPORARY EROSION CONTROL SEEDING, HEAVY DUTY EROSION CONTROL BLANKET AND SEEDING, CL 2A |
|  | TEMPORARY DITCH CHECKS    |  | TEMPORARY EROSION CONTROL SEEDING, HEAVY DUTY EROSION CONTROL BLANKET AND SEEDING, CL 4  |
|  | INLET AND PIPE PROTECTION |  |  |
|  | INLET FILTER              |  |  |
|  | COFFER DAM                |  |  |

 

NOTE: SEE STRUCTURE PLANS FOR COFFERDAM QUANTITIES.

FILE NAME = s:\j\1\88700-6899\NIPERSINK\807\micr-os\cead\ sheets\DI-63666-ahf-erosion2.dgn

**SA STRAND ASSOCIATES**  
 1170 SOUTH HOUSLEY ROAD  
 JOLIET, ILLINOIS 60431  
 (815) 744-4200

|   |                |           |
|---|----------------|-----------|
| USER NAME = dennisw                     | DESIGNED - VLM | REVISED - |
| PLOT SCALE = 20,000 <sup>00</sup> / IN. | DRAWN - DJW    | REVISED - |
| PLOT DATE = 8/23/2012                   | CHECKED - AJS  | REVISED - |
|   | DATE - 4-23-12 | REVISED - |

**MCHENRY COUNTY DIVISION OF TRANSPORTATION**  
**HILL ROAD BRIDGE OVER**  
**NORTH BRANCH NIPPERSINK CREEK**

**EROSION CONTROL PLAN**  
**STAGE 2**

SCALE: AS SHOWN SHEET NO. OF SHEETS STA. TO STA.

|                    |                |         |   |           |
|--------------------|----------------|---------|---|-----------|
| TR                 | SECTION        | COUNTY  | TOTAL SHEETS                                    | SHEET NO. |
| 21                 | 08-00356-00-BR | MCHENRY | 77  | 18        |
| CONTRACT NO. 63666 |                |         | FED. ROAD DIST. NO. 1 ILLINOIS FED. AID PROJECT |           |