
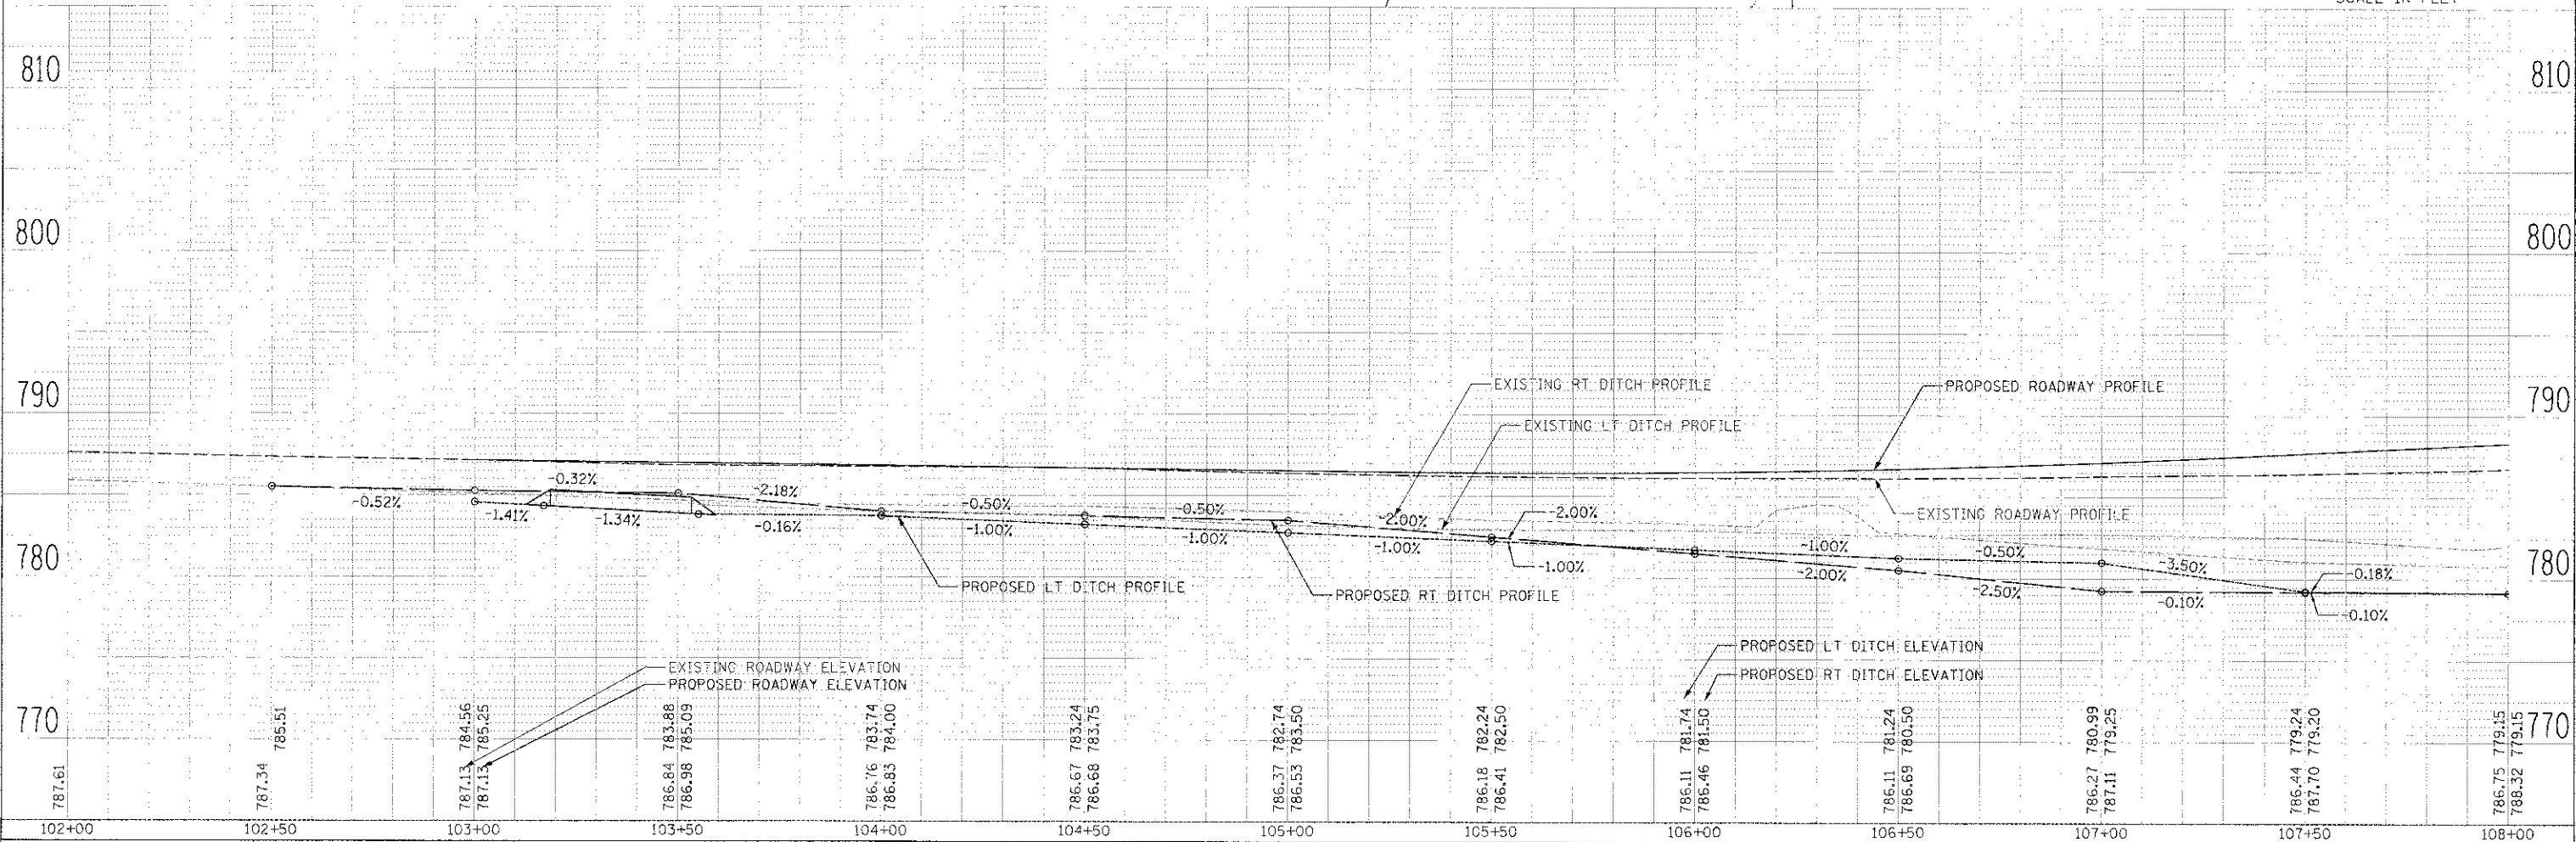
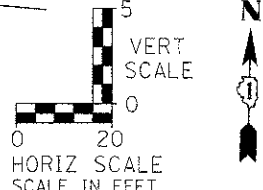


DATE	
BY	
DESIGNED	
CHECKED	
PLANNED	
NOTED	
NO.	

DATE	
BY	
DESIGNED	
CHECKED	
PLANNED	
NOTED	
NO.	

FILE NAME = s:\proj\6800-6899\6892\087\mcherry\sectd\sheet\01-6366.dwg

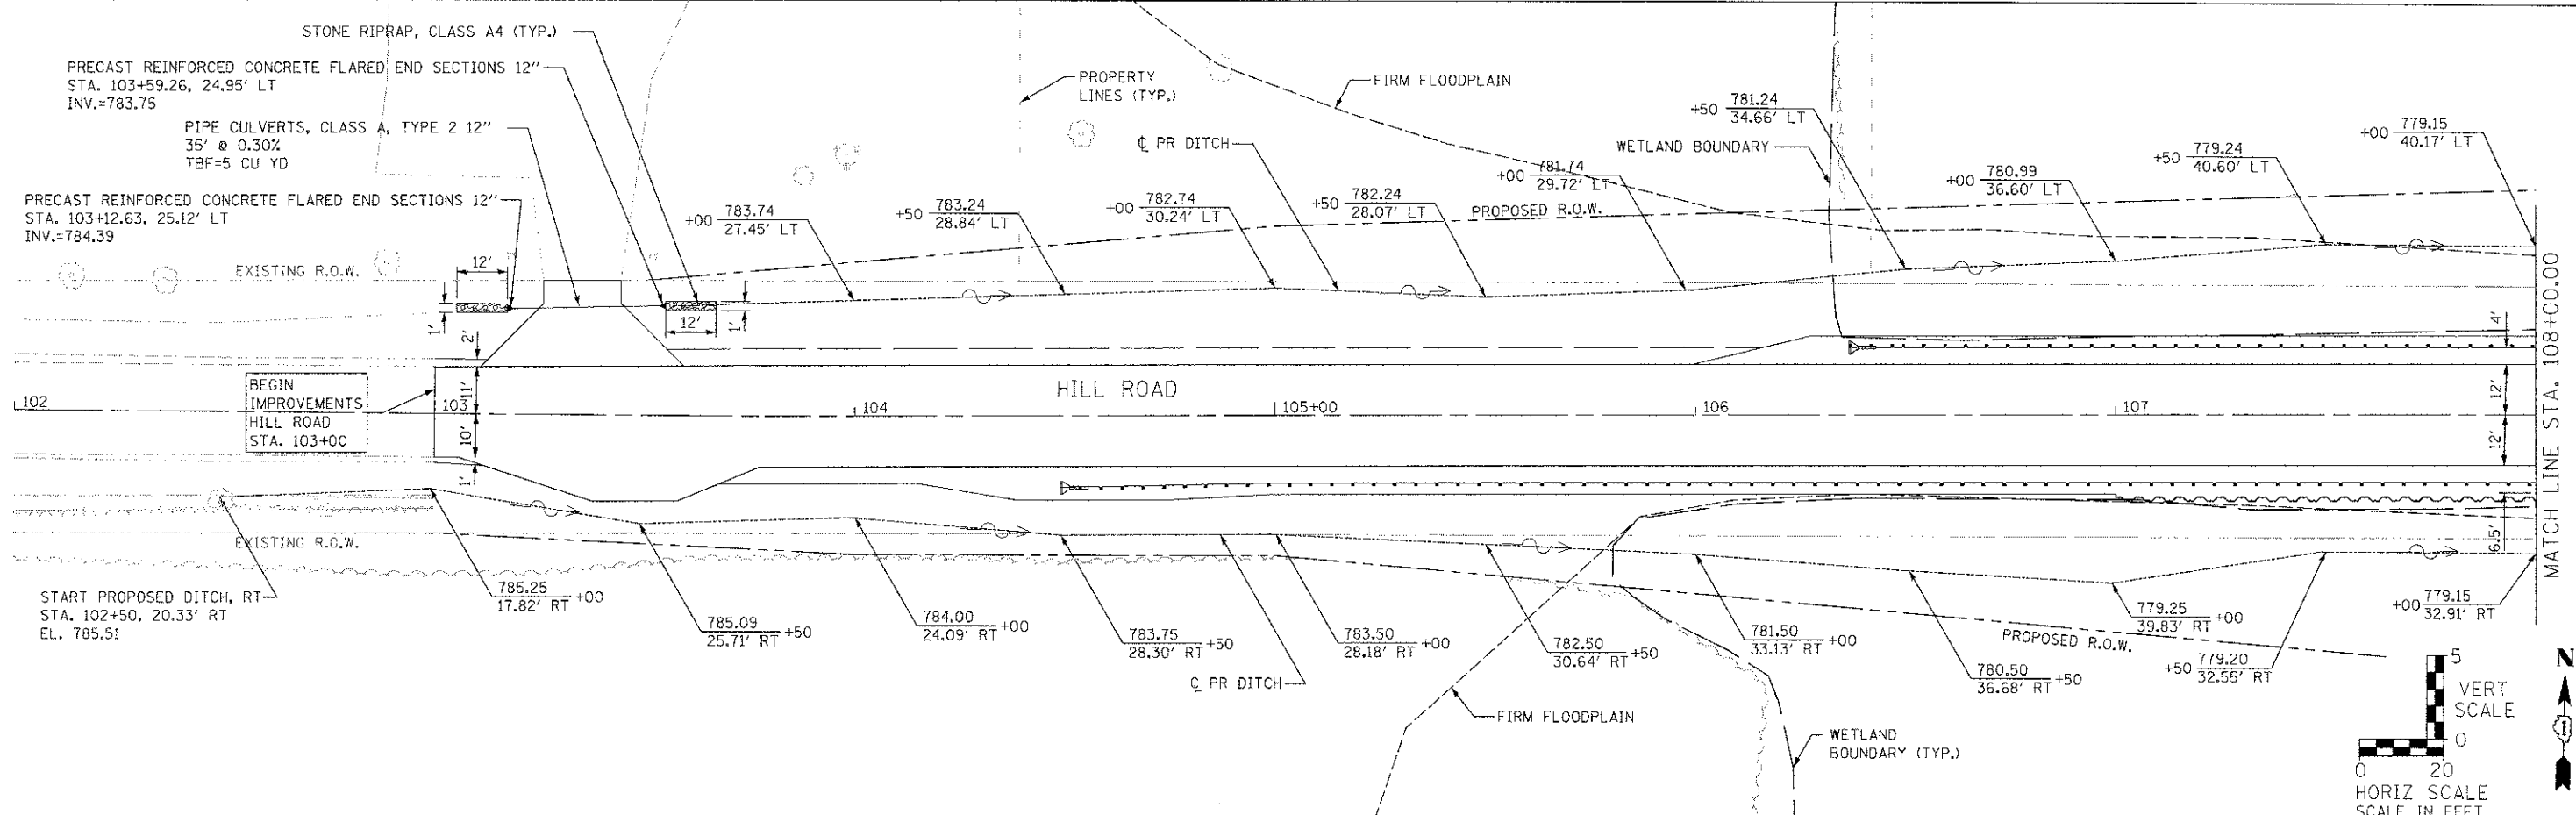

STRAND ASSOCIATES
 1170 SOUTH HOLSOLT ROAD
 JOLIET, ILLINOIS 60431
 (815) 744-4200

USER NAME = dennissw	DESIGNED = VLM	REVISED =
PL07 SCALE = 20.0000' / IN.	DRAWN = DJW	REVISED =
PL07 DATE = 8/23/2012	CHECKED = AJS	REVISED =
	DATE = 4-23-12	REVISED =

MCHENRY COUNTY DIVISION OF TRANSPORTATION
 HILL ROAD BRIDGE OVER
 NORTH BRANCH NIPPERSINK CREEK

DRAINAGE AND UTILITY PLAN
 SCALE: AS SHOWN SHEET NO. OF SHEETS STA. 102+00.00 TO STA. 108+00.00

TR	SECTION	COUNTY	TOTAL SHEETS	SHEET NO.
21	08-00356-00-BR	MCHENRY	77	19
FED. ROAD DIST. NO. 1 ILLINOIS FED. AID PROJECT			CONTRACT NO. 63666	