
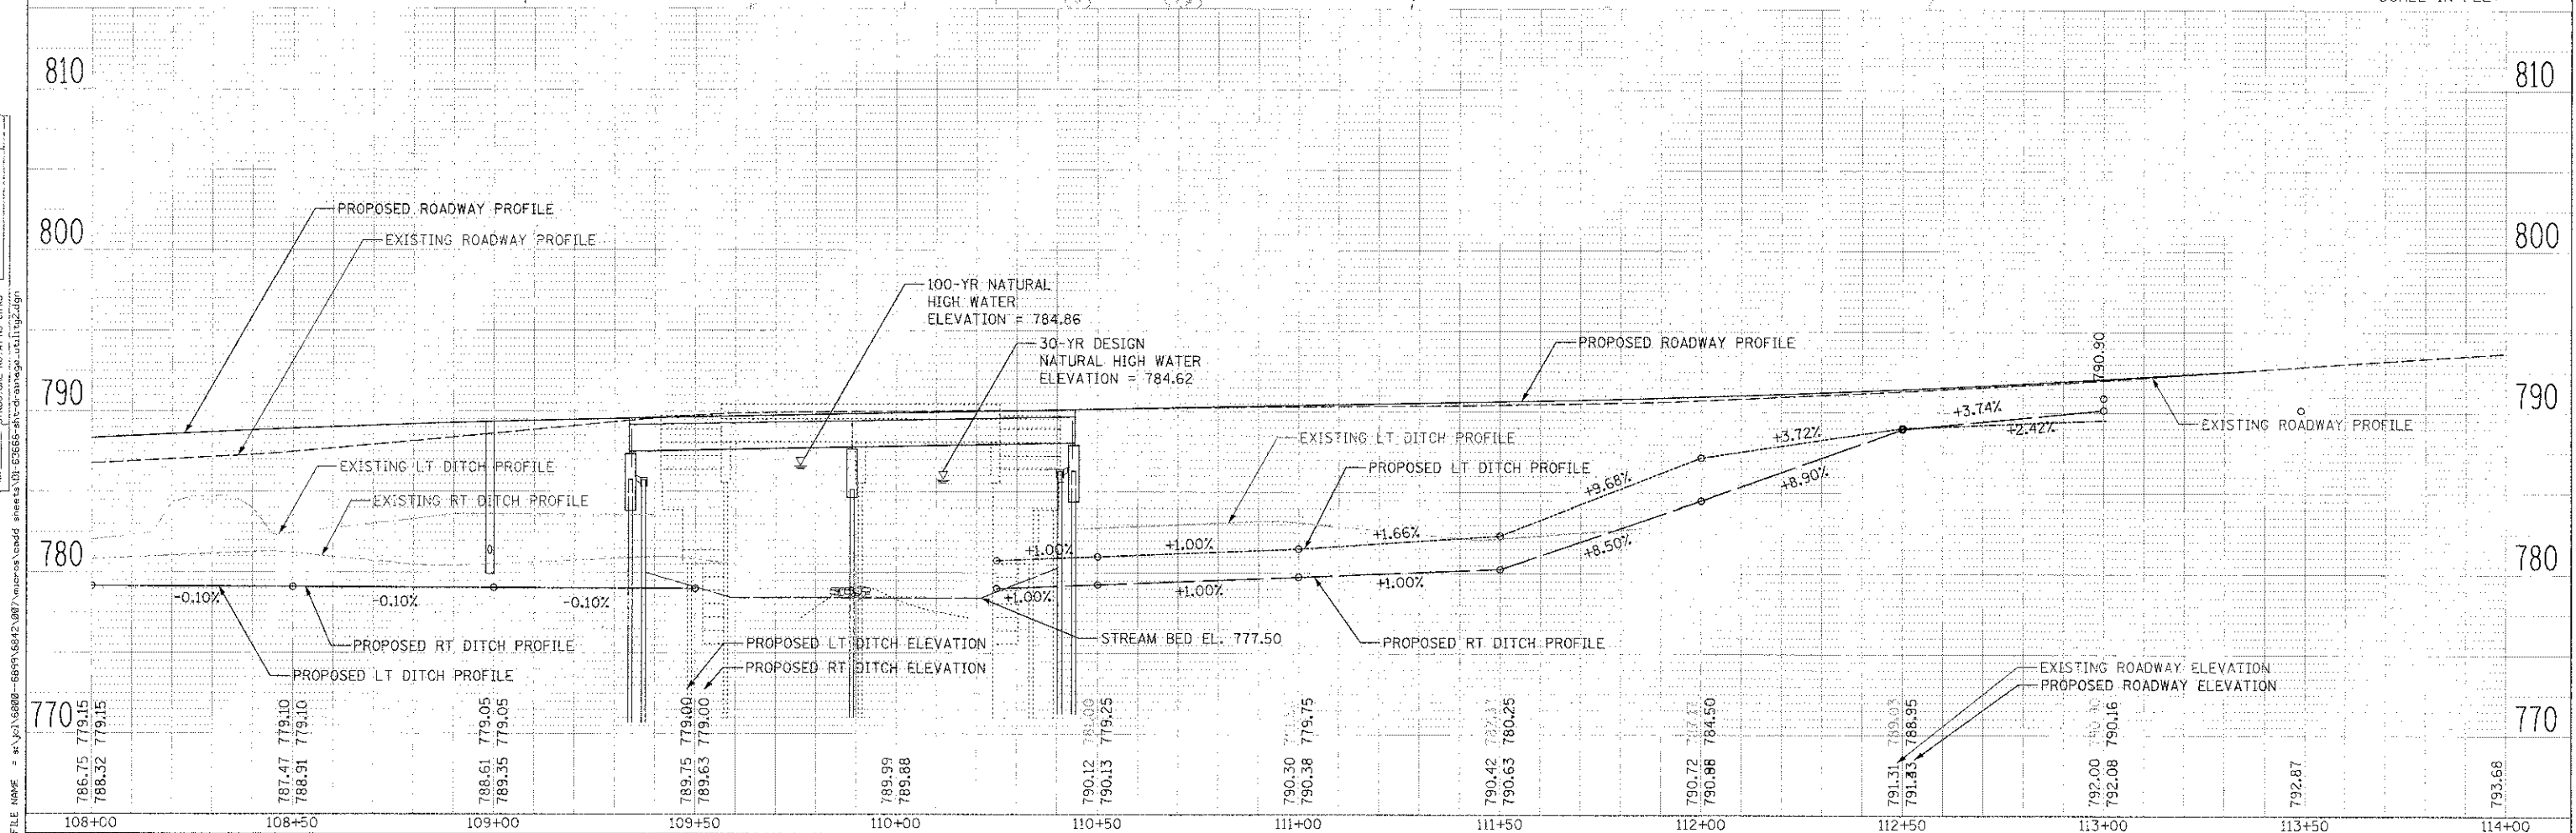
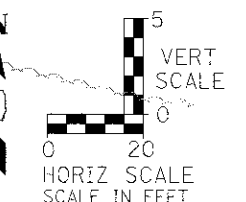


PLAN	SURVEYED	DATE
	PLOTTED	
	NOTED	
	BY	
	NO.	

PROFILE	SURVEYED	DATE
	PLOTTED	
	NOTED	
	BY	
	NO.	

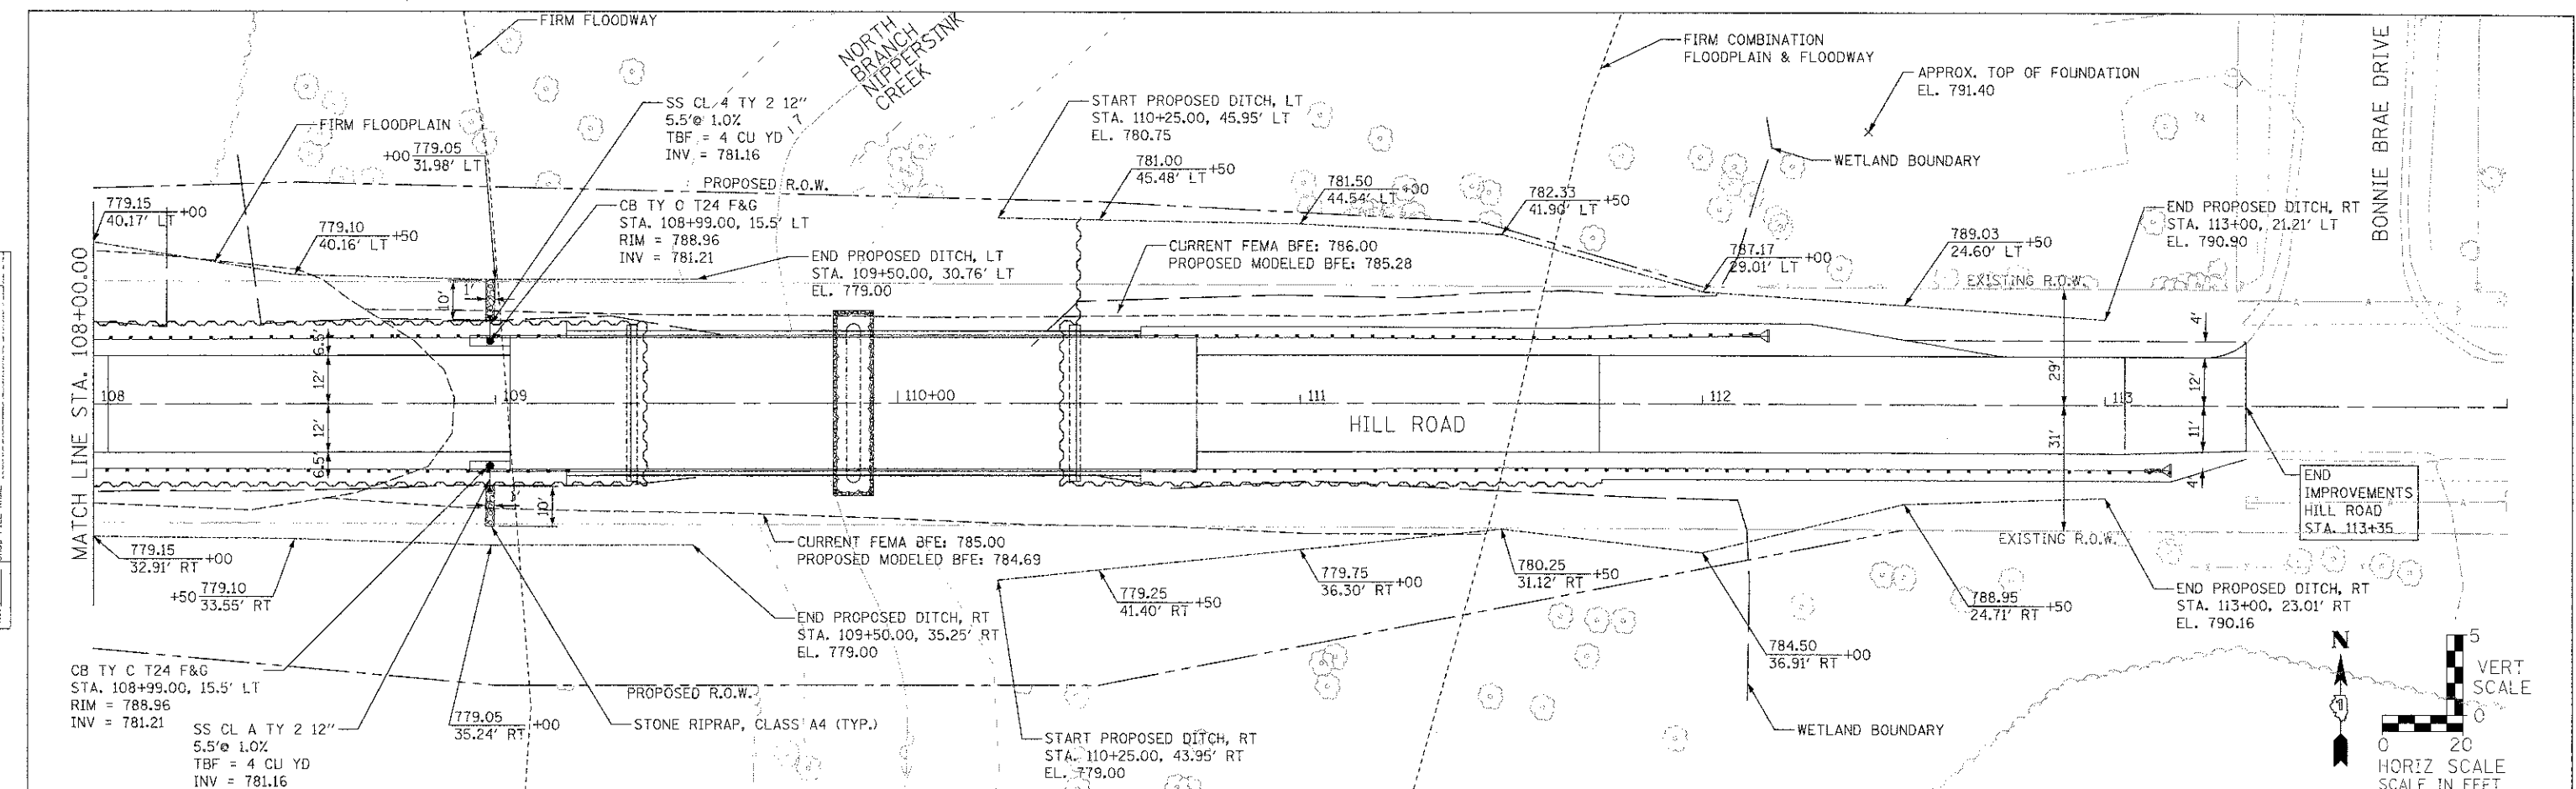

STRAND ASSOCIATES
1170 SOUTH HOUGHLT ROAD
JOLIET, ILLINOIS 60431
(815) 744-4200

USER NAME = denisw	DESIGNED VLM	REVISED -
PLLOT SCALE = 20.0000' / IN.	CHECKED AJ5	REVISED -
PLLOT DATE = 8/23/2012	DRAWN SMH	REVISED -
	CHECKED VLM	REVISED -

MCHENRY COUNTY DIVISION OF TRANSPORTATION
HILL ROAD BRIDGE OVER
NORTH BRANCH NIPPERSINK CREEK

DRAINAGE AND UTILITY PLAN
SCALE: AS SHOWN SHEET NO. OF SHEETS STA. 108+00.00 TO STA. 114+00.00

TR	SECTION	COUNTY	TOTAL SHEETS	SHEET NO.
21	08-00356-00-BR	MCHENRY	67	20
FED. ROAD DIST. NO. 1 ILLINOIS			CONTRACT NO. 63666	
FED. AID PROJECT				