
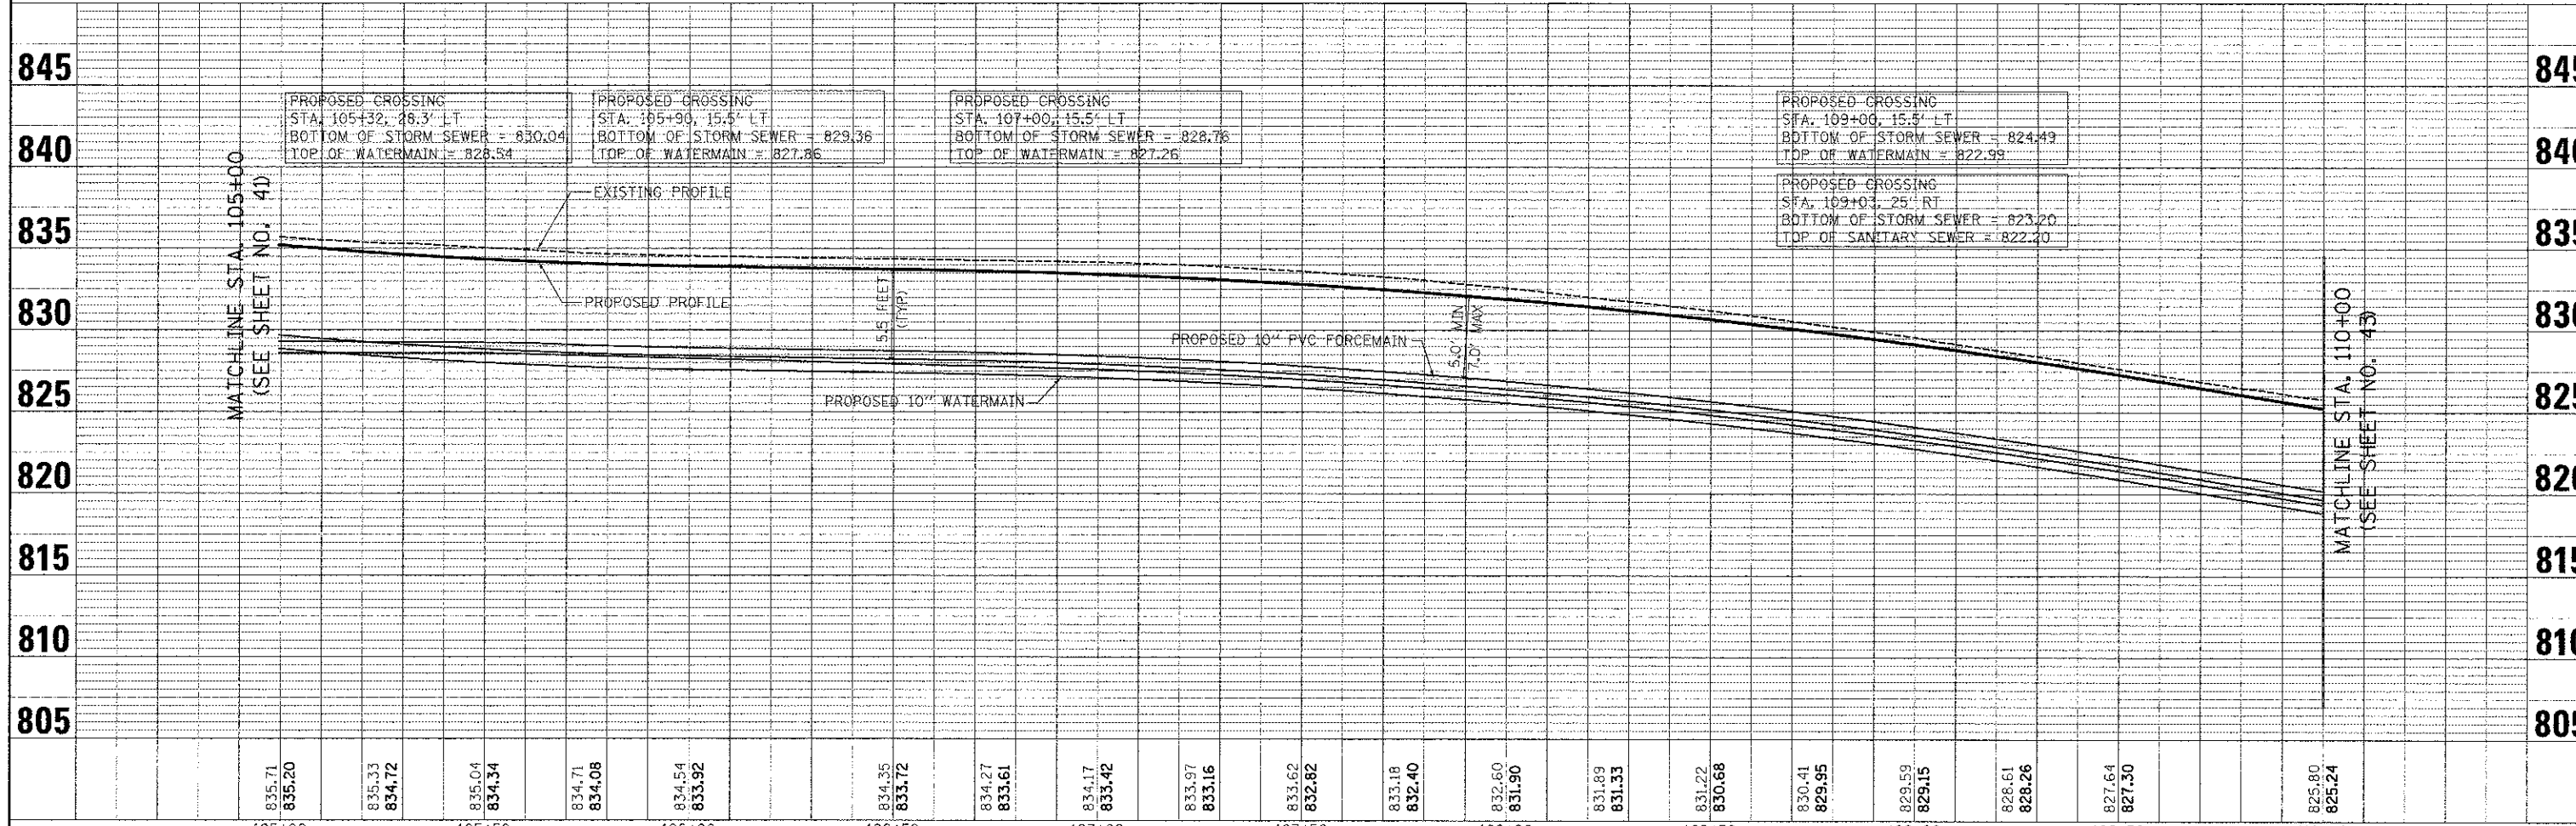


DATE	
BY	
PLAN	
DATE	
BY	
PLAN	
DATE	
BY	
PLAN	

DATE	
BY	
PROFILE	
DATE	
BY	
PROFILE	
DATE	
BY	
PROFILE	

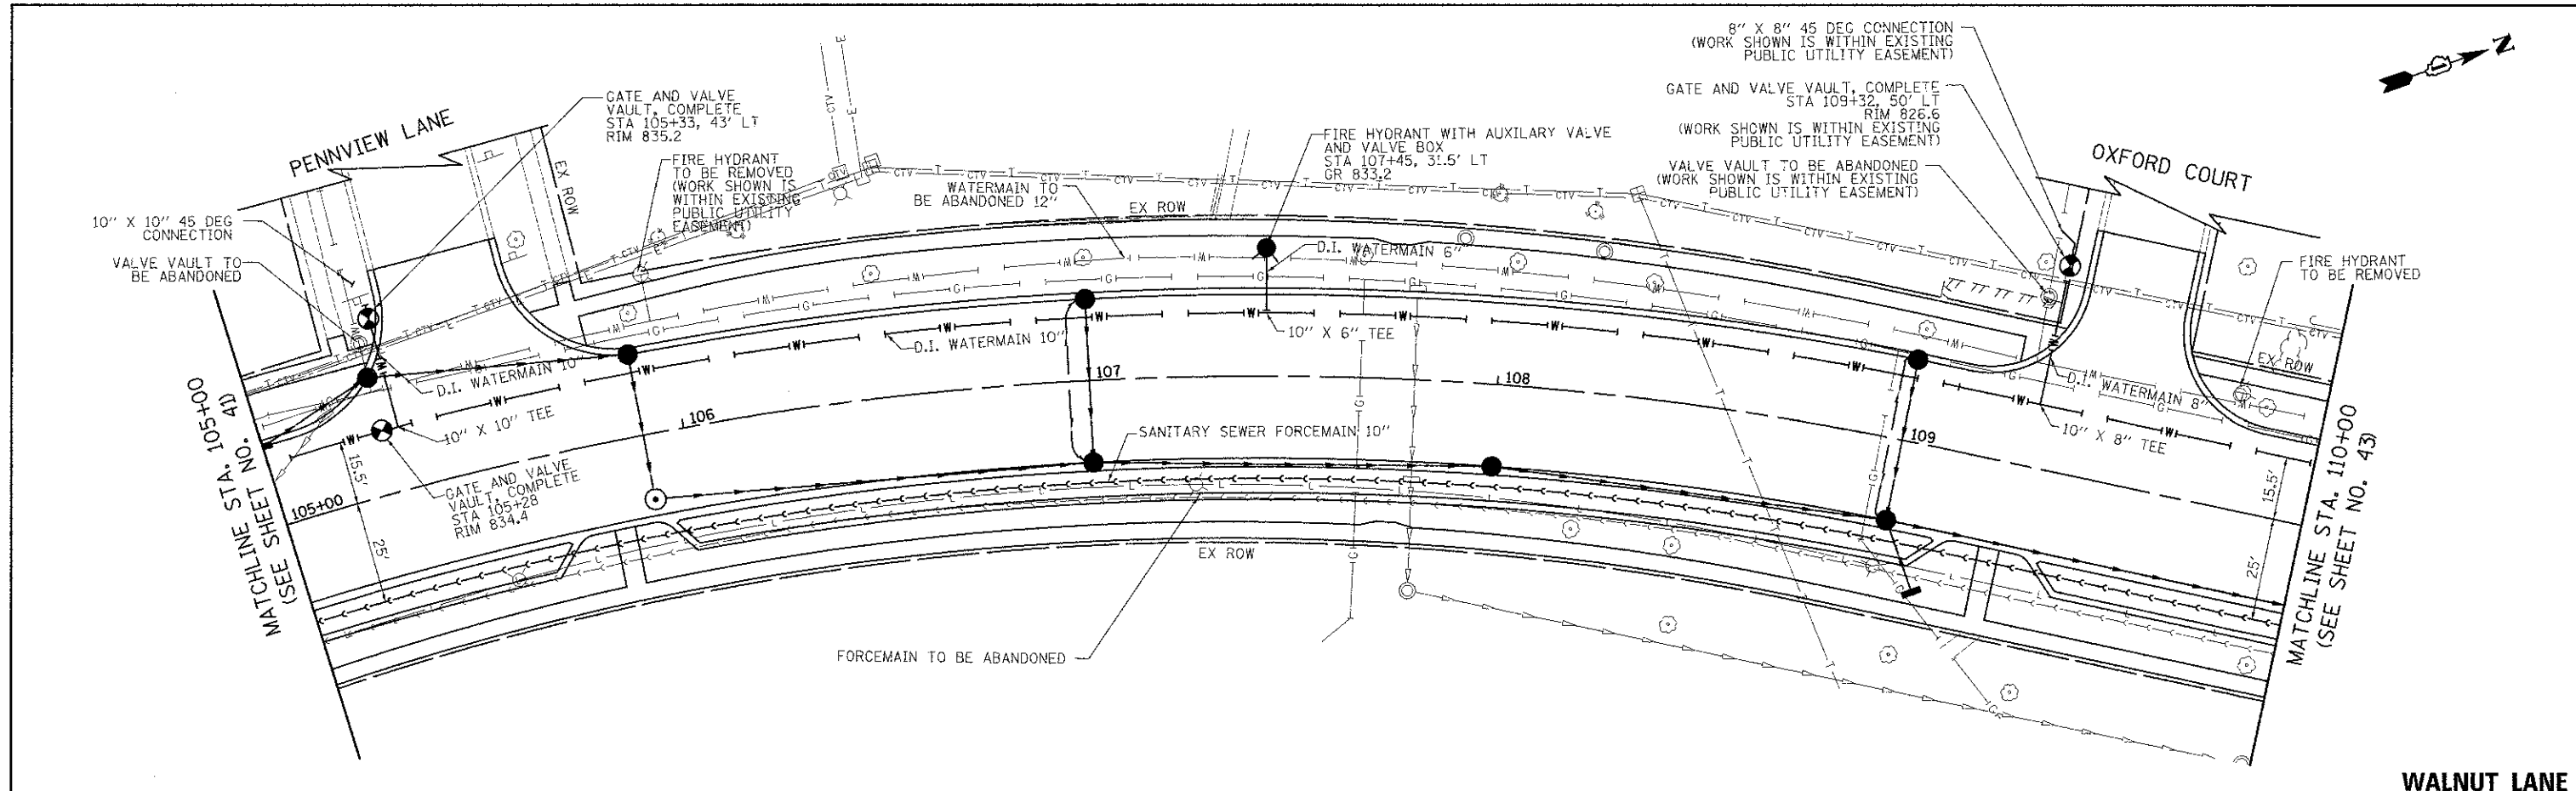

FILE NAME =	USER NAME = djk	DESIGNED -	REVISED -	STATE OF ILLINOIS DEPARTMENT OF TRANSPORTATION	WALNUT LANE VILLAGE UTILITY PLAN	F.A.U. RTE.	SECTION	COUNTY	TOTAL SHEET NO.	
...FORCE_MAIN_02.dgn		DRAWN -	REVISED -			2556	08-00094-00-PV	COOK	113	42
		CHECKED - DJK	REVISED -			CONTRACT NO. 63738				
		DATE - 8/20/2012	REVISED -			ILLINOIS FED. AID PROJECT N-9003494				