


PLAN	DESIGNED	BY	DATE
	PLOTTED		
	ALIGNED		
	CHECKED		
	NO. _____		
	FILE NAME		

PROFILE	DESIGNED	BY	DATE
	PLOTTED		
	CHECKED		
	NO. _____		
	FILE NAME		

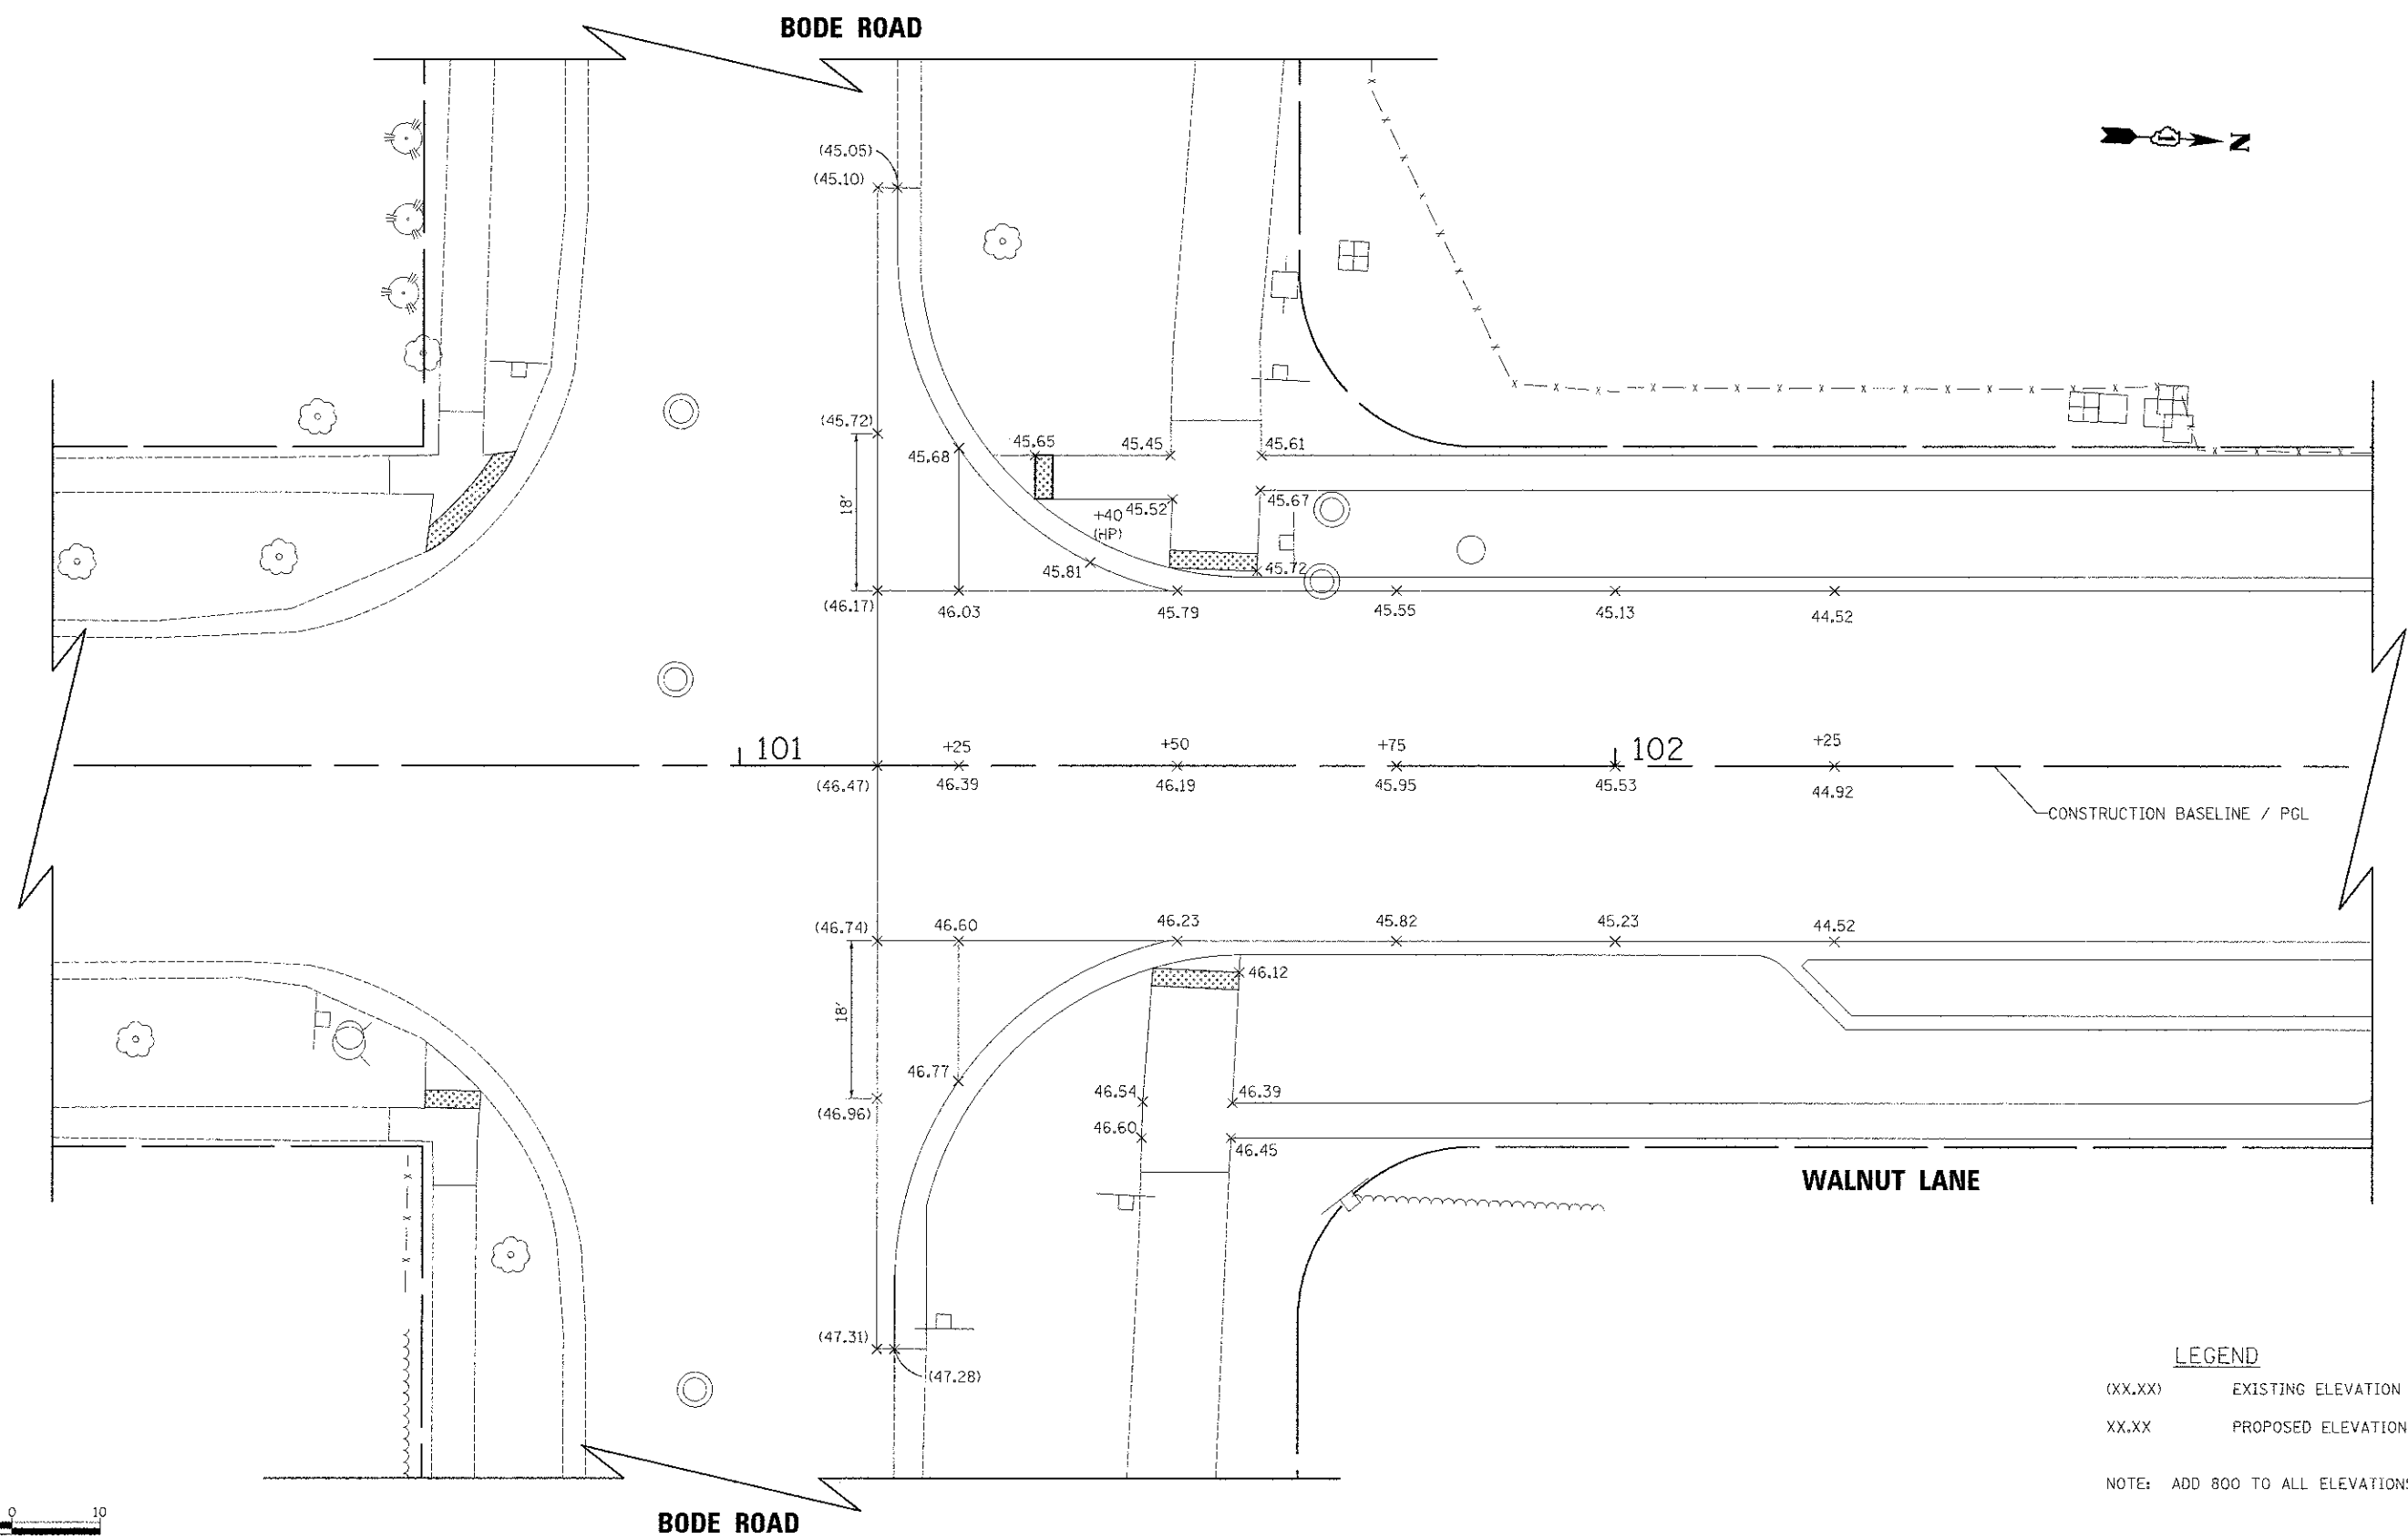

10 0 10
SCALE IN FEET

LEGEND

- (XX.XX) EXISTING ELEVATION
- XX.XX PROPOSED ELEVATION
- NOTE: ADD 800 TO ALL ELEVATIONS.

FILE NAME = ... \NT_01.dgn	USER NAME = djk	DESIGNED - KRK	REVISED -	STATE OF ILLINOIS DEPARTMENT OF TRANSPORTATION	WALNUT LANE INTERSECTION GRADING PLAN		F.A.J. RTE. 2556	SECTION 08-00094-00-PV	COUNTY COOK	TOTAL SHEET SHEETS 113	SHEET NO. 61	
	PLOT SCALE = 1/4" = 10'	DRAWN - KRK	REVISED -		SCALE: 1" = 10'	SHEET NO. 1 OF 8 SHEETS	STA.	TO STA.	CONTRACT NO. 63738			
	PLOT DATE = 8/15/2012	CHECKED - DJK	REVISED -		[ILLINOIS] FED. AID PROJECT M-9003(494)							
		DATE - 8/20/2012	REVISED -									