


DATE	
BY	
DESIGNED	
DRAWN	
CHECKED	
REVISIONS	
NO.	
DATE	
BY	
DESIGNED	
DRAWN	
CHECKED	
REVISIONS	
NO.	
DATE	
BY	
DESIGNED	
DRAWN	
CHECKED	
REVISIONS	
NO.	


DATE	
BY	
DESIGNED	
DRAWN	
CHECKED	
REVISIONS	
NO.	
DATE	
BY	
DESIGNED	
DRAWN	
CHECKED	
REVISIONS	
NO.	

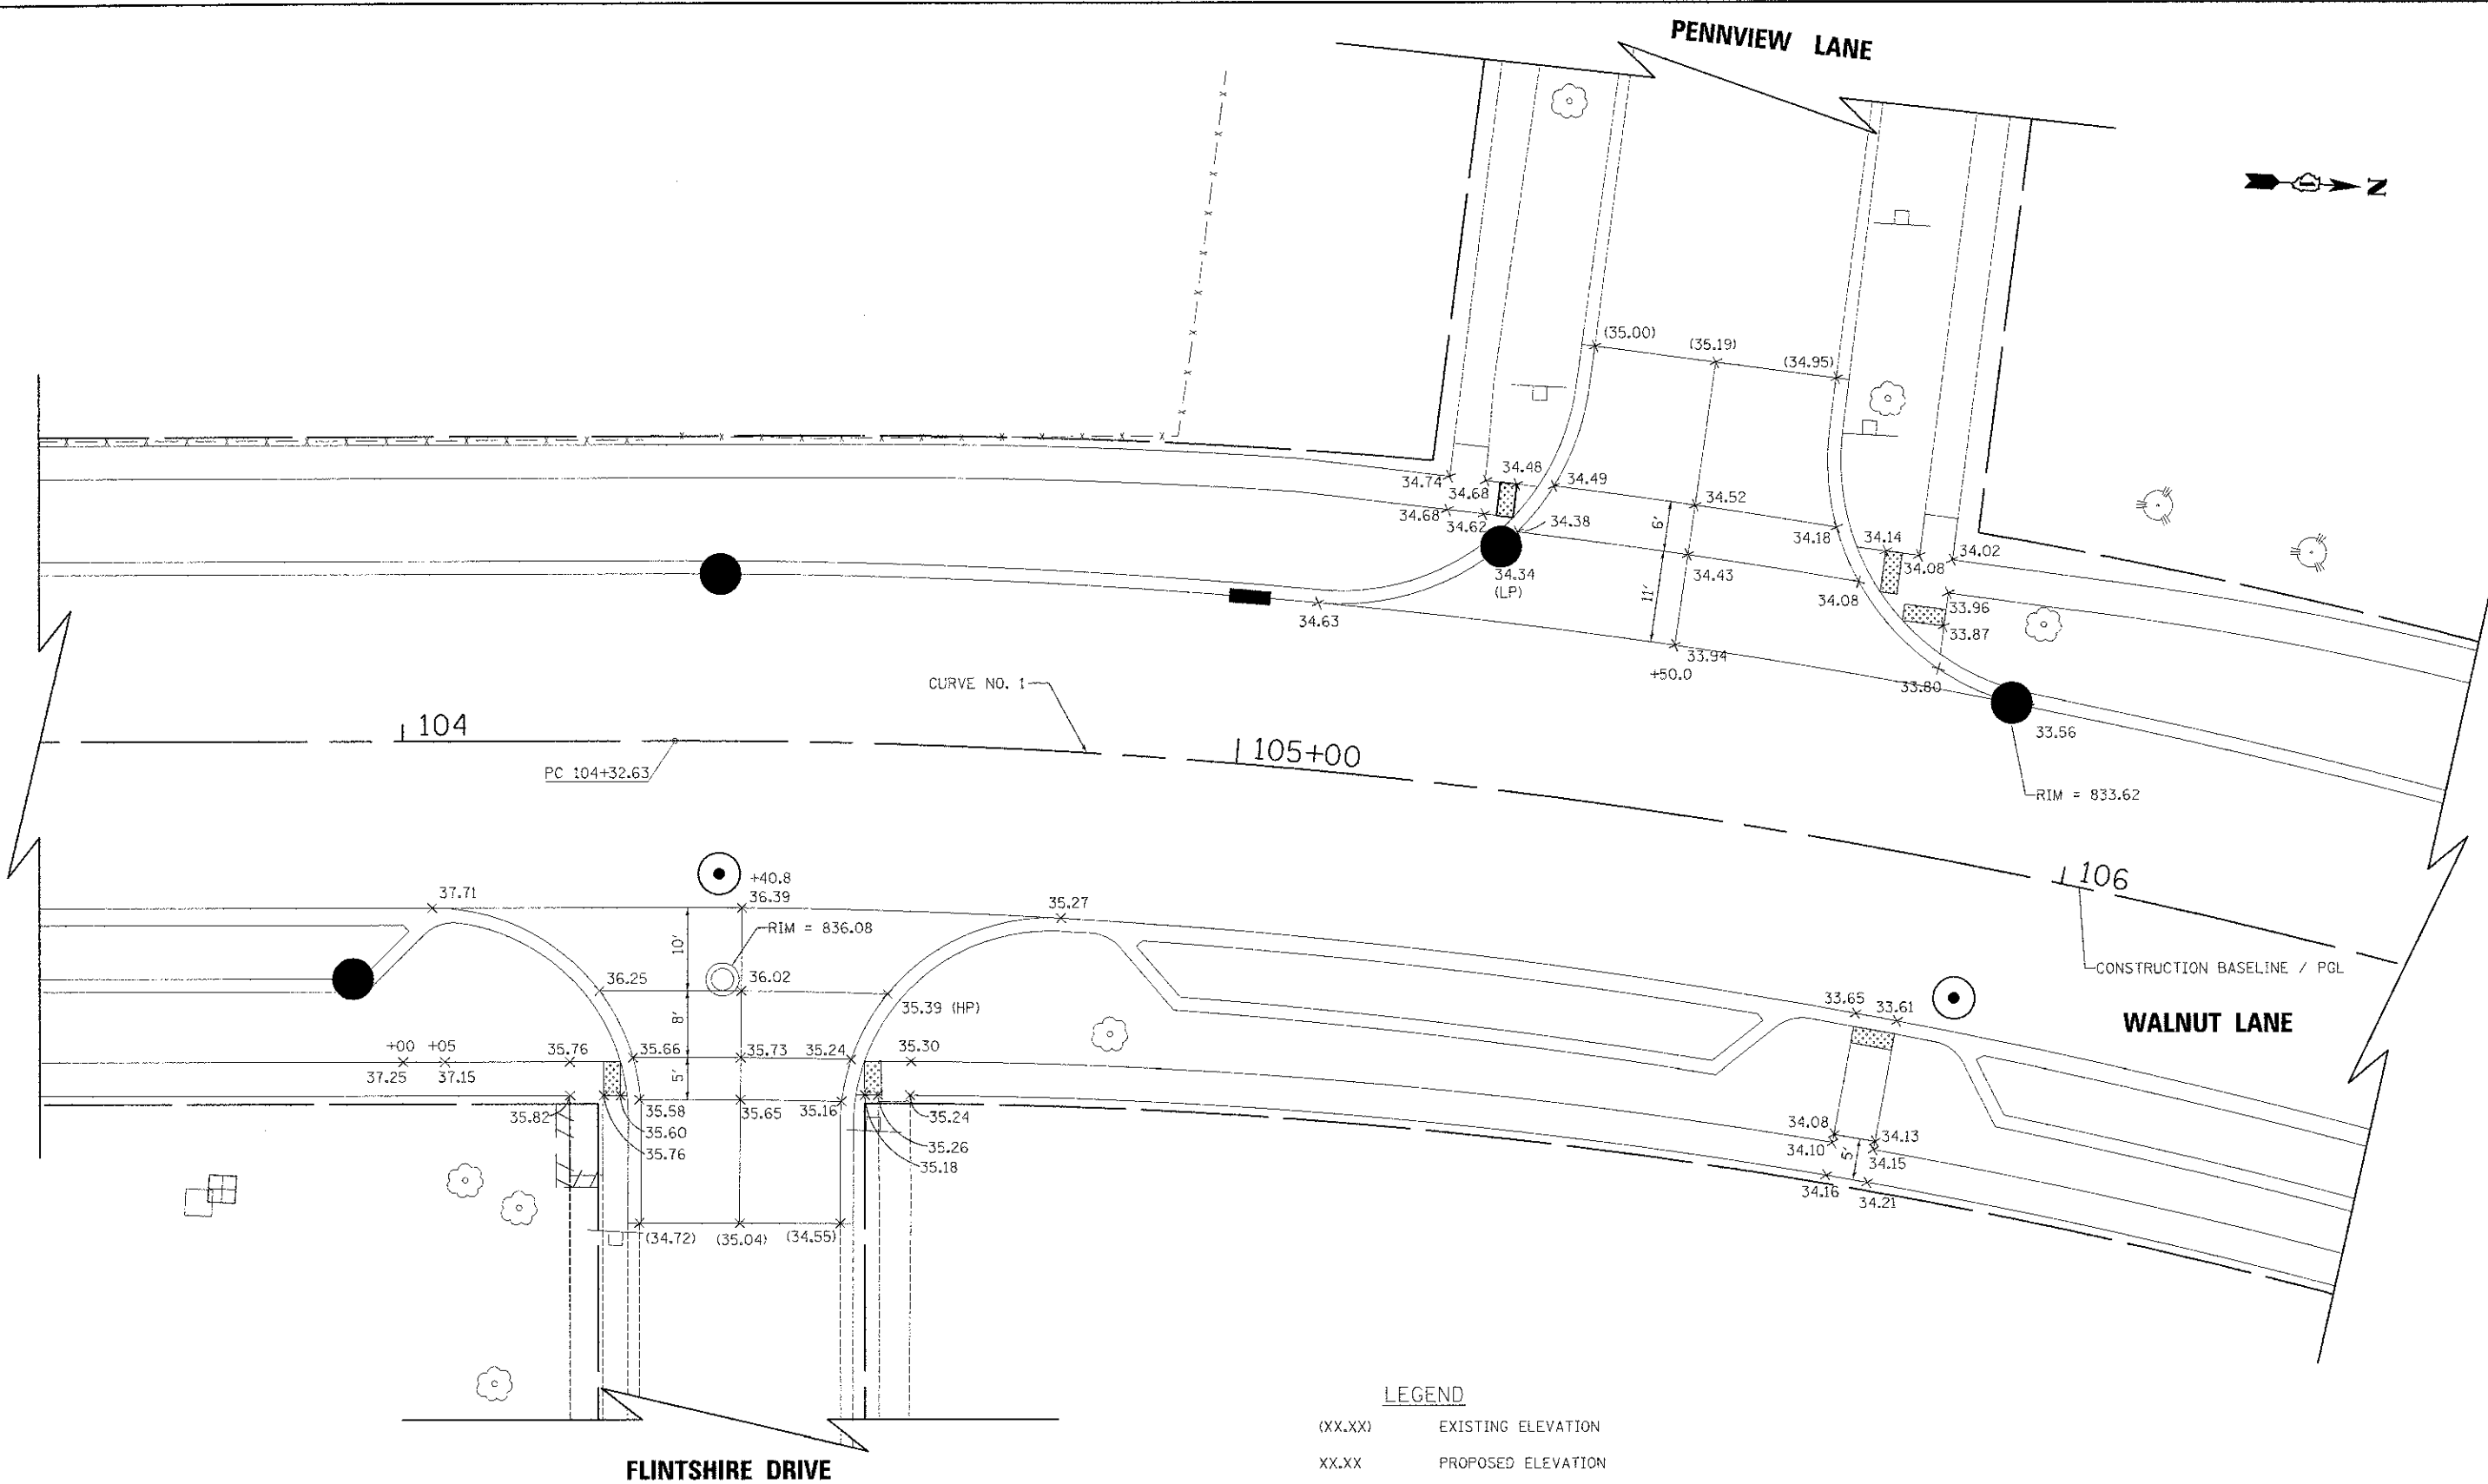

**LEGEND**

- (XX.XX) EXISTING ELEVATION
- XX.XX PROPOSED ELEVATION

NOTE: ADD 800 TO ALL ELEVATIONS.

 

FILE NAME =	USER NAME = djk	DESIGNED - KRK	REVISED -	<b>STATE OF ILLINOIS DEPARTMENT OF TRANSPORTATION</b>	<b>WALNUT LANE INTERSECTION GRADING PLAN</b>		F.A.U. RTE.	SECTION	COUNTY	TOTAL SHEETS	SHEET NO.
...INT_R2.dgn		DRAWN - KRK	REVISED -		2556	08-00094-00-PV	COOK	113	62		
PLOT SCALE = 1/8" = 10'		CHECKED - DJK	REVISED -		CONTRACT NO. 63738						
PLOT DATE = 8/15/2012		DATE - 8/20/2012	REVISED -		ILLINOIS' FED. AID PROJECT M-9003(494)						
				SCALE: 1" = 10'		SHEET NO. 2 OF 8 SHEETS		STA. TO STA.			