


DATE	
BY	
PLAN	
NO. _____	
NOTE BOOK	
NO. _____	
DATE	
FILE NAME	


DATE	
BY	
PROFILE	
NO. _____	
NOTE BOOK	
NO. _____	
DATE	
FILE NAME	

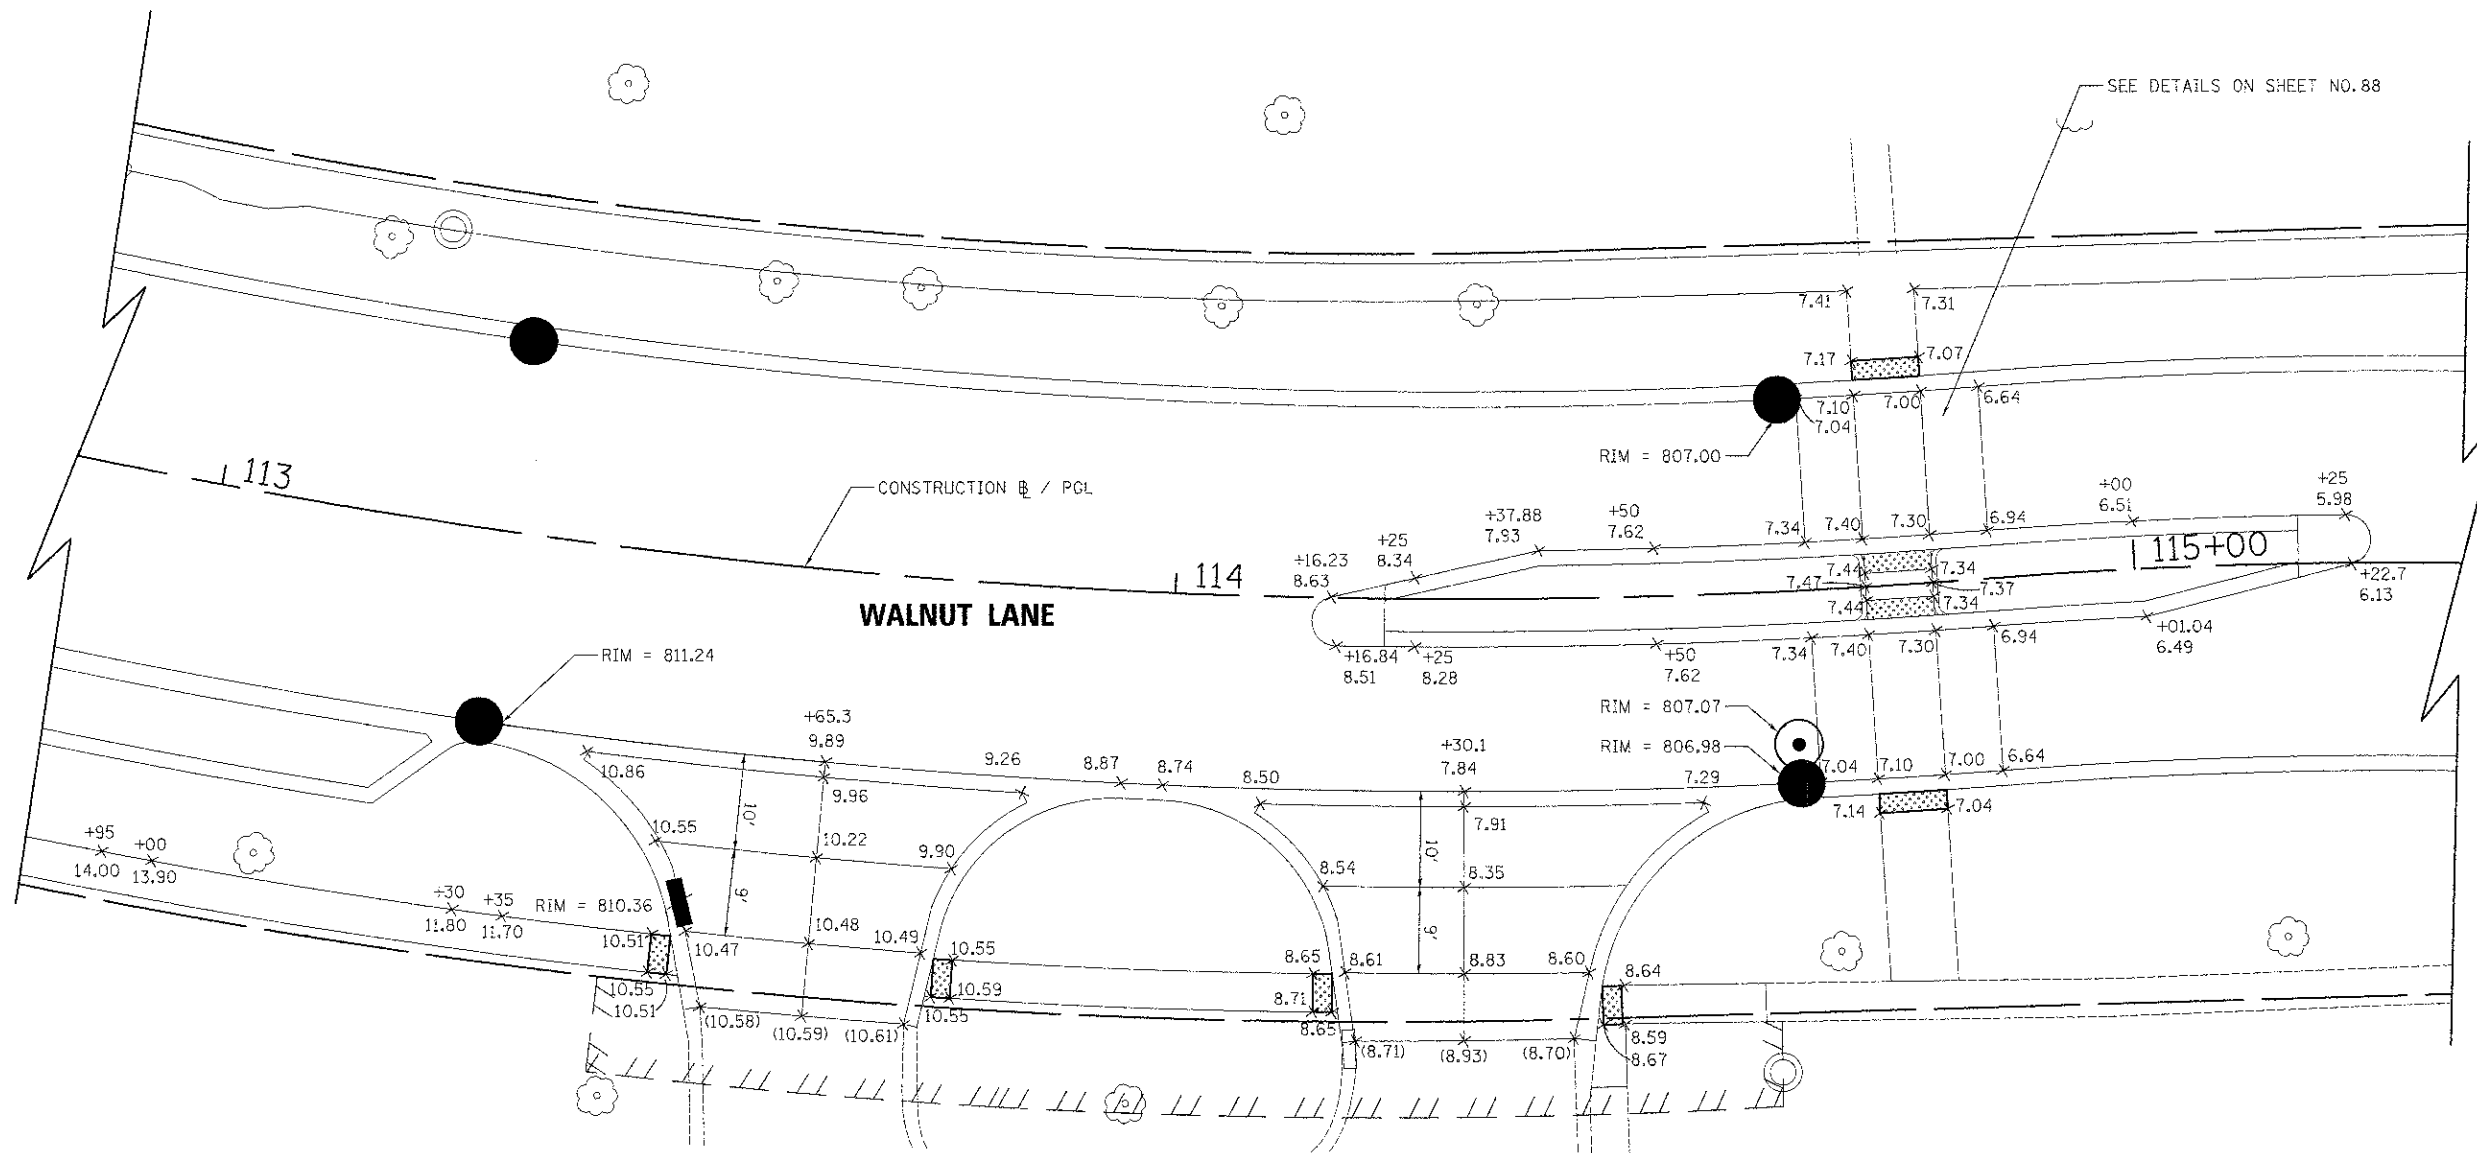

**LEGEND**

- (XX.XX) EXISTING ELEVATION
- XX.XX PROPOSED ELEVATION

NOTE: ADD 800 TO ALL ELEVATIONS.

 

FILE NAME =	USER NAME = djc	DESIGNED - KRK	REVISED -	<b>STATE OF ILLINOIS DEPARTMENT OF TRANSPORTATION</b>	<b>WALNUT LANE INTERSECTION GRADING PLAN</b>	F.A.U. RTE.	SECTION	COUNTY	TOTAL SHEETS	SHEET NO.	
...INT_05.dgn		DRAWN - KRK	REVISED -			2556	08-00094-00-PV	COOK	113	65	
	PLOT SCALE = 1/8" = 10'	CHECKED - DJK	REVISED -			CONTRACT NO. 63738					
	PLOT DATE = 8/23/2012	DATE - 8/20/2012	REVISED -			ILLINOIS FED. AID PROJECT M-9003(494)					
				SCALE: 1" = 10'		SHEET NO. 5 OF 8 SHEETS		STA.		TO STA.	