


PLAN	SURVEYED	DATE
	PLOTTED	
	NOTED	
	CHECKED	
	BY	
	DATE	


PROFILE	SURVEYED	DATE
	PLOTTED	
	NOTED	
	CHECKED	
	BY	
	DATE	

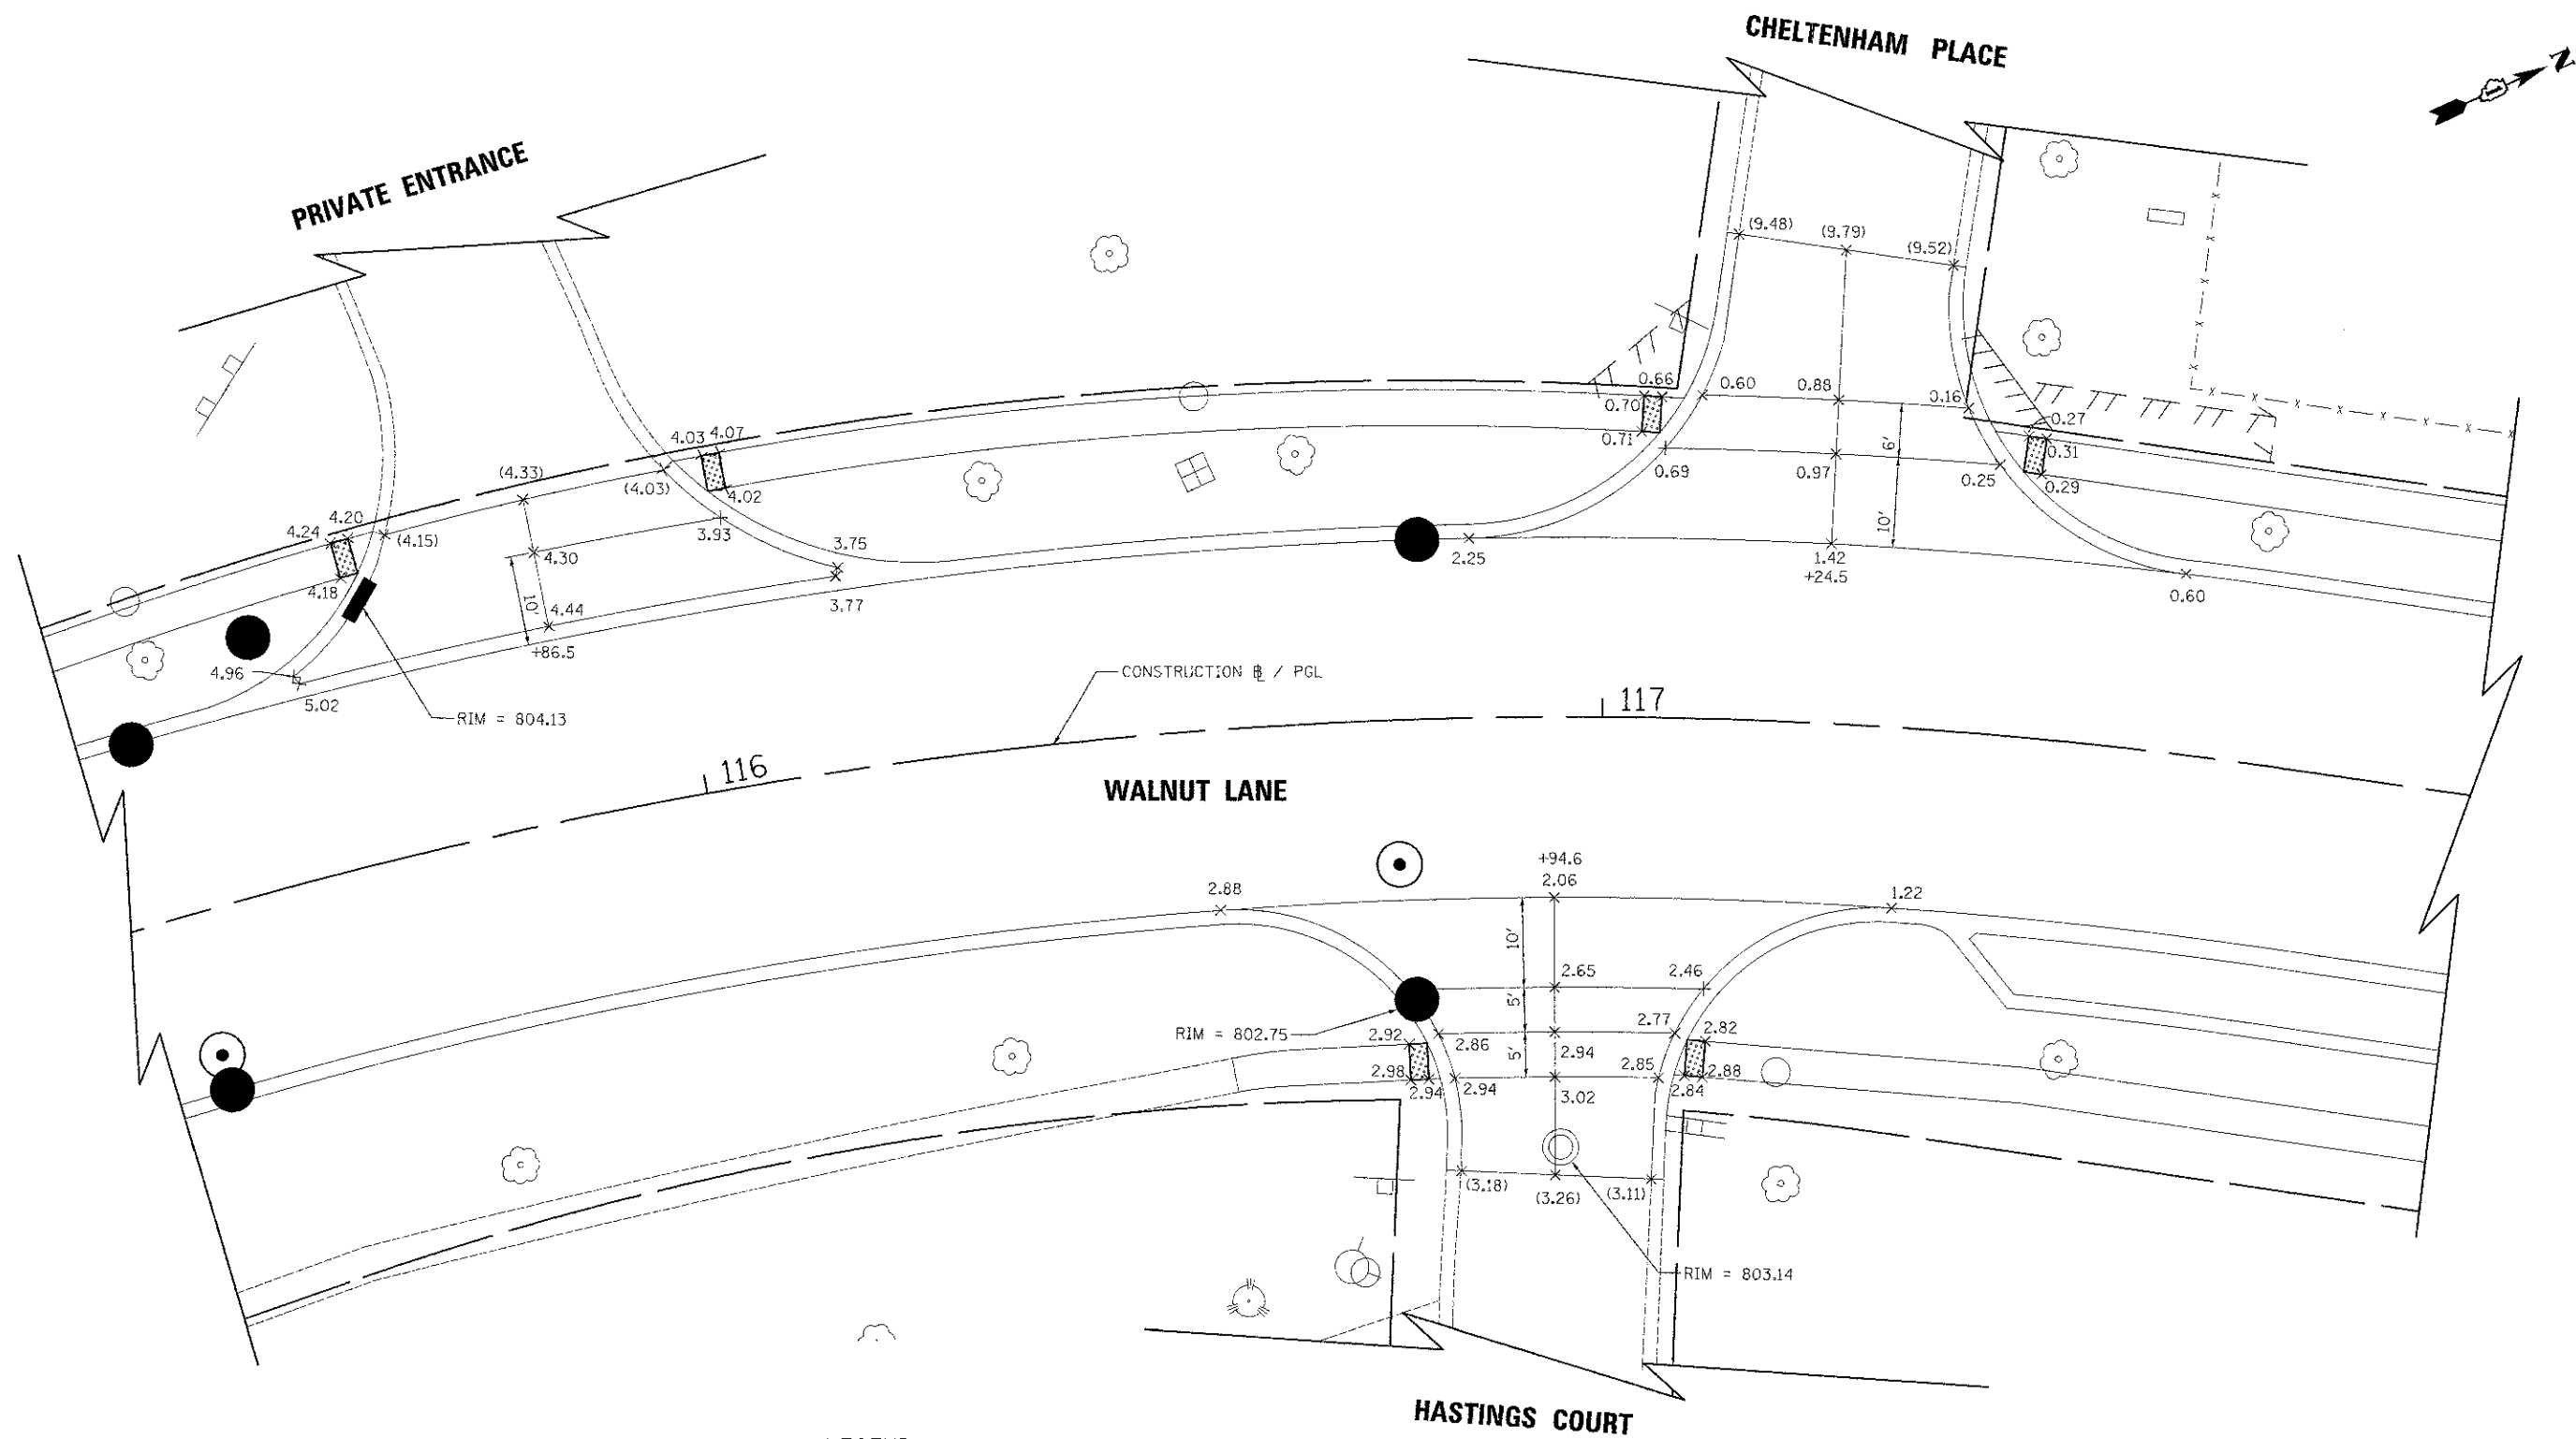

LEGEND

- (XX.XX) EXISTING ELEVATION
- XX.XX PROPOSED ELEVATION

NOTE: ADD 790 TO ALL ELEVATIONS THAT START WITH 9
ADD 800 TO ALL OTHER ELEVATIONS.

 

FILE NAME = ...INT_06.dgn	USER NAME = djk	DESIGNED - KRK	REVISED -	STATE OF ILLINOIS DEPARTMENT OF TRANSPORTATION	WALNUT LANE INTERSECTION GRADING PLAN		F.A.U. RTE. 2556	SECTION 08-00094-00-PV	COUNTY COOK	TOTAL SHEETS 113	SHEET NO. 66	
	PLOT SCALE = 1/8" = 10'	CHECKED - DJK	REVISED -		SCALE: 1" = 10'	SHEET NO. 6 OF 8 SHEETS	STA.	TO STA.	CONTRACT NO. 63738			
	PLOT DATE = 6/15/2012	DATE - 8/20/2012	REVISED -		(ILLINOIS) FED. AID PROJECT M-9003(494)							