



| | | | |
|-----------|-----------|----|------|
| PLAN | DESIGNED | BY | DATE |
| NOTE BOOK | CHECKED | | |
| NO. | FILE NAME | | |

| | | |
|-----------|-----------|------|
| PROFILE | SURVEYED | DATE |
| NOTE BOOK | CHECKED | |
| NO. | FILE NAME | |

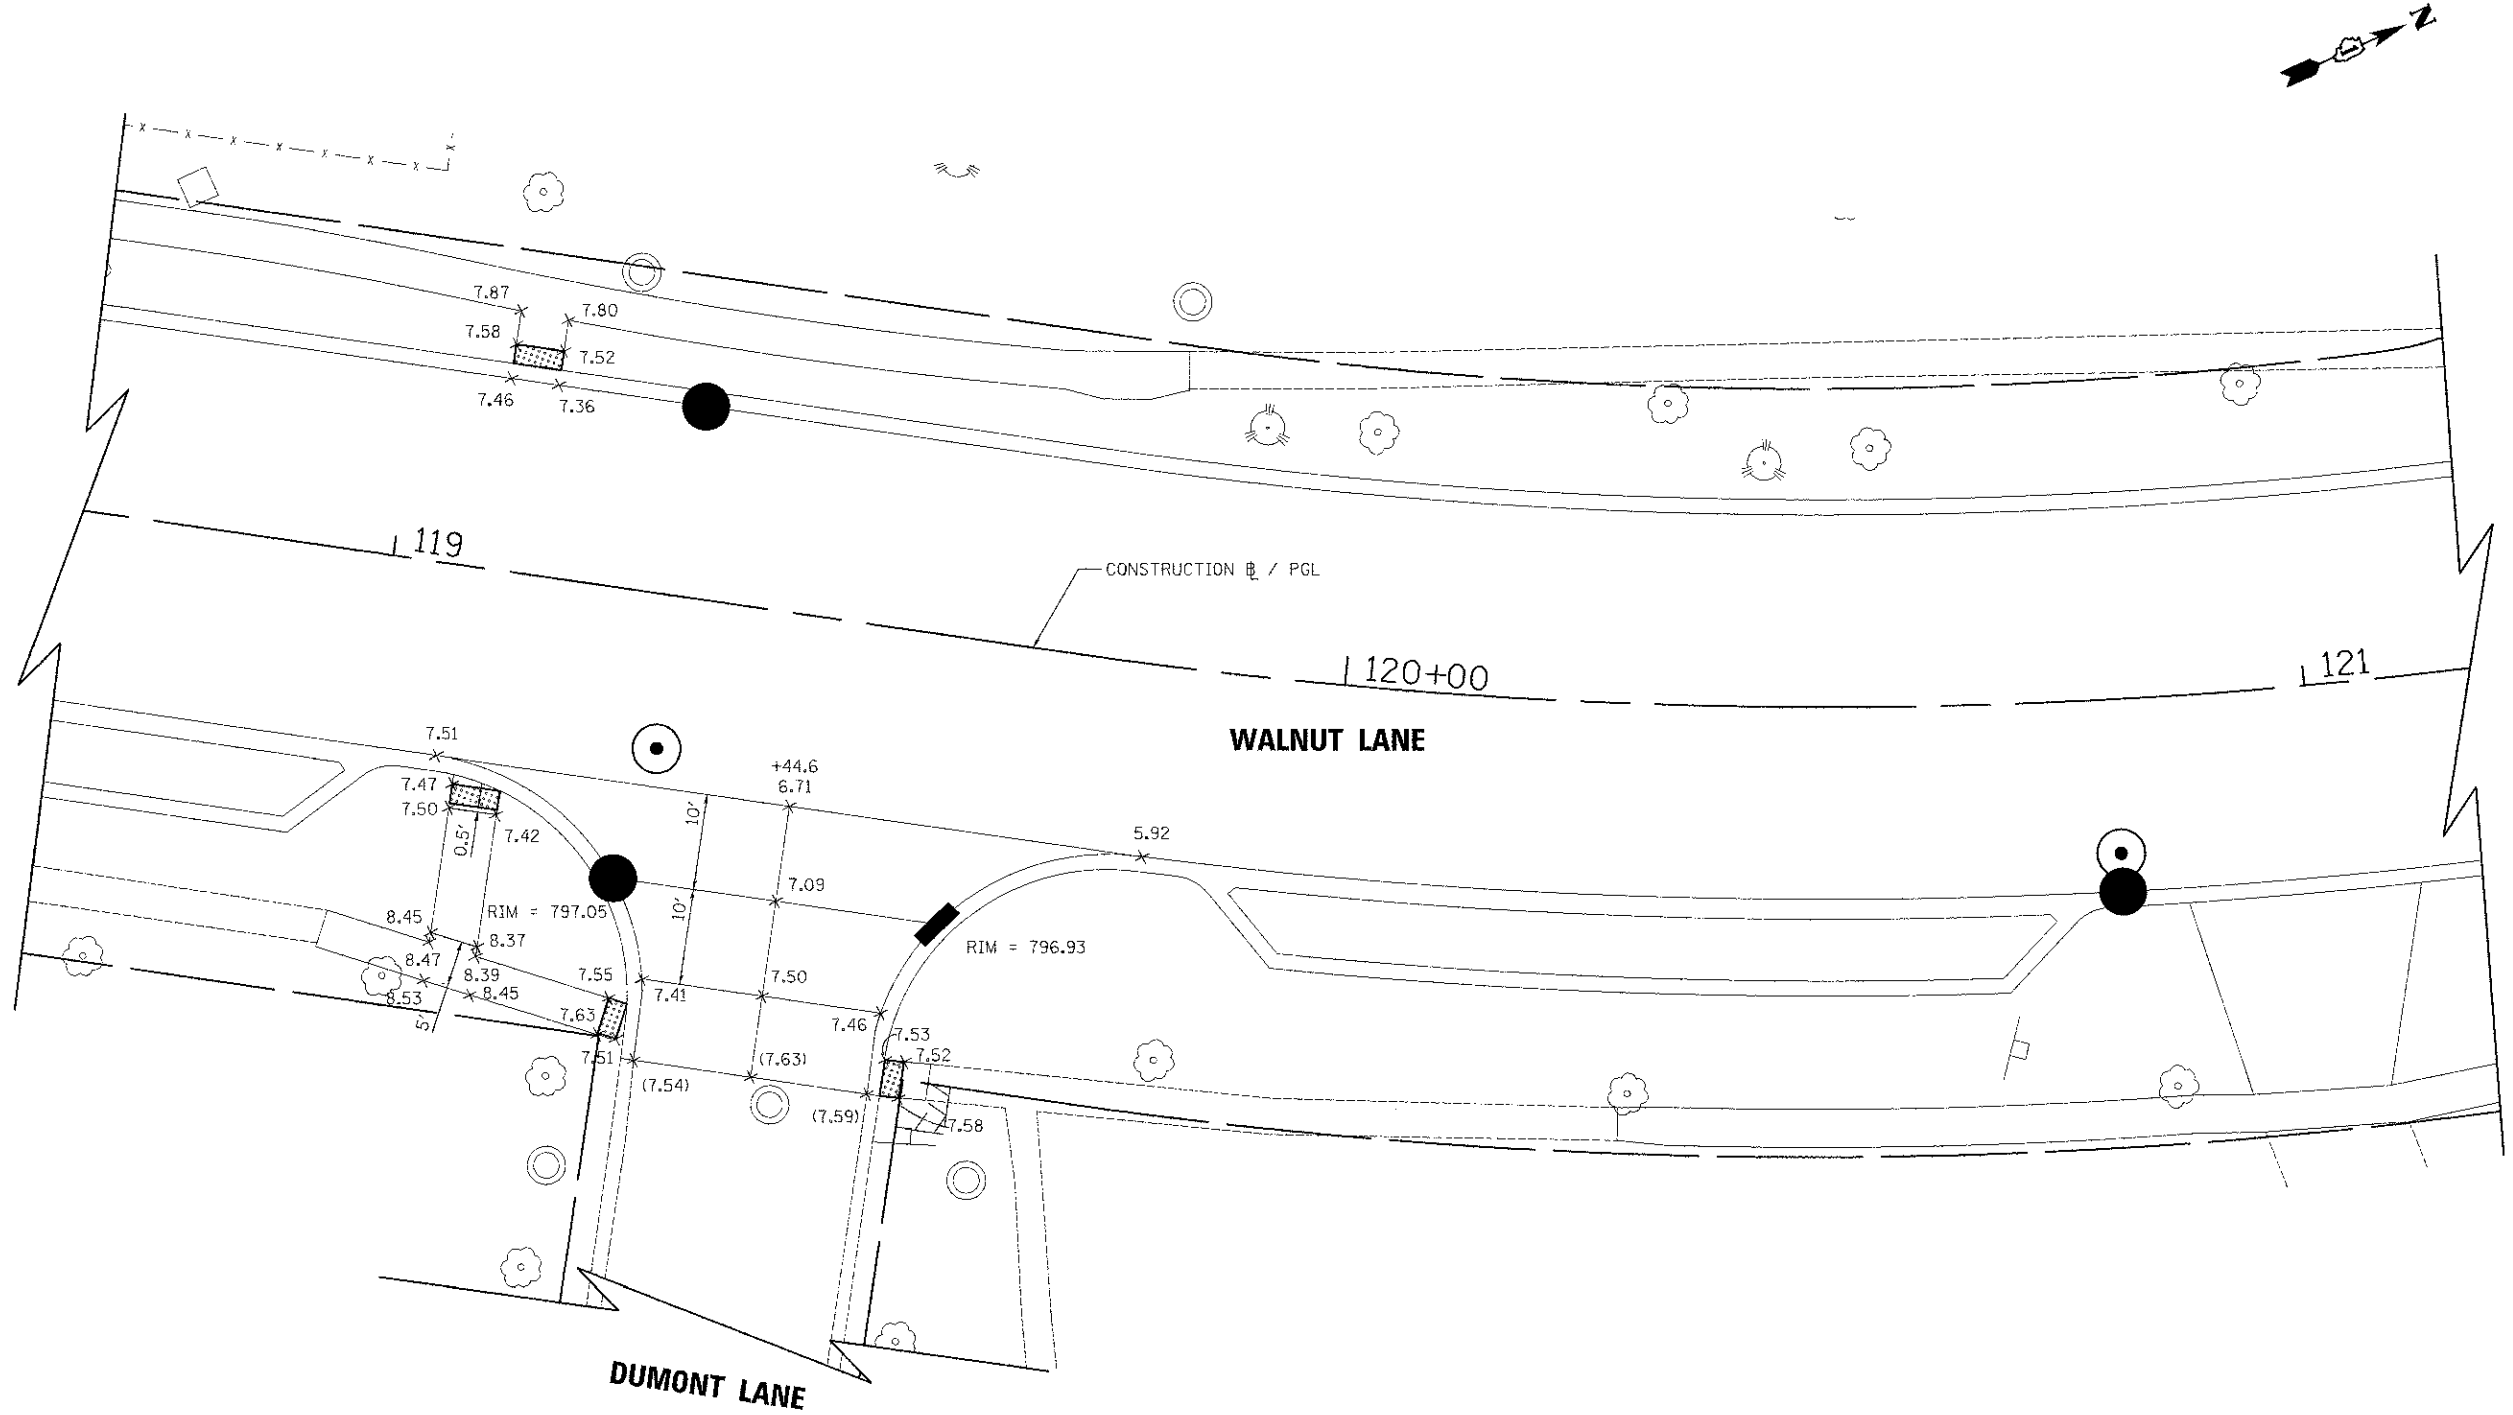

LEGEND
 (XX.XX) EXISTING ELEVATION
 XX.XX PROPOSED ELEVATION
 NOTE: ADD 790 TO ALL ELEVATIONS.

 

| | | | | | | | | | | | | |
|------------------------------|----------------------------|------------------|-----------|---|--|---------------------------------------|-------------------------|-------------|------------------|--------------------|--|--|
| FILE NAME = ...NNT_07.dgn | USER NAME = djc | DESIGNED - KRK | REVISED - | STATE OF ILLINOIS DEPARTMENT OF TRANSPORTATION | WALNUT LANE INTERSECTION GRADING PLAN | F.A.D. RTE. 2556 | SECTION 08-00094-00-PV | COUNTY COOK | TOTAL SHEETS 113 | SHEET NO. 67 | | |
| | PLOT SCALE = 10,00000 / 1" | DRAWN - KRK | REVISED - | | | SCALE: 1" = 10' | SHEET NO. 7 OF 8 SHEETS | STA. | TO STA. | CONTRACT NO. 63738 | | |
| | PLOT DATE = 8/15/2012 | CHECKED - DJK | REVISED - | | | ILLINOIS FED. AID PROJECT 4-90034(94) | | | | | | |
| | | DATE - 8/20/2012 | REVISED - | | | | | | | | | |