
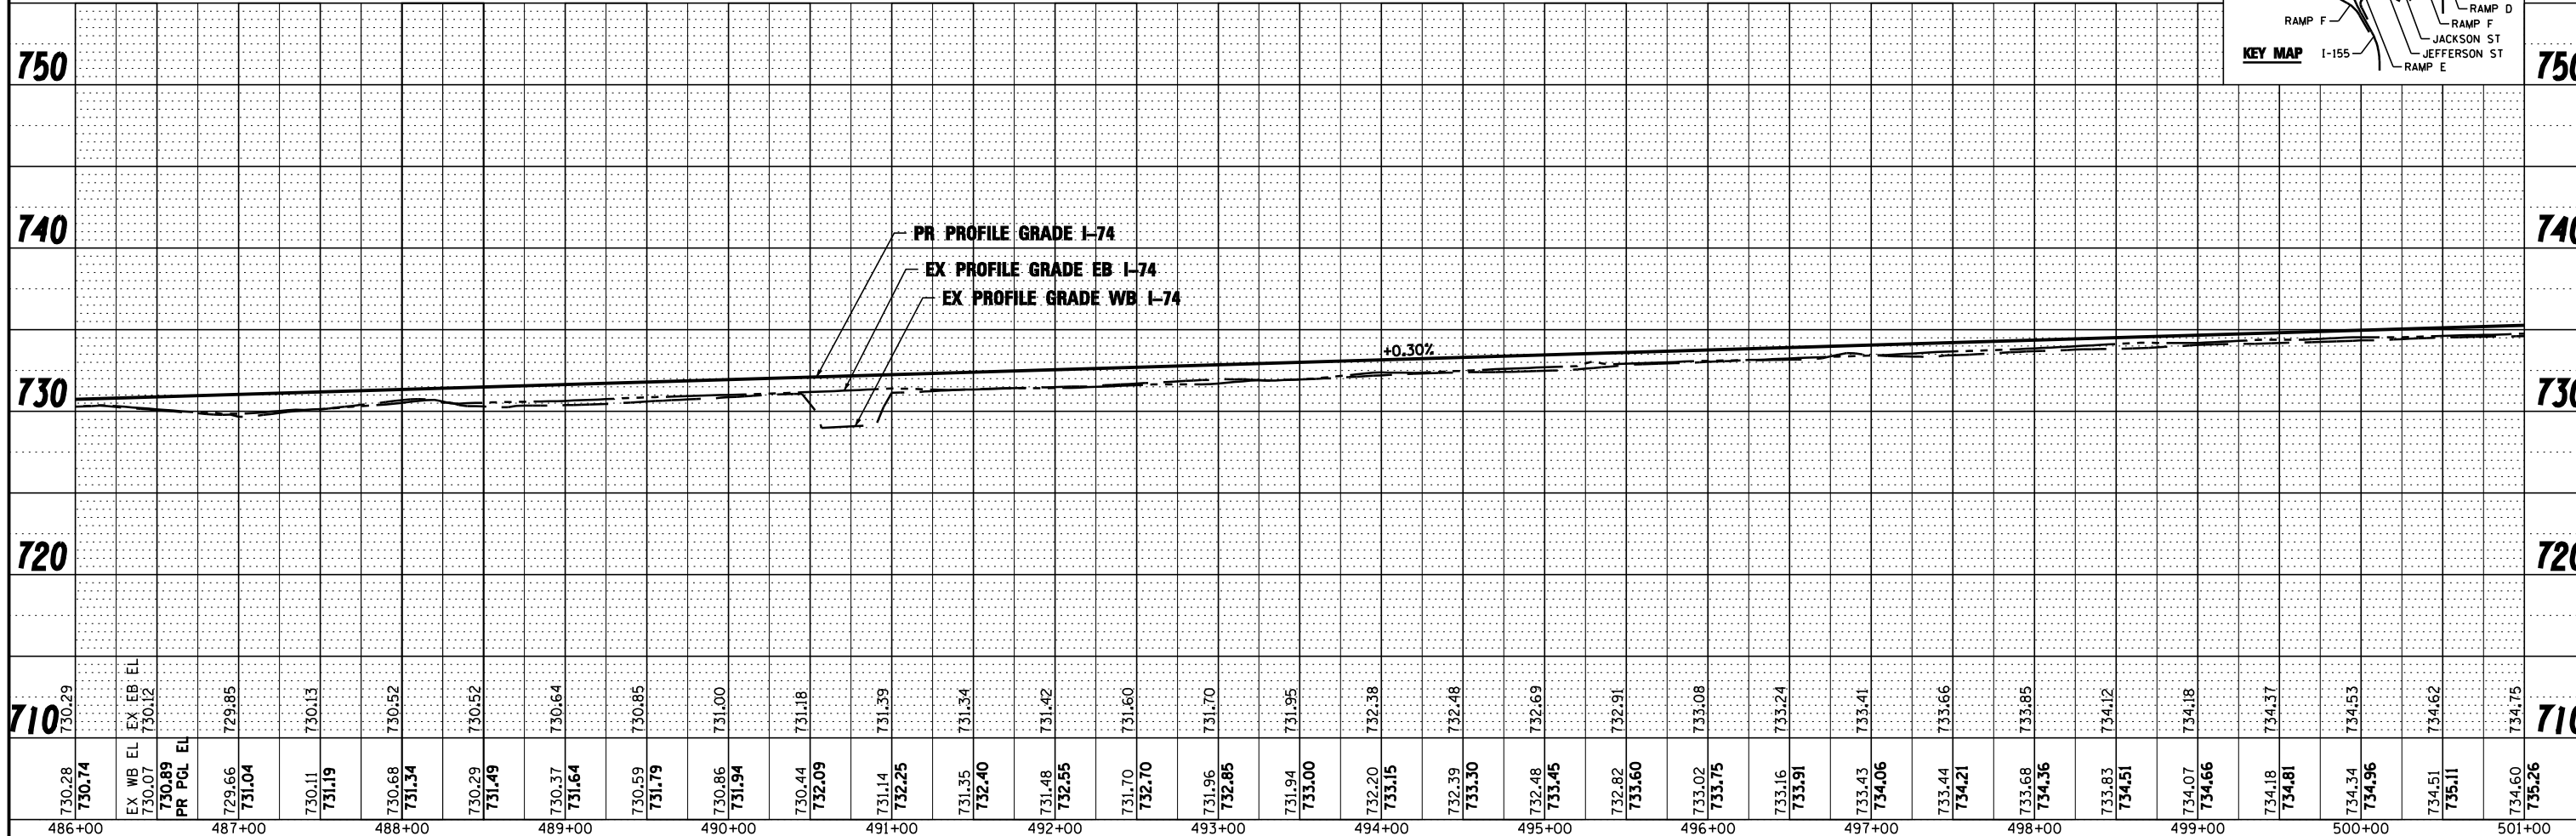


PLAN	SURVEYED	DATE
	PLOTTED	BY
	CHECKED	
	NO. _____	
	FILE NAME	

PROFILE	SURVEYED	DATE
	PLOTTED	BY
	CHECKED	
	NO. _____	
	FILE NAME	

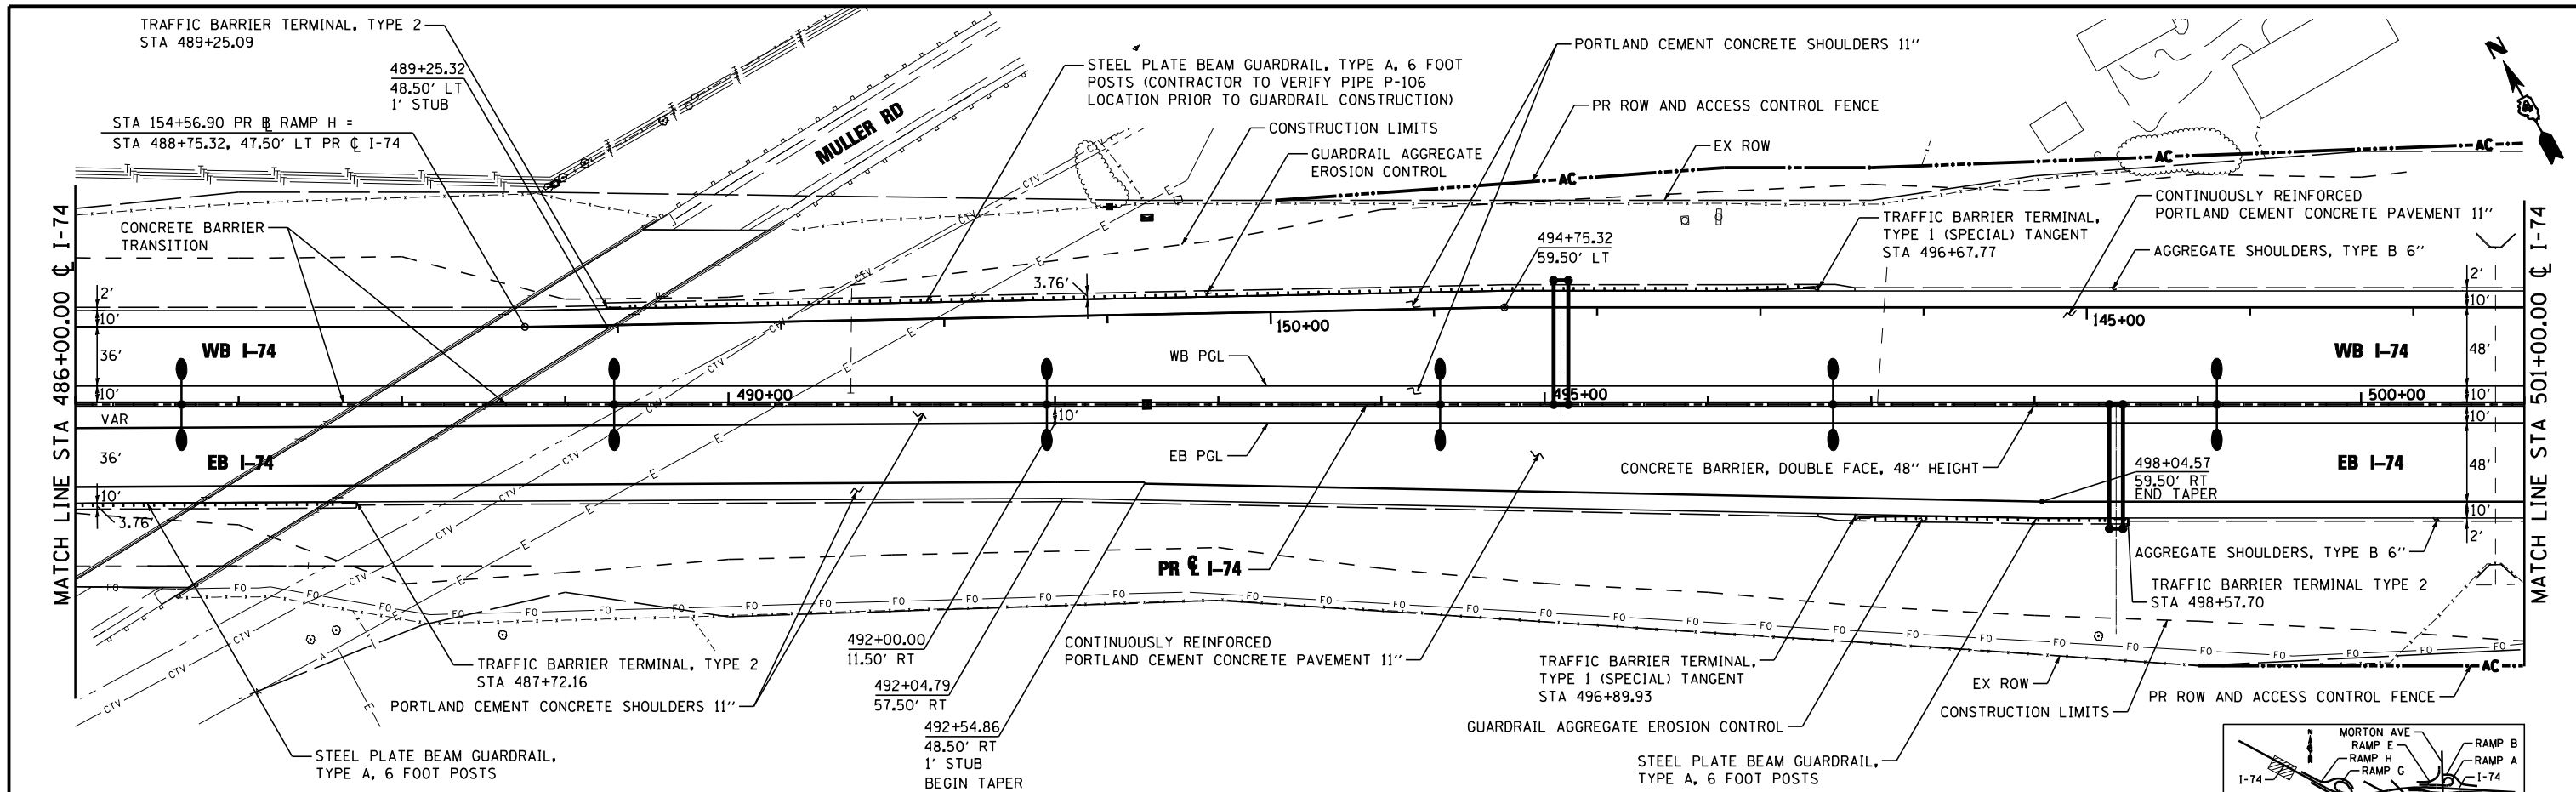

730.28 730.14	730.07 730.12	729.66 731.04	730.11 731.19	730.68 731.34	730.29 731.49	730.37 731.64	730.59 731.79	730.86 731.94	730.44 732.09	731.14 732.25	731.35 732.40	731.48 732.55	731.70 732.70	731.96 732.85	731.94 733.00	732.20 733.15	732.39 733.30	732.48 733.45	732.82 733.60	733.02 733.75	733.16 733.91	733.43 734.06	733.44 734.21	733.68 734.36	733.83 734.51	734.07 734.66	734.18 734.81	734.34 734.96	734.51 735.11	734.60 735.26
486+00	487+00	488+00	489+00	490+00	491+00	492+00	493+00	494+00	495+00	496+00	497+00	498+00	499+00	500+00	501+00															

FILE NAME = ...D468620-sh1-1-74-plnpr-f03.dgn
 USER NAME = jreambillo
 PLOT DATE = 7/26/2012

DESIGNED - EJA
 DRAWN - TMB
 CHECKED - JNR
 DATE - JULY 20, 2012

REVISED -
 REVISED -
 REVISED -
 REVISED -



STATE OF ILLINOIS
 DEPARTMENT OF TRANSPORTATION

PLAN AND PROFILE
 I-74
 SCALE: 1"=50' SHEET NO. 3 OF 11 SHEETS STA. 486+00.00 TO STA. 501+00.00

F.A.I. RTE.	SECTION	COUNTY	TOTAL SHEETS	SHEET NO.
90-114R(14HB-4,14HBV)BR	TAZEWELL	2433	210	
CONTRACT NO. 68620			ILLINOIS FED. AID PROJECT	