

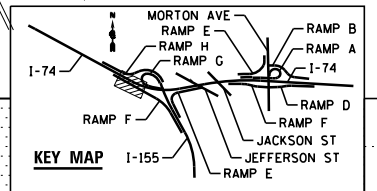


DATE	BY
PLAN	SURVEYED
	PLOTTED
	ALIGNED
	CHECKED
	FILE NAME
	NO.

DATE	BY
PROFILE	SURVEYED
	PLOTTED
	GRADES CHECKED
	STRUCTURE
	NOTATIONS CHKD
	NO.

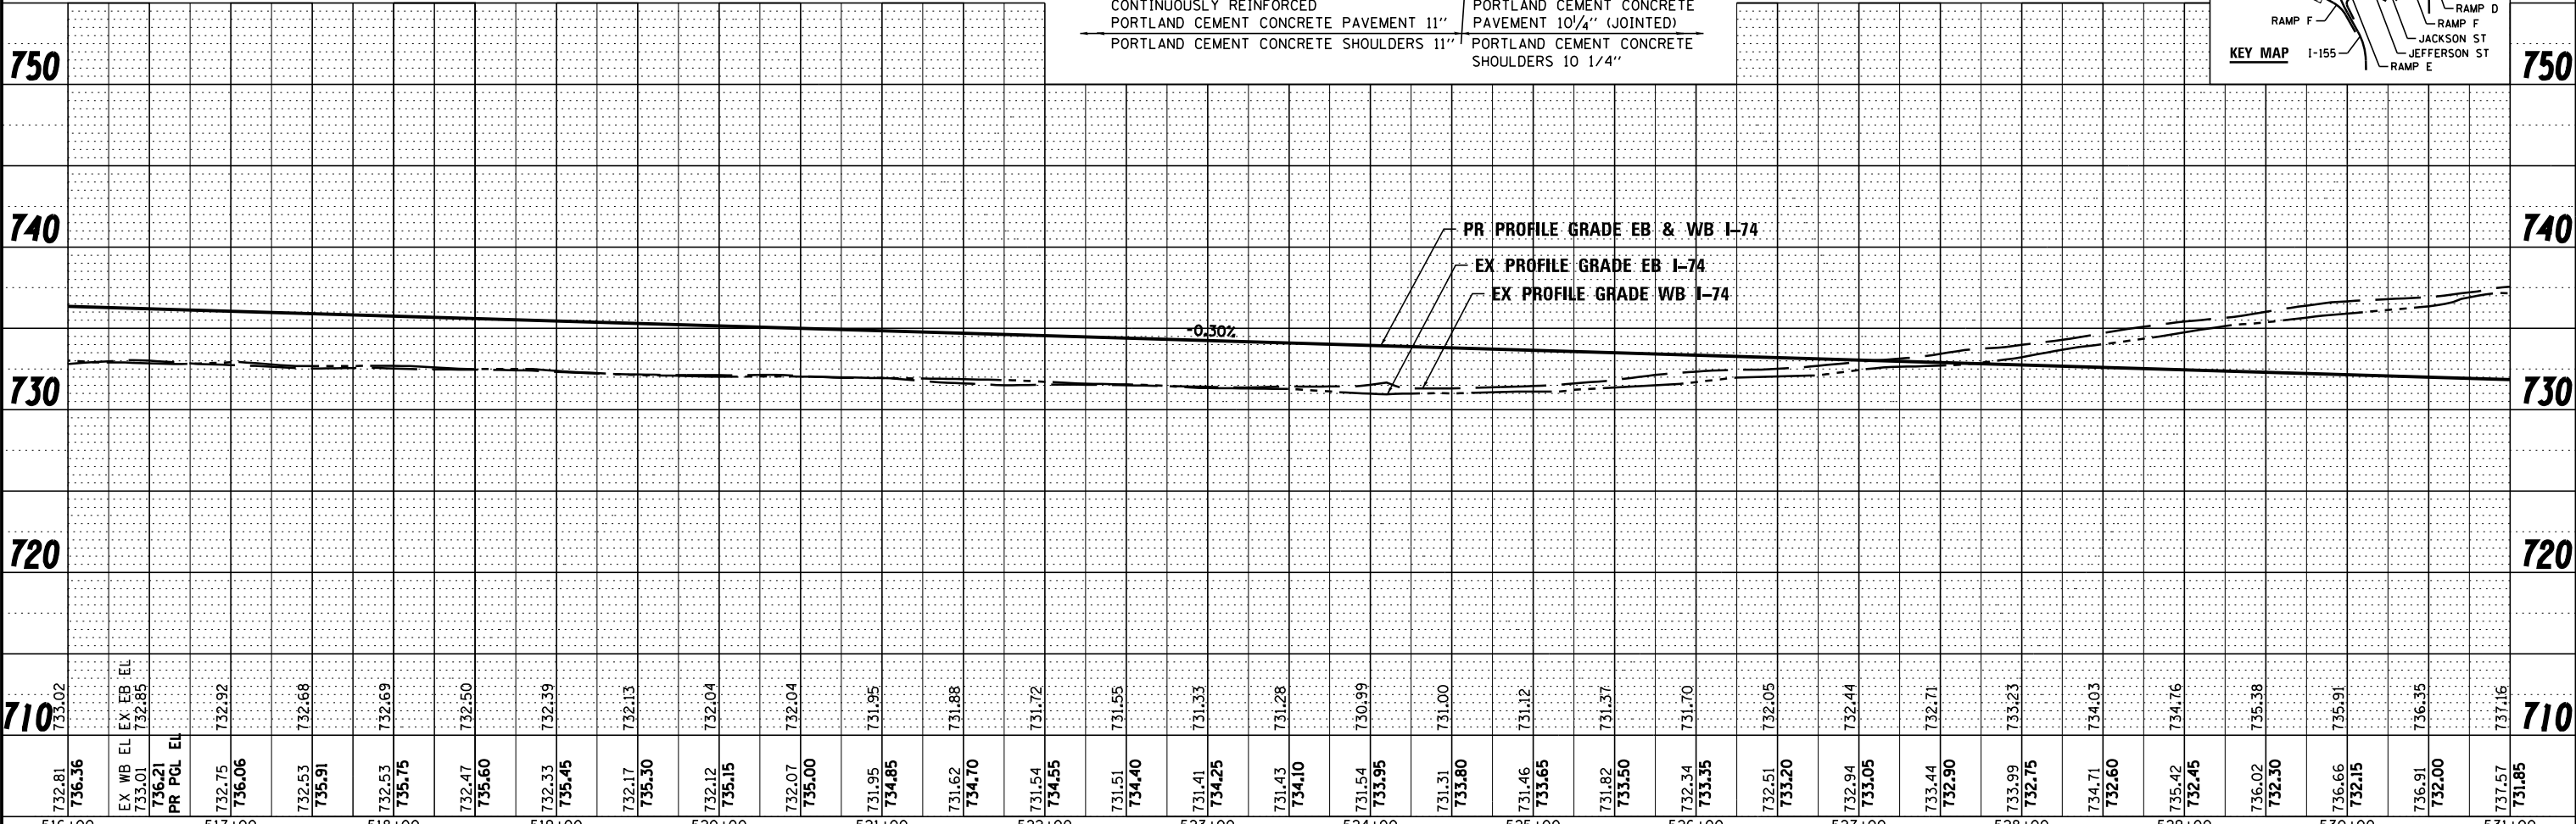

FILE NAME -	DESIGNED - EJA	REVISED -
...D468620-sh1-1-74-p1npr-f05.dgn	DRAWN - TMB	REVISED -
USER NAME = tblank	CHECKED - JNR	REVISED -
PLOT DATE = 7/17/2012	DATE - JULY 20, 2012	REVISED -

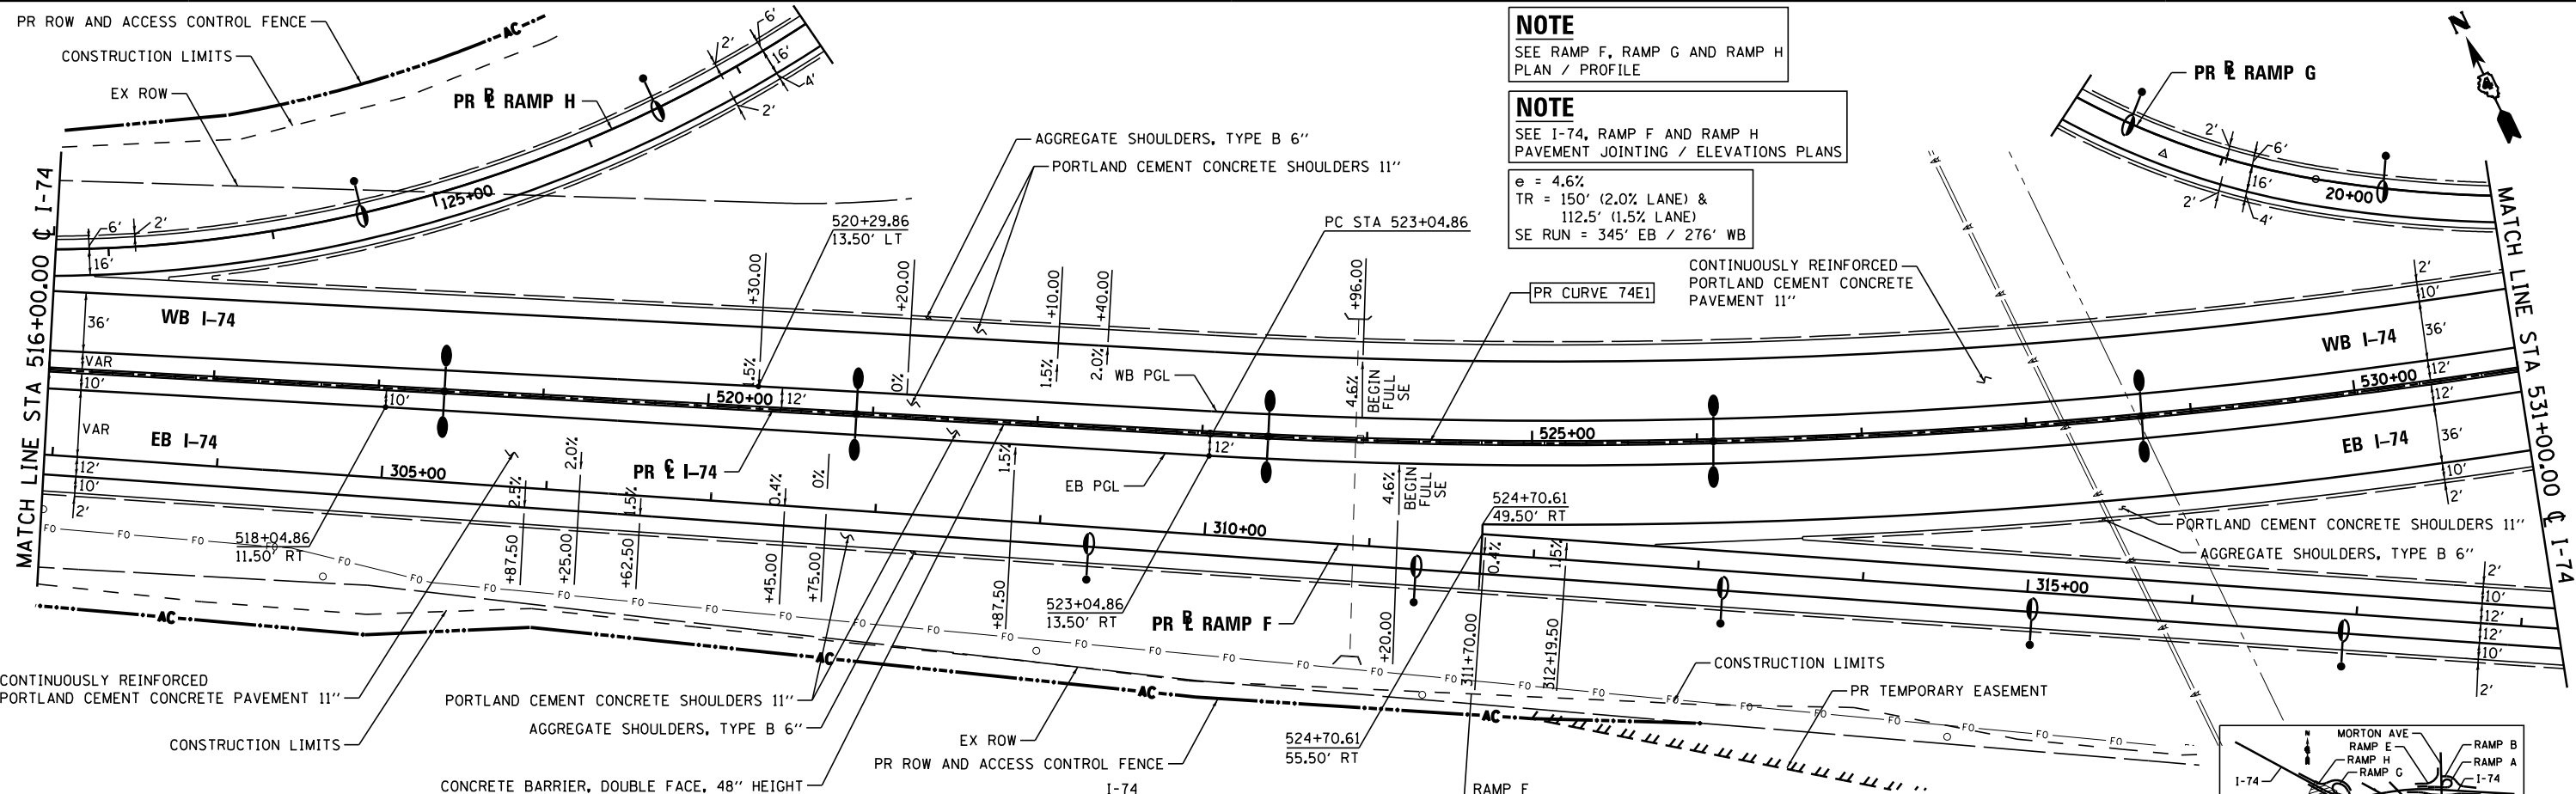

STATE OF ILLINOIS
DEPARTMENT OF TRANSPORTATION

PLAN AND PROFILE		
I-74		
SCALE: 1"=50'	SHEET NO. 5 OF 11 SHEETS	STA. 516+00.00 TO STA. 531+00.00

F.A.I. R.T.	SECTION	COUNTY	TOTAL SHEETS	SHEET NO.
	90-114R(14HB-4,14,14HVB)BRJ	TAZEWELL	2433	212
CONTRACT NO. 68620			ILLINOIS FED. AID PROJECT	