
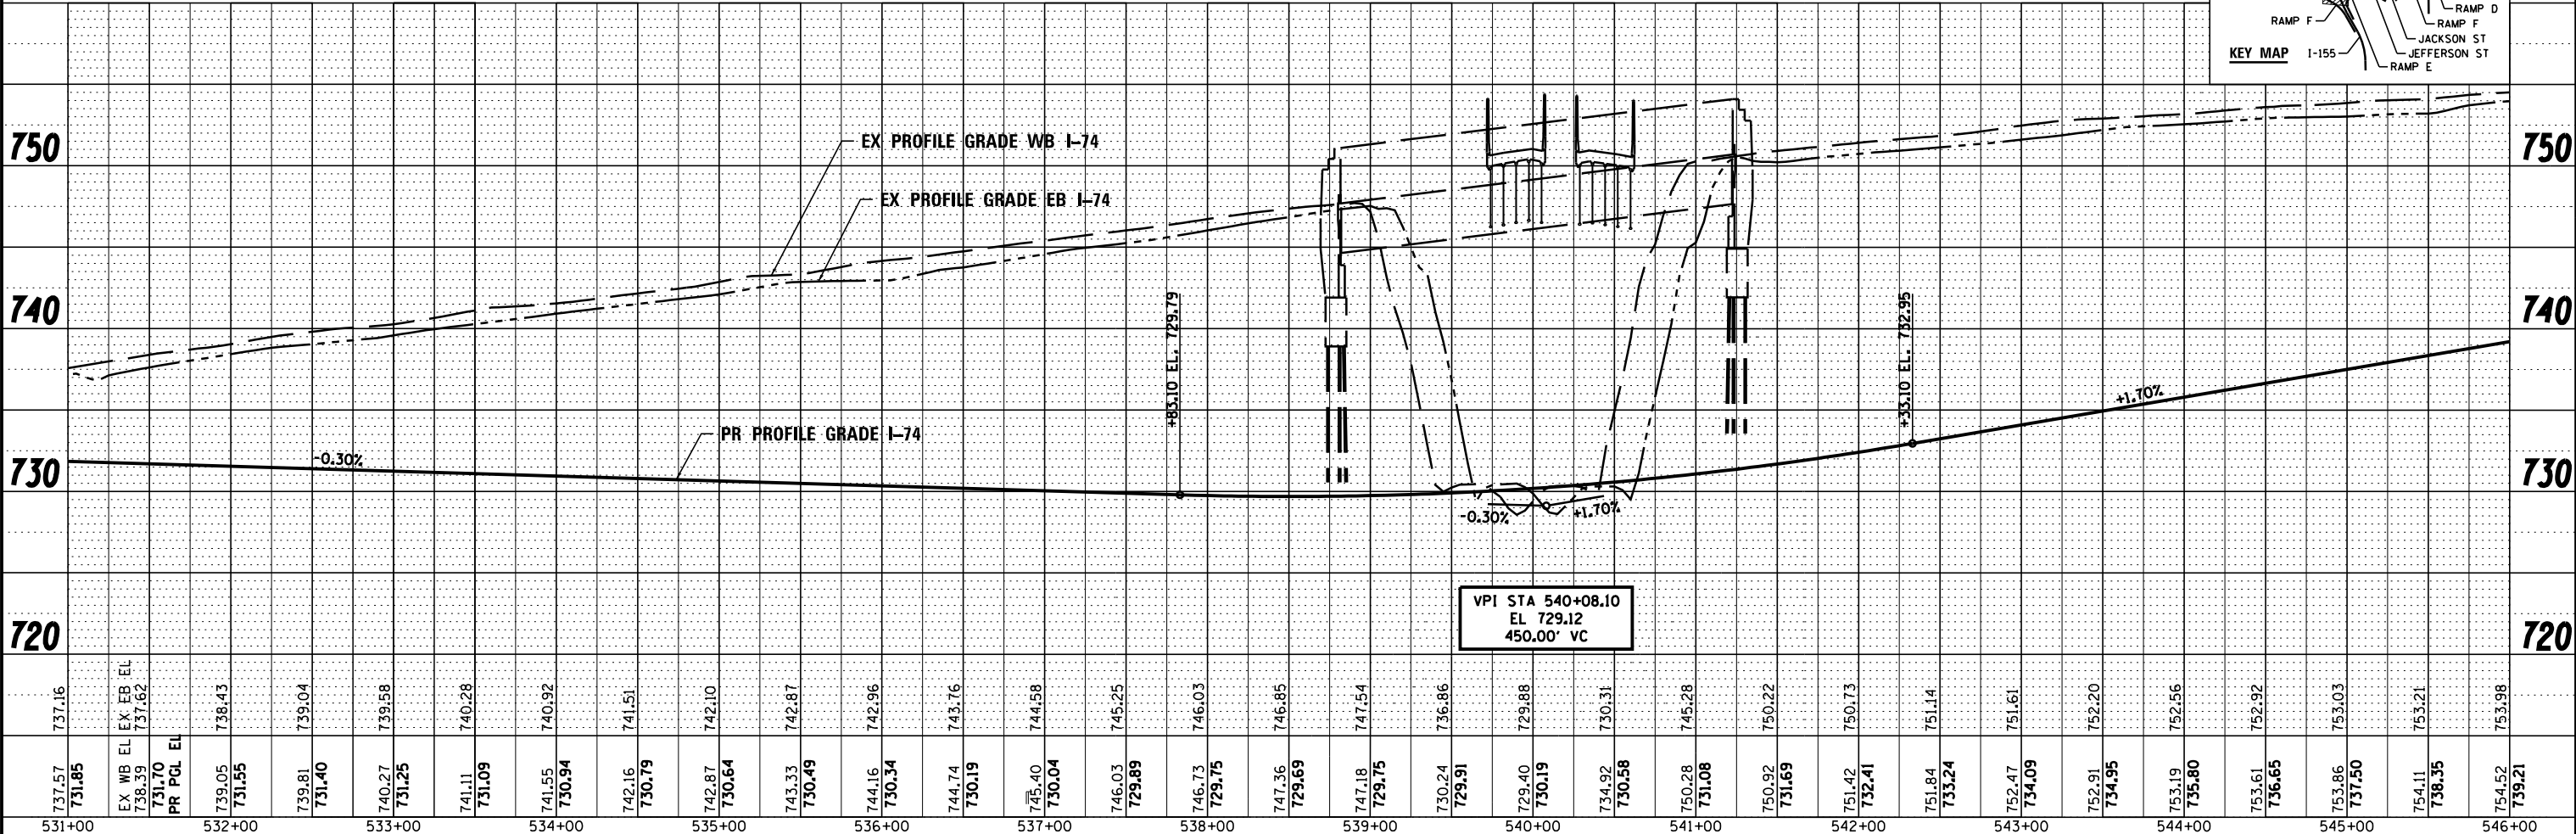
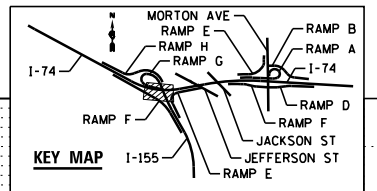


PLAN	SURVEYED	DATE
	PLOTTED	
	GRADES CHECKED	
	STRUCTURE NOTATIONS CHKD	
	NOTE BOOK NO.	
	CADD FILE NAME	

PROFILE	SURVEYED	DATE
	PLOTTED	
	GRADES CHECKED	
	STRUCTURE NOTATIONS CHKD	
	NOTE BOOK NO.	
	CADD FILE NAME	

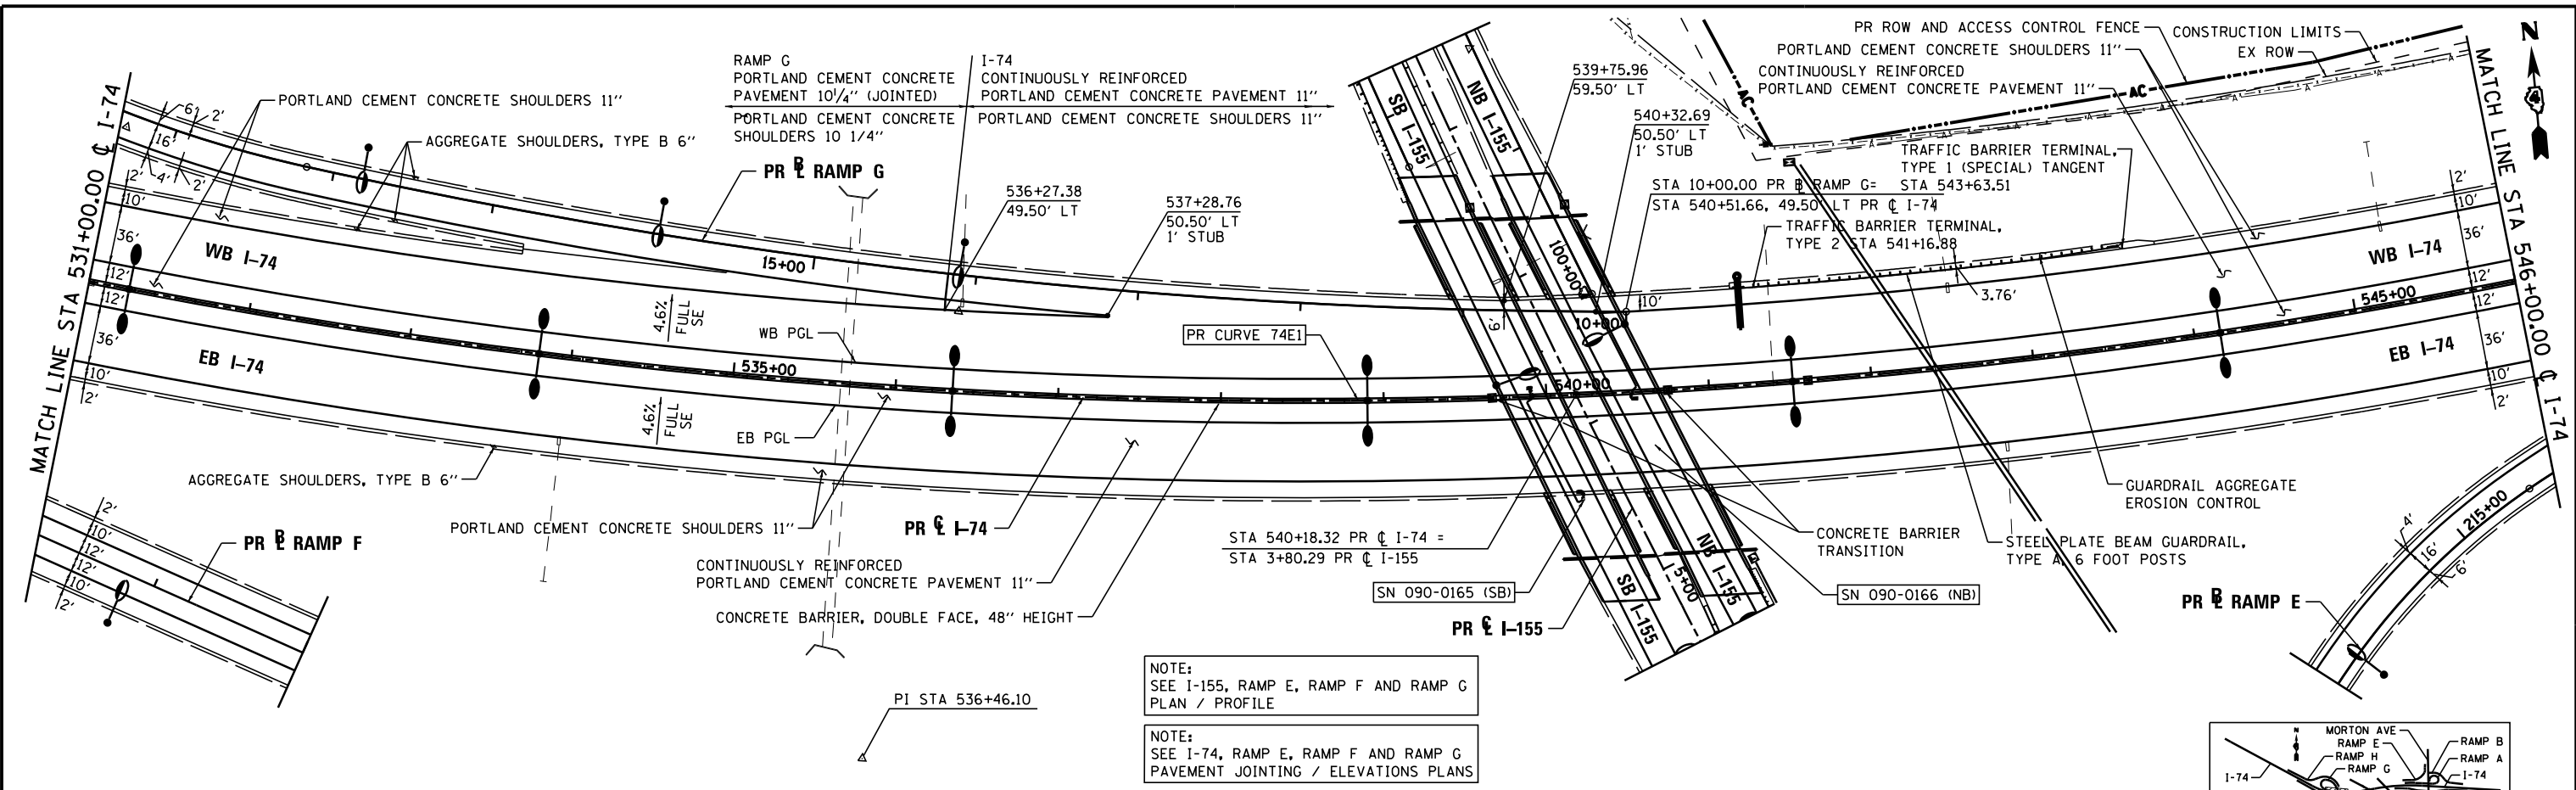

FILE NAME -	DESIGNED - EJA	REVISED -		STATE OF ILLINOIS DEPARTMENT OF TRANSPORTATION		PLAN AND PROFILE I-74		F.A.I. RTE.	SECTION	COUNTY	TOTAL SHEETS	SHEET NO.
...D468620-sht-1-74-plnpr-f06.dgn	DRAWN - TMB	REVISED -		SCALE: 1"=50'		SHEET NO. 6 OF 11 SHEETS	STA. 531+00.00 TO STA. 546+00.00	90-114R(14HB-4,14HBV)BR	TAZEWELL	2433	213	
USER NAME = tblank	CHECKED - JNR	REVISED -		CONTRACT NO. 68620		ILLINOIS FED. AID PROJECT						
PLOT DATE = 7/17/2012	DATE - JULY 20, 2012	REVISED -										