




PLAN	SURVEYED	BY	DATE
	PLOTTED		
	ALIGNED		
	CHECKED		
	FILED		
NOTE BOOK NO.	CARD FILE NAME		

PROFILE	SURVEYED	BY	DATE
	PLOTTED		
	GRADES CHECKED		
	STRUCTURE NOTATIONS CHECKED		
NOTE BOOK NO.	NOTATIONS CHECKED		

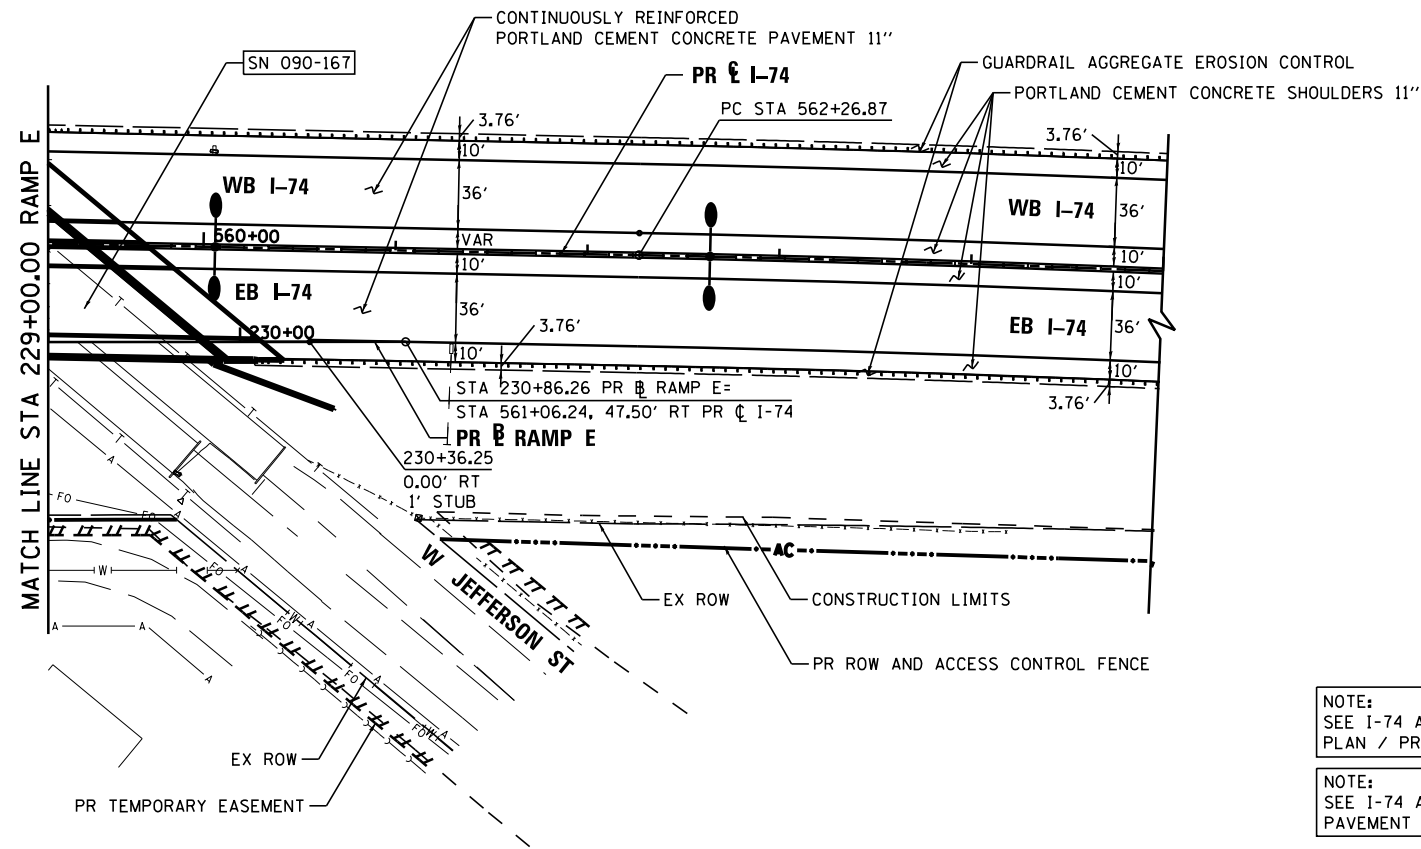

NOTE:
SEE I-74 AND
PLAN / PROFILE

NOTE:
SEE I-74 AND RAMP E
PAVEMENT JOINTING / ELEVATIONS PLANS

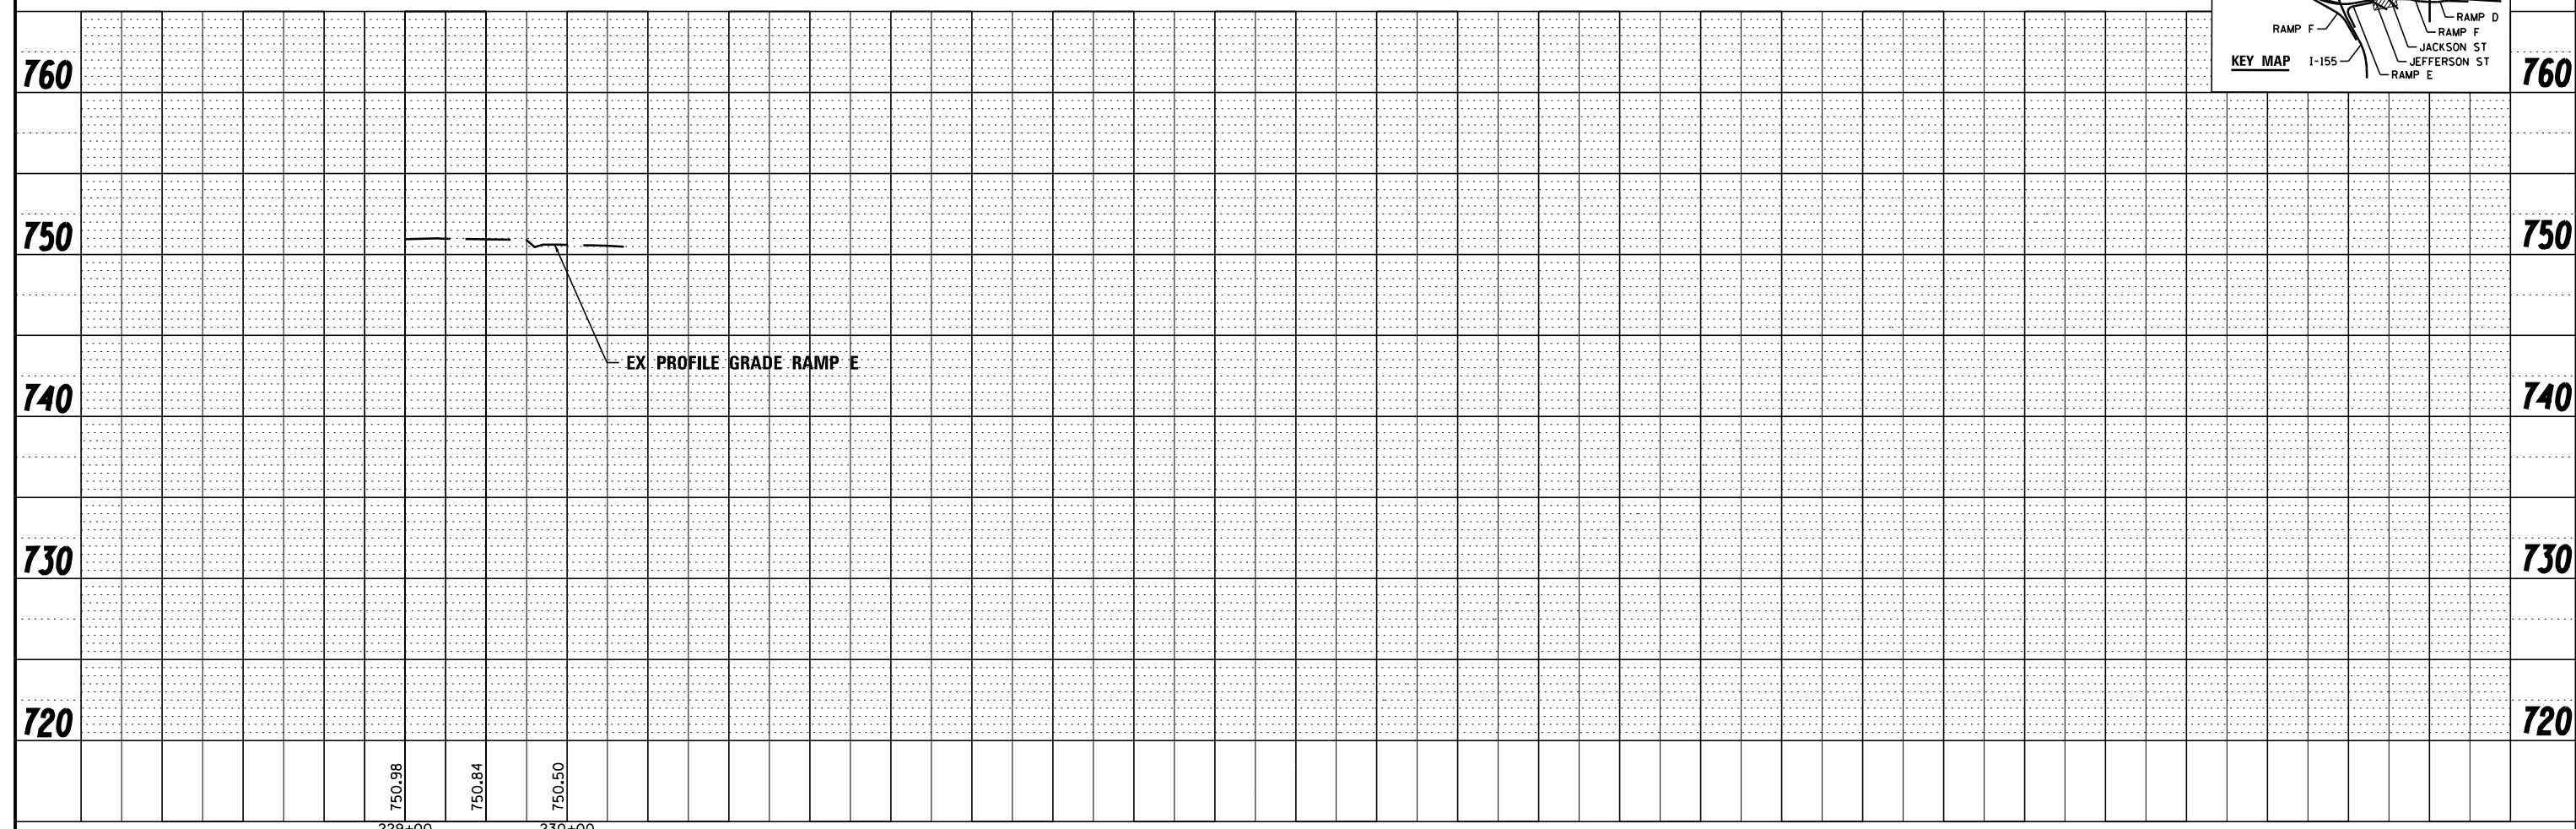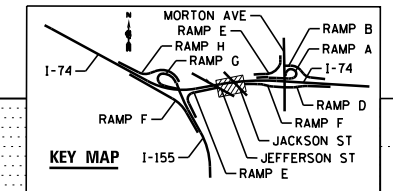

FILE NAME =	DESIGNED - AJP	REVISED -		STATE OF ILLINOIS DEPARTMENT OF TRANSPORTATION	PLAN AND PROFILE I-155 RAMP E	F.A.I. RTE.	SECTION	COUNTY	TOTAL SHEETS	SHEET NO.
...D468620-shr-I-155-RampE-plnpr.f19.dgn	DRAWN - TMB	REVISED -				90-114R(14HB-4,14,14HB)BRJ	TAZEWELL	2433	225	
USER NAME = tblank	CHECKED - JNR	REVISED -				CONTRACT NO. 68620				
PLOT DATE = 7/17/2012	DATE - JULY 20, 2012	REVISED -				ILLINOIS FED. AID PROJECT				
				SCALE: 1"=50'	SHEET NO. 3 OF 13 SHEETS	STA. 230+00.00 TO STA.	POE			