


PLAN	SURVEYED	DATE
	PLOTTED	BY
	ALIGNED	
	CHECKED	
	FILE NAME	
	NO.	



PROFILE	SURVEYED	DATE
	PLOTTED	BY
	GRADES CHECKED	
	STRUCTURE	
	NOTATIS CHFD	
	NO.	

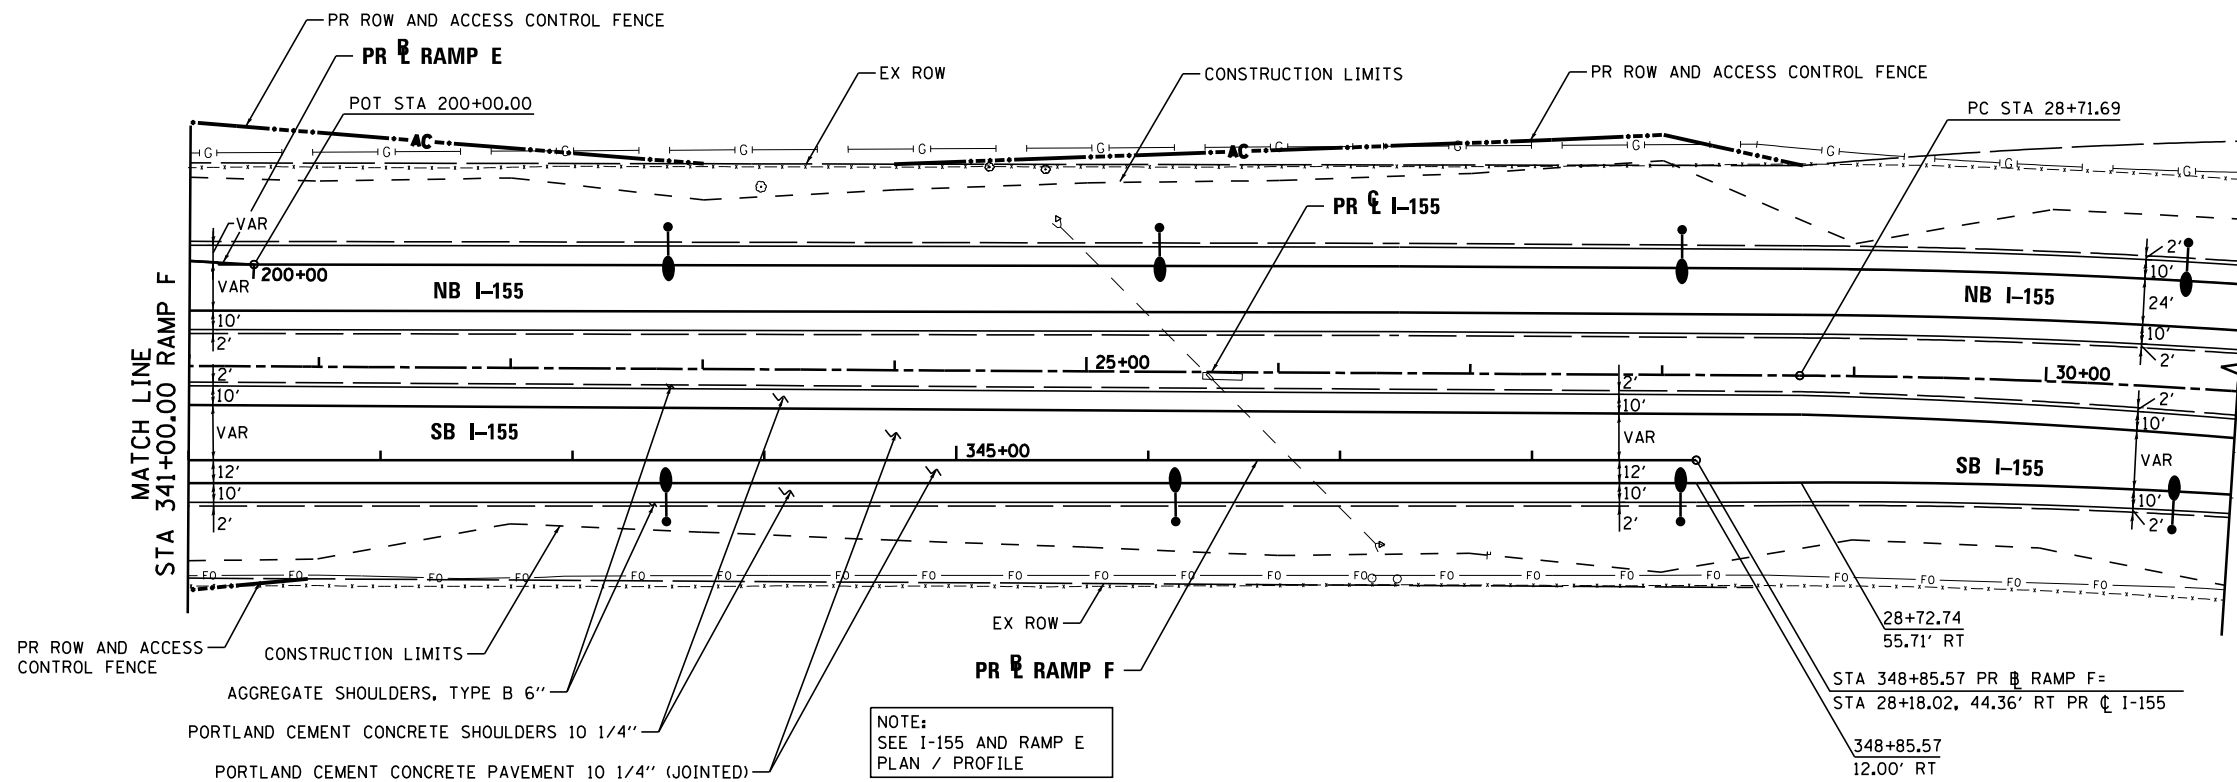

AGGREGATE SHOULDERS, TYPE B 6"
 PORTLAND CEMENT CONCRETE SHOULDERS 10 1/4"
 PORTLAND CEMENT CONCRETE PAVEMENT 10 1/4" (JOINTED)

NOTE:
 SEE I-155 AND RAMP E
 PLAN / PROFILE

NOTE:
 SEE I-155 AND RAMP F
 PAVEMENT JOINTING / ELEVATIONS PLANS

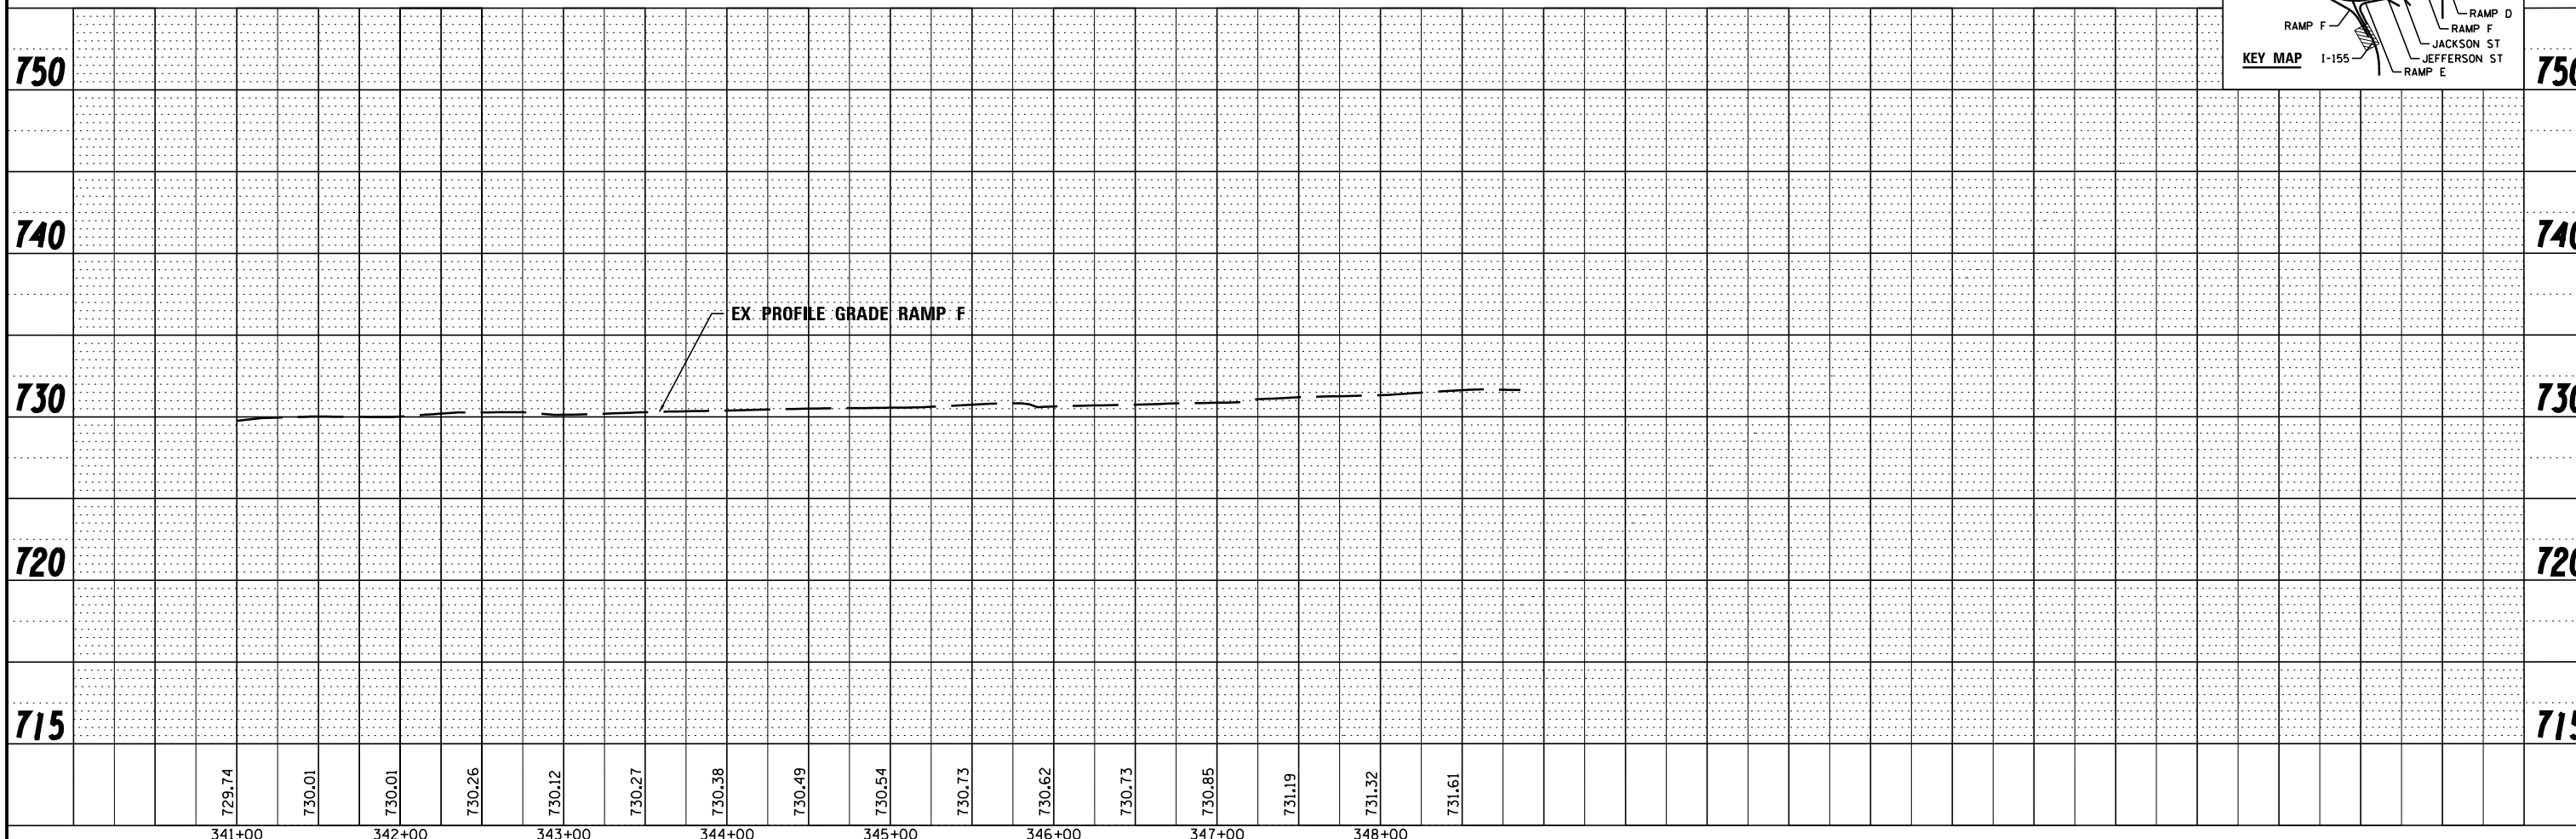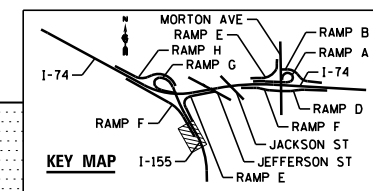

FILE NAME =	DESIGNED - AJP	REVISED -		STATE OF ILLINOIS DEPARTMENT OF TRANSPORTATION	PLAN AND PROFILE I-155 RAMP F	F.A.I. RTÉ.	SECTION	COUNTY	TOTAL SHEETS	SHEET NO.
...D468620-sh1-I-155-RampF-plnprf23.dgn	DRAWN - TMB	REVISED -				90-114R(14HB-4,14,14HVB)BRJ	TAZEWELL	2433	229	
USER NAME = tblank	CHECKED - JNR	REVISED -				CONTRACT NO. 68620				
PLOT DATE = 7/17/2012	DATE - JULY 20, 2012	REVISED -				ILLINOIS FED. AID PROJECT				

SCALE: 1"=50' SHEET NO. 7 OF 13 SHEETS STA. 341+00.00 TO STA. POE