



DATE	
BY	
PLAN	SURVEYED
	PLOTTED
	NOTE BOOK
	NO.
	NO.
	NO.
	NO.
	NO.
	NO.

DATE	
BY	
PROFILE	SURVEYED
	PLOTTED
	GRADES CHECKED
	STRUCTURE
	NOTATIONS CHECKED
	NO.
	NO.
	NO.
	NO.
	NO.

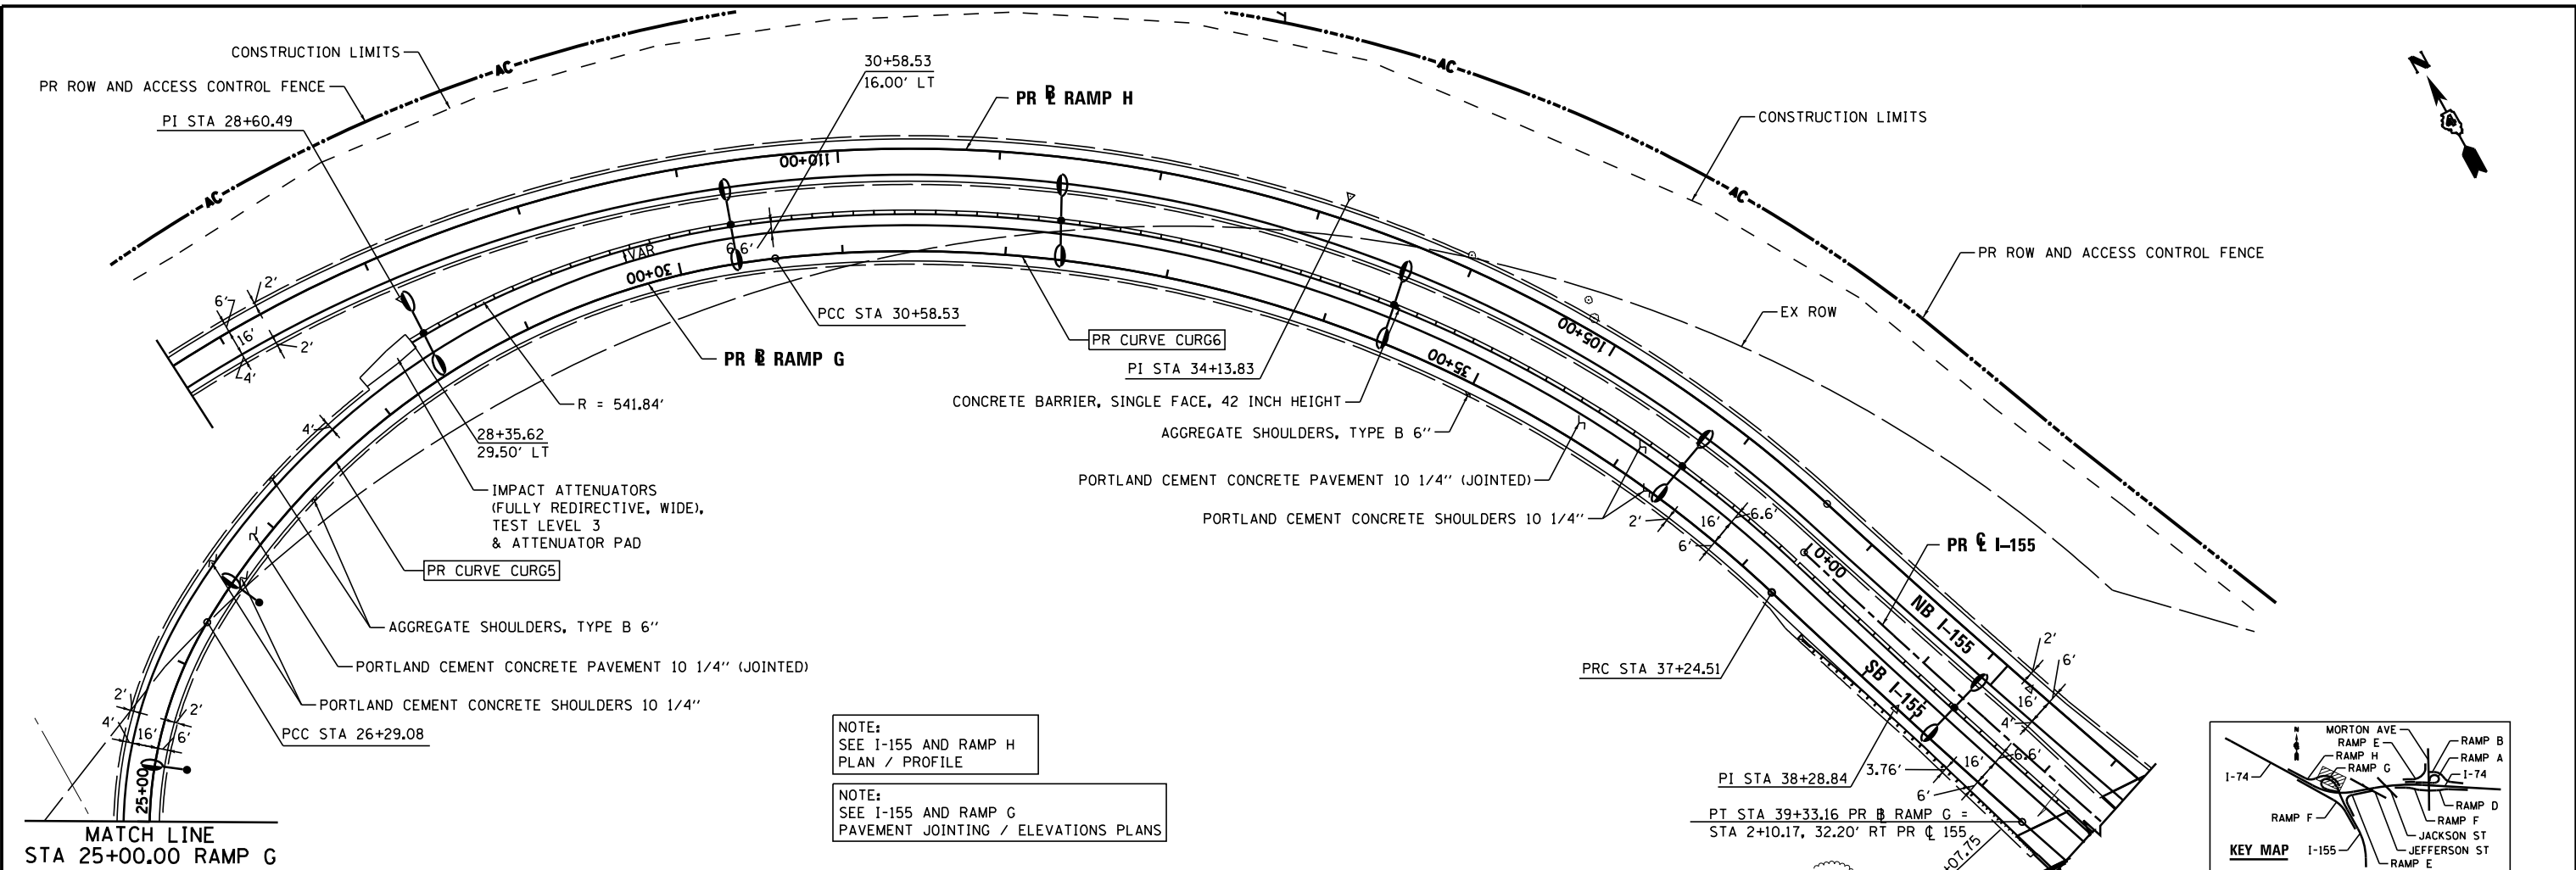

NOTE:
SEE I-155 AND RAMP H
PLAN / PROFILE

NOTE:
SEE I-155 AND RAMP G
PAVEMENT JOINTING / ELEVATIONS PLANS

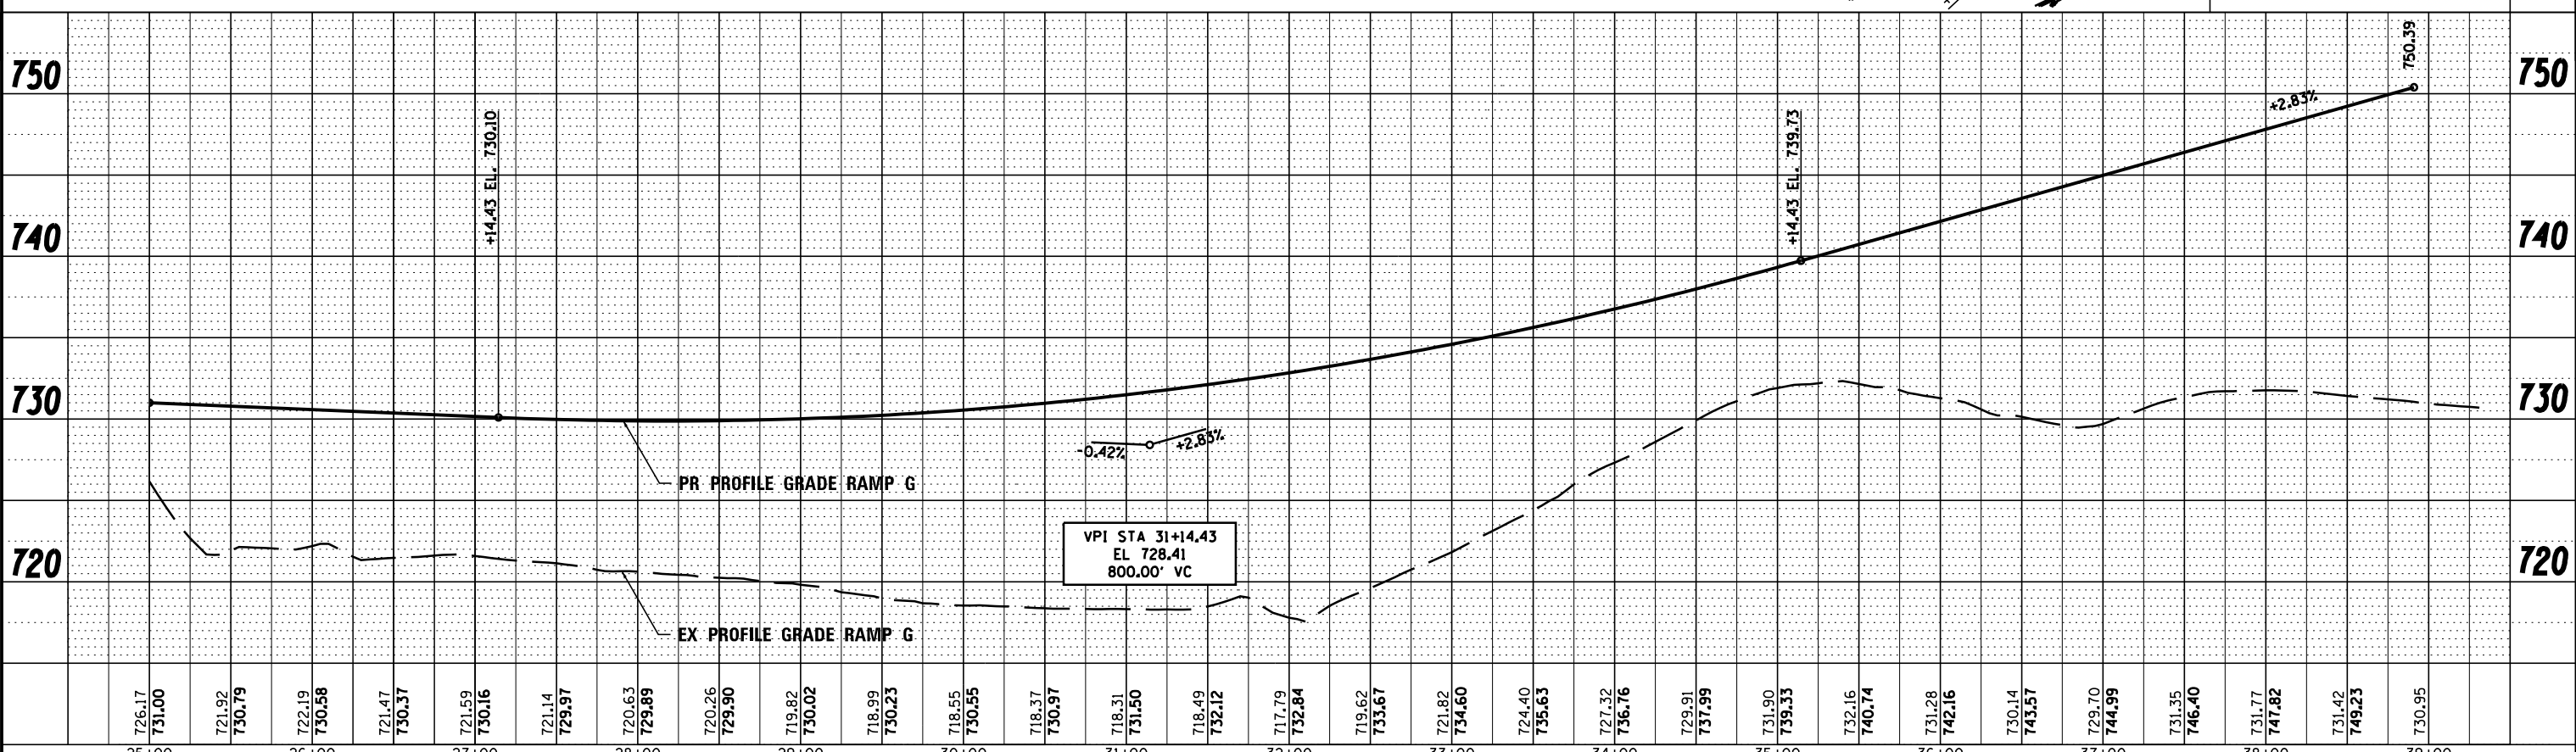

FILE NAME -	DESIGNED - AJP	REVISED -		STATE OF ILLINOIS DEPARTMENT OF TRANSPORTATION		PLAN AND PROFILE I-155 RAMP G		F.A.I. RTE.	SECTION	COUNTY	TOTAL SHEETS	SHEET NO.
...D468620-sh1-1-155-RampG-plnprf25.dgn	DRAWN - TMB	REVISED -		SCALE: 1"=50'		SHEET NO. 9 OF 13 SHEETS	STA. 25+00.00 TO STA. POE	90-114R(14HB-4,14,14HB)BRJ	TAZEWELL	2433	231	
USER NAME = tblank	CHECKED - JNR	REVISED -		CONTRACT NO. 68620		ILLINOIS FED. AID PROJECT						
PLOT DATE = 7/17/2012	DATE - JULY 20, 2012	REVISED -										