


PLAN	SURVEYED	DATE
	PLOTTED	BY
	ALIGNED	CHECKED
	FILED	NO.
	NO.	NO.

PROFILE	SURVEYED	DATE
	PLOTTED	BY
	GRADES CHECKED	CHECKED
	STRUCTURE	NOT AT THIS OFFICE
	NO.	NO.


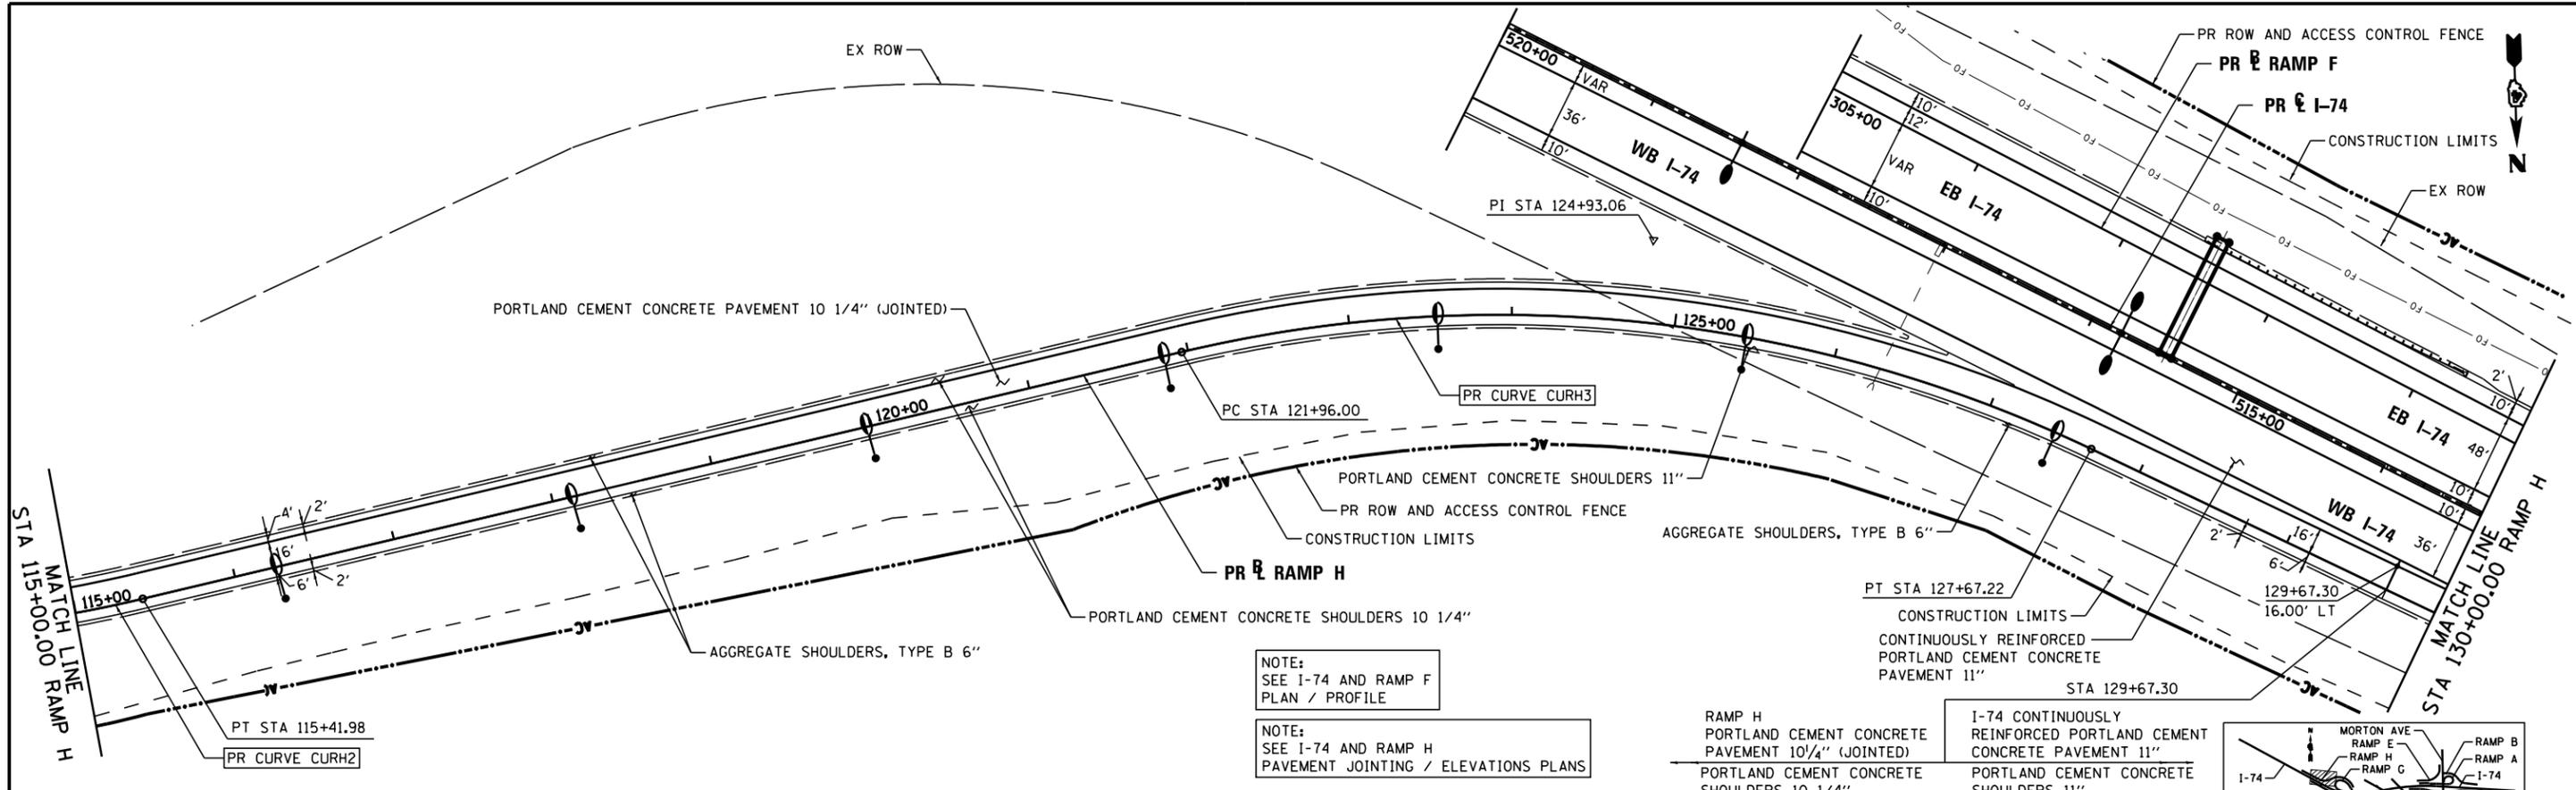


NOTE:
SEE I-74 AND RAMP F
PLAN / PROFILE

NOTE:
SEE I-74 AND RAMP H
PAVEMENT JOINTING / ELEVATIONS PLANS

RAMP H
PORTLAND CEMENT CONCRETE
PAVEMENT 10 1/4\" (JOINTED)
PORTLAND CEMENT CONCRETE
SHOULDERS 10 1/4\"

I-74 CONTINUOUSLY
REINFORCED PORTLAND CEMENT
CONCRETE PAVEMENT 11\"
PORTLAND CEMENT CONCRETE
SHOULDERS 11\"

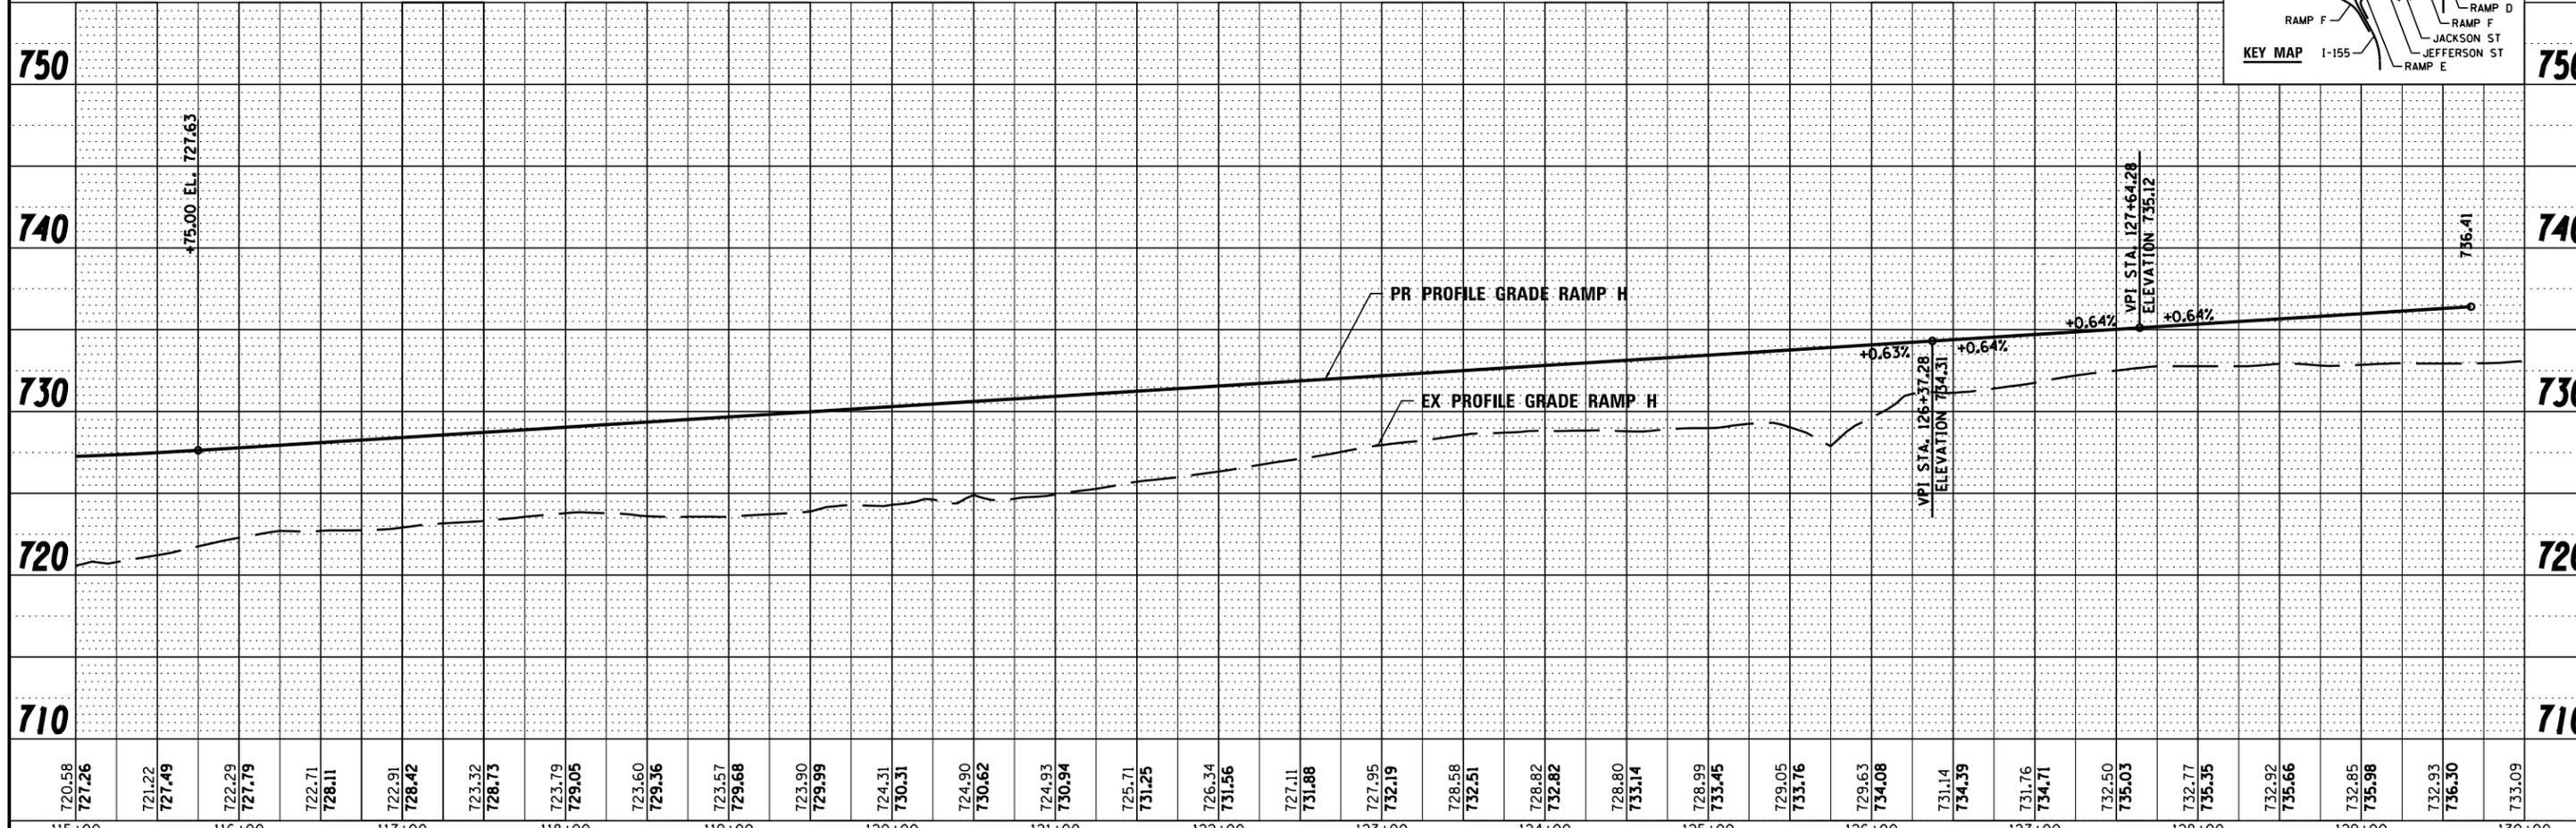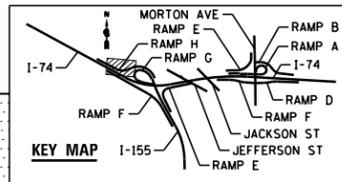

720.58 727.26	721.22 727.49	722.29 727.79	722.71 728.11	722.91 728.42	723.32 728.73	723.79 729.05	723.60 729.36	723.57 729.68	723.90 729.99	724.31 730.31	724.90 730.62	724.93 730.94	725.71 731.25	726.34 731.56	727.11 731.88	727.95 732.19	728.58 732.51	728.82 732.82	728.80 733.14	728.99 733.45	729.05 733.76	729.63 734.08	731.14 734.39	731.76 734.71	732.50 735.03	732.77 735.35	732.92 735.66	732.85 735.98	732.93 736.30	733.09
115+00	116+00	117+00	118+00	119+00	120+00	121+00	122+00	123+00	124+00	125+00	126+00	127+00	128+00	129+00	130+00															

FILE NAME -	DESIGNED - AJP	REVISED -
...\\D468620\sh-t-1-155-RampH\p\Inpr f27.dgn	DRAWN - TMB	REVISED -
USER NAME = tblank	CHECKED - JNR	REVISED -
PLOT DATE = 7/17/2012	DATE - JULY 20, 2012	REVISED -



STATE OF ILLINOIS
DEPARTMENT OF TRANSPORTATION

PLAN AND PROFILE
I-155 RAMP H
SCALE: 1"=50' SHEET NO. 11 OF 13 SHEETS STA. 113+00.00 TO STA. 128+00.00

F.A.I. RTE.	SECTION	COUNTY	TOTAL SHEETS	SHEET NO.
90-114R(14HB-4,14,14HVB)BRJ	TAZEWELL	2433	233	233
CONTRACT NO. 68620			ILLINOIS FED. AID PROJECT	