

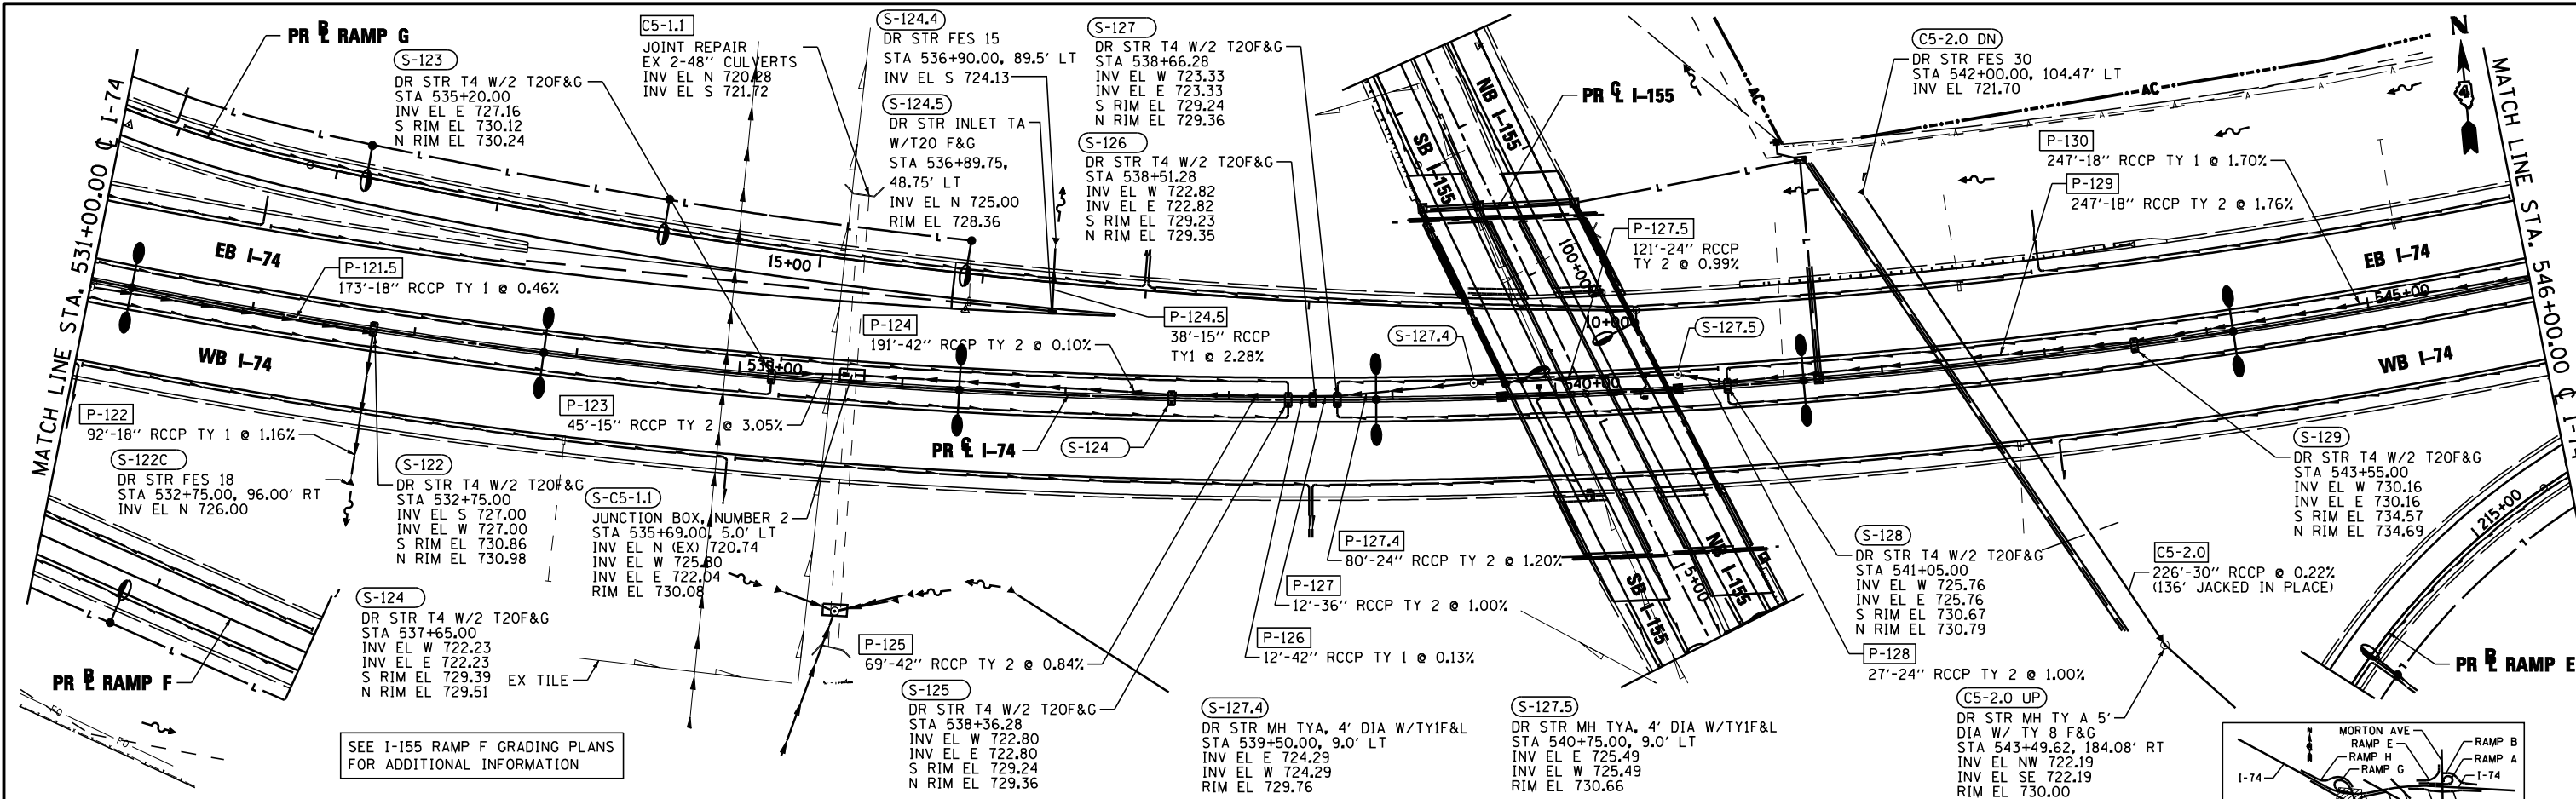


DATE	
BY	
PLAN	SURVEYED
	PLOTTED
	CHECKED
	NOTARIS OFFICER
	NO. _____
	FILE NAME

DATE	
BY	
PROFILE	SURVEYED
	PLOTTED
	CHECKED
	NOTARIS OFFICER
	NO. _____
	FILE NAME

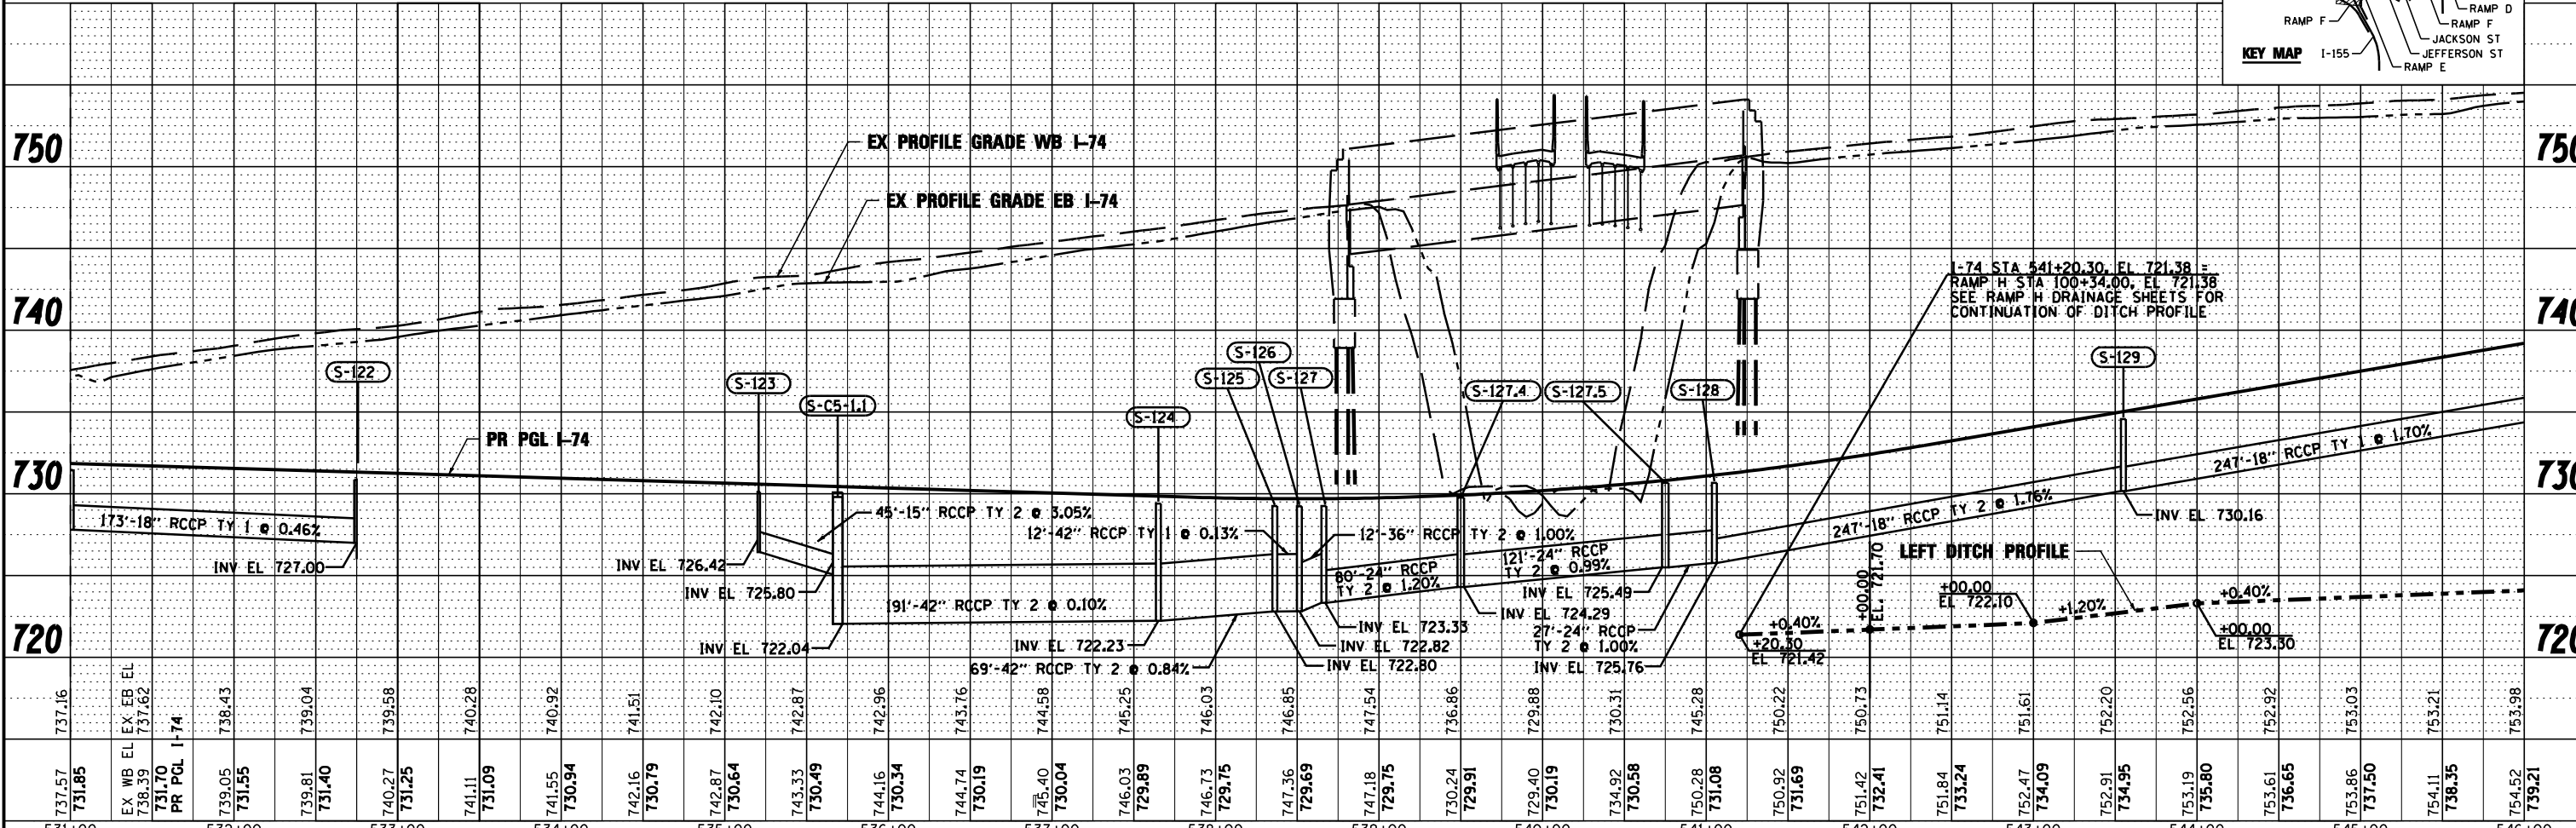

SEE I-155 RAMP F GRADING PLANS FOR ADDITIONAL INFORMATION

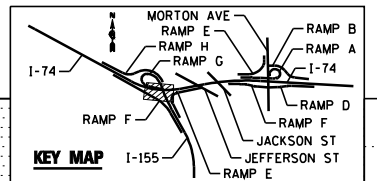

737.57	731.85	EX WB EL	738.39	731.70	PR PGL I-74	739.05	731.55	739.81	731.40	740.27	731.25	741.11	731.09	741.55	730.94	742.16	730.79	742.87	730.64	743.33	730.49	744.16	730.34	744.74	730.19	745.40	730.04	746.03	729.89	746.73	729.75	747.36	729.69	747.18	729.75	730.24	729.91	729.40	730.19	734.92	730.58	750.28	731.08	750.92	731.69	751.42	732.41	751.84	733.24	752.47	734.09	752.91	734.95	753.19	735.80	753.61	736.65	753.86	737.50	754.11	738.35	754.52	739.21							
531+00			532+00			533+00				534+00				535+00						536+00					537+00					538+00					539+00					540+00					541+00					542+00					543+00					544+00					545+00					546+00

FILE NAME	- EJA	DESIGNED	- EJA	REVISED	-
...D468620-sht-1-74-drain06.dgn		DRAWN	- TMB	REVISED	-
USER NAME	- jreambillo	CHECKED	- JNR	REVISED	-
PLOT DATE	- 7/26/2012	DATE	- JULY 20, 2012	REVISED	-



STATE OF ILLINOIS
DEPARTMENT OF TRANSPORTATION

DRAINAGE AND UTILITY PLAN AND PROFILE
I-74
SCALE: 1"=50' SHEET NO. 6 OF 13 SHEETS STA. 531+00.00 TO STA. 546+00.00

F.A.I. RTE.	SECTION	COUNTY	TOTAL SHEETS NO.
	90-[14R]14HB-4,14,14HB[B]R	TAZEWELL	2433 1419
			CONTRACT NO. 68620
ILLINOIS FED. AID PROJECT			