



PLAN	SURVEYED	BY	DATE
	PLOTTED		
	NOTE BOOK		
	NO.		
	CHECKED		
	AT		
	NO.		
	CADD FILE NAME		

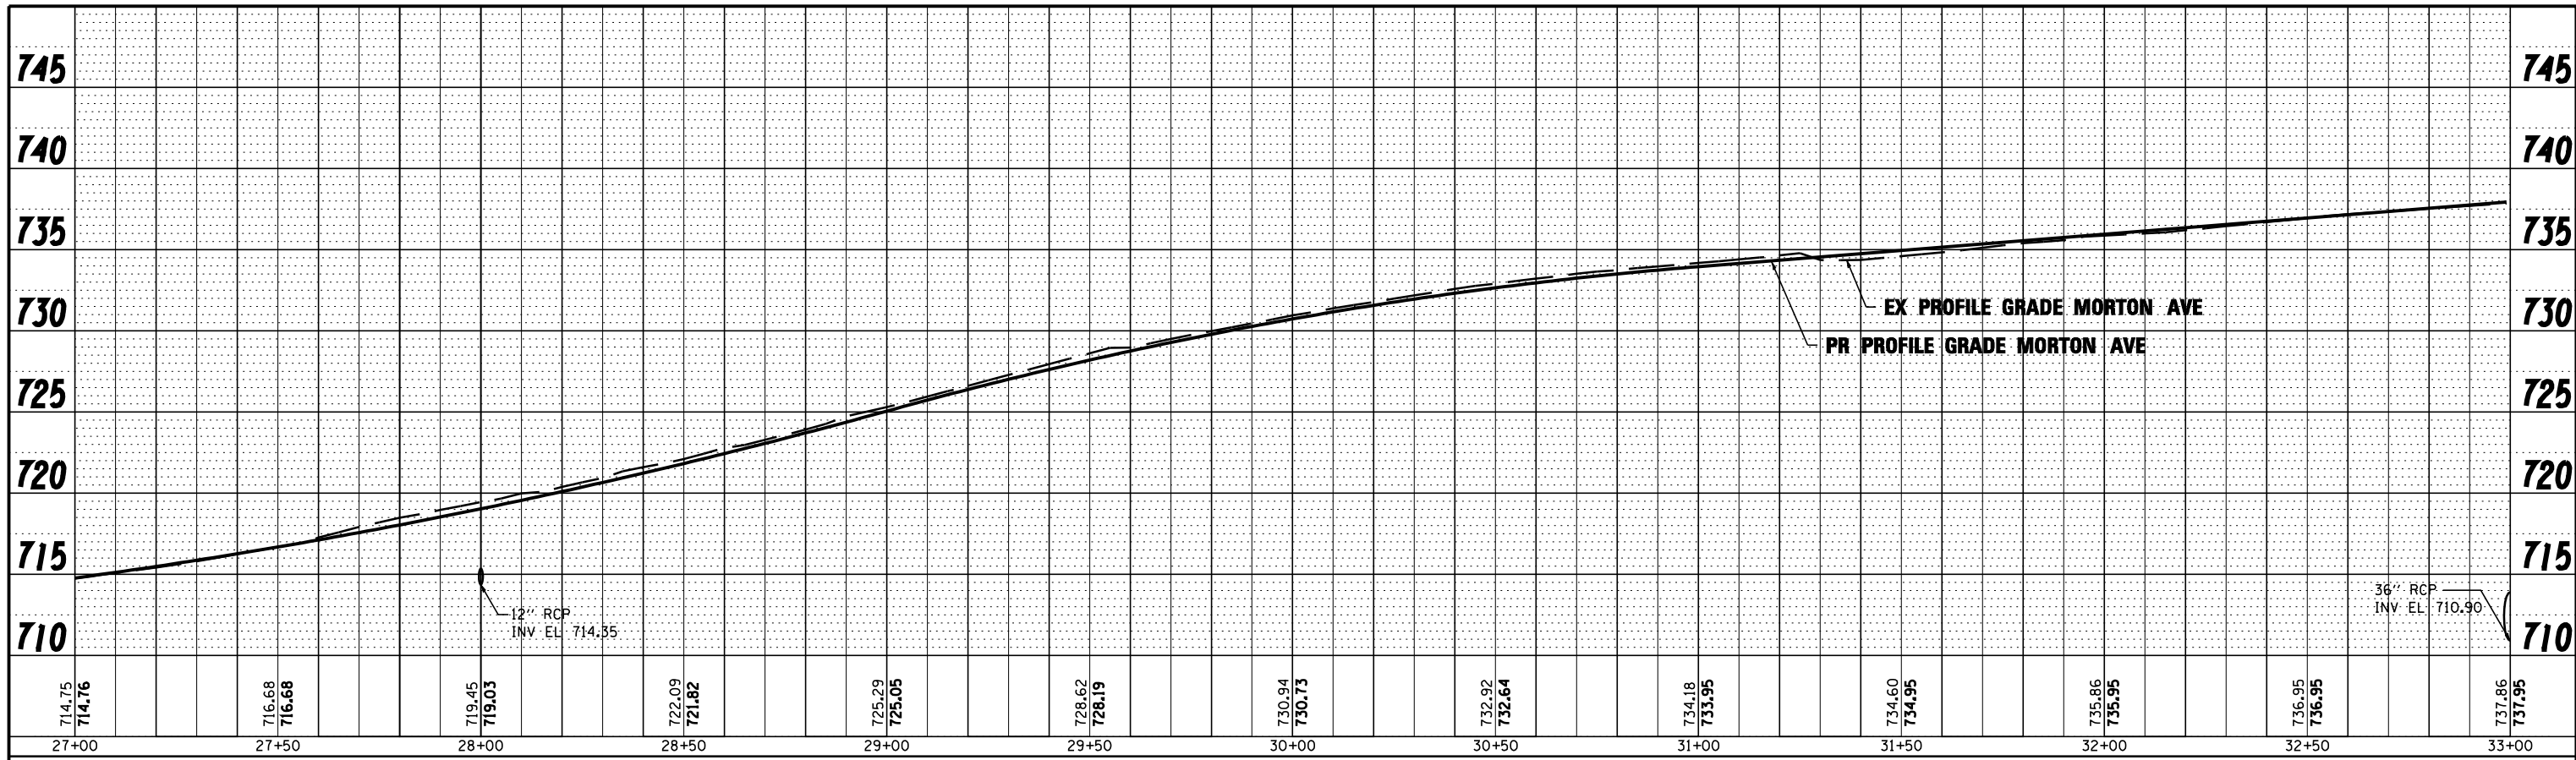

MORTON AVE

PROFILE	SURVEYED	BY	DATE
	PLOTTED		
	GRADES CHECKED		
	NO.		
	STRUCTURE		
	NOT AT THIS OFFICE		

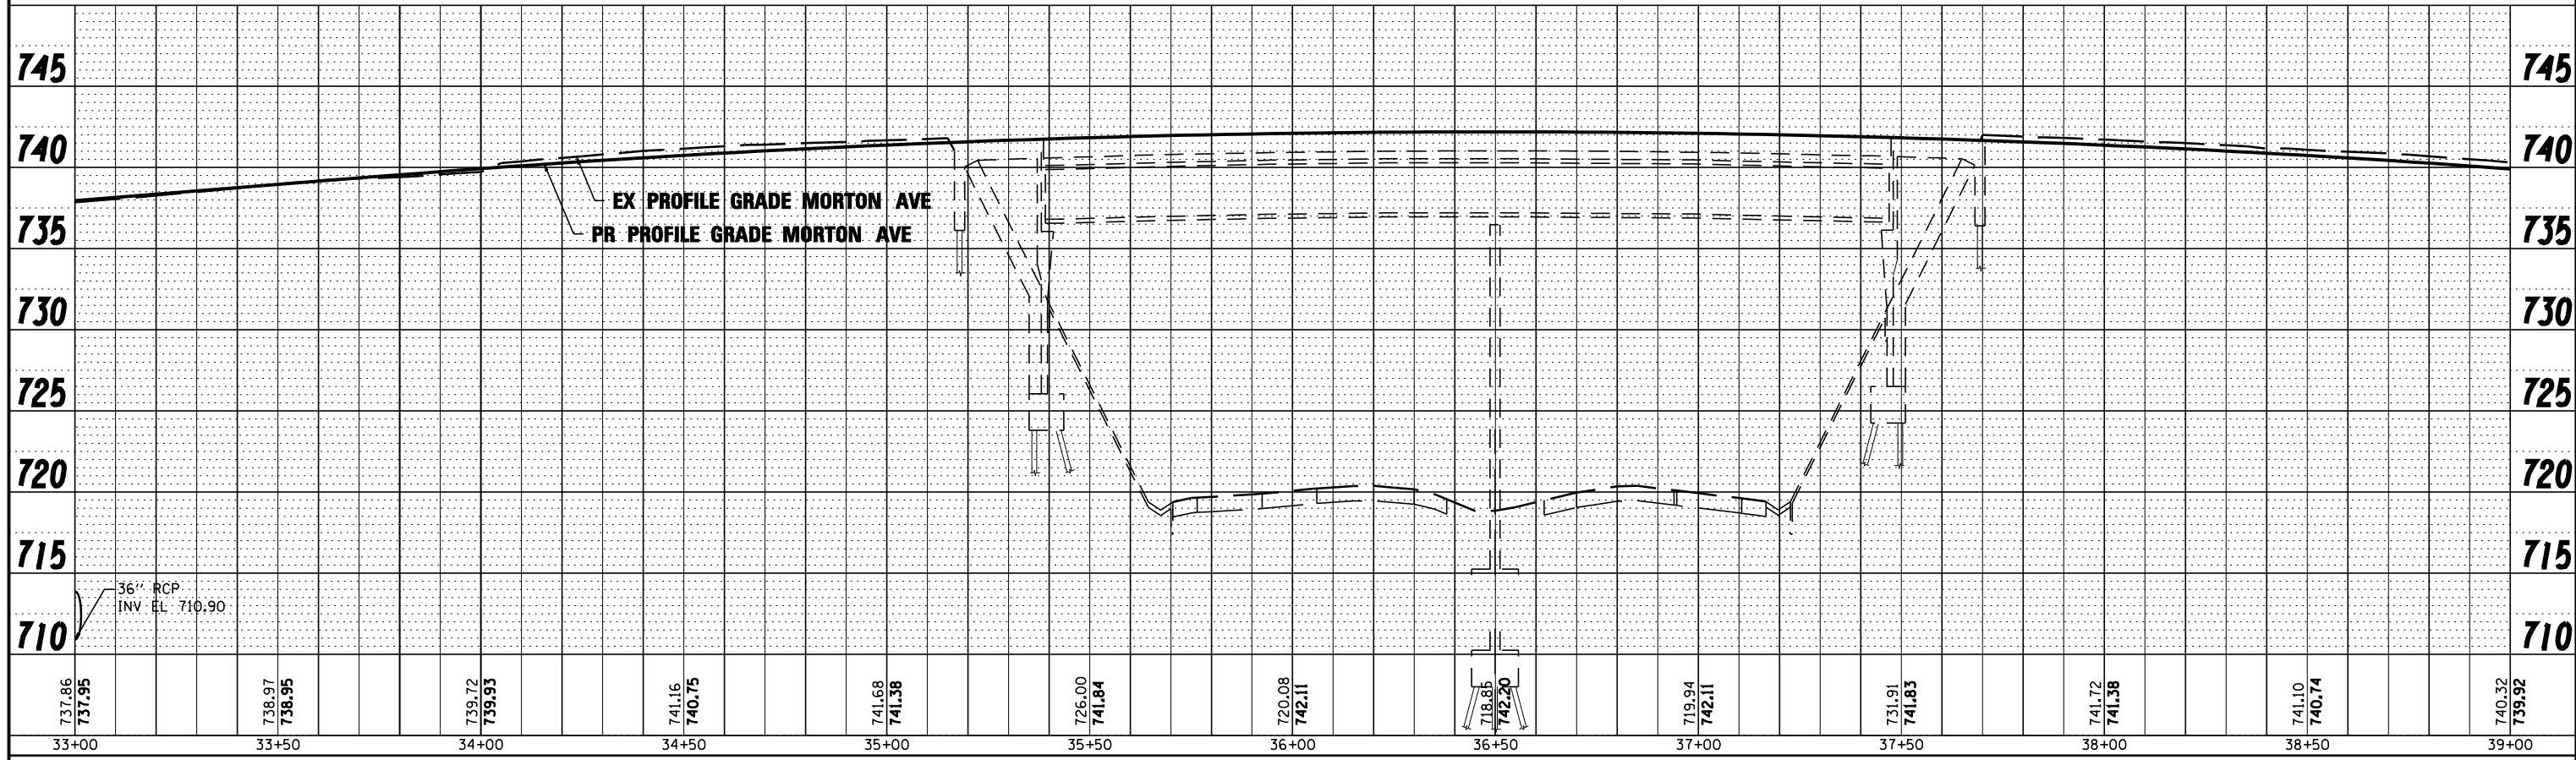

MORTON AVE

FILE NAME =	DESIGNED - I S	REVISED -
...D468620-sht-MortonSc20-drain-profile33.dwg	DRAWN - TMB	REVISED -
USER NAME = toddbenk	CHECKED - JNR	REVISED -
PLOT DATE = 7/17/2012	DATE - JULY 20, 2012	REVISED -



**STATE OF ILLINOIS
DEPARTMENT OF TRANSPORTATION**

DRAINAGE AND UTILITY PLAN AND PROFILE			
PROFILE MORTON AVE			
SCALE: 1"=20'	SHEET NO. 5 OF 6 SHEETS	STA. POB	TO STA. 39+00.00

F.A.I. RTE.	SECTION	COUNTY	TOTAL SHEETS	SHEET NO.
	90-[14R(14HB-4,14,14HB)BR]	TAZEWELL	2433	1442
			CONTRACT NO. 68620	
ILLINOIS FED. AID PROJECT				