


PLAN	SURVEYED	DATE
	PLOTTED	BY
	CHECKED	
	AT	
	FILE NAME	
	NO.	

PROFILE	SURVEYED	DATE
	PLOTTED	BY
	CHECKED	
	AT	
	NOTATION	
	NO.	

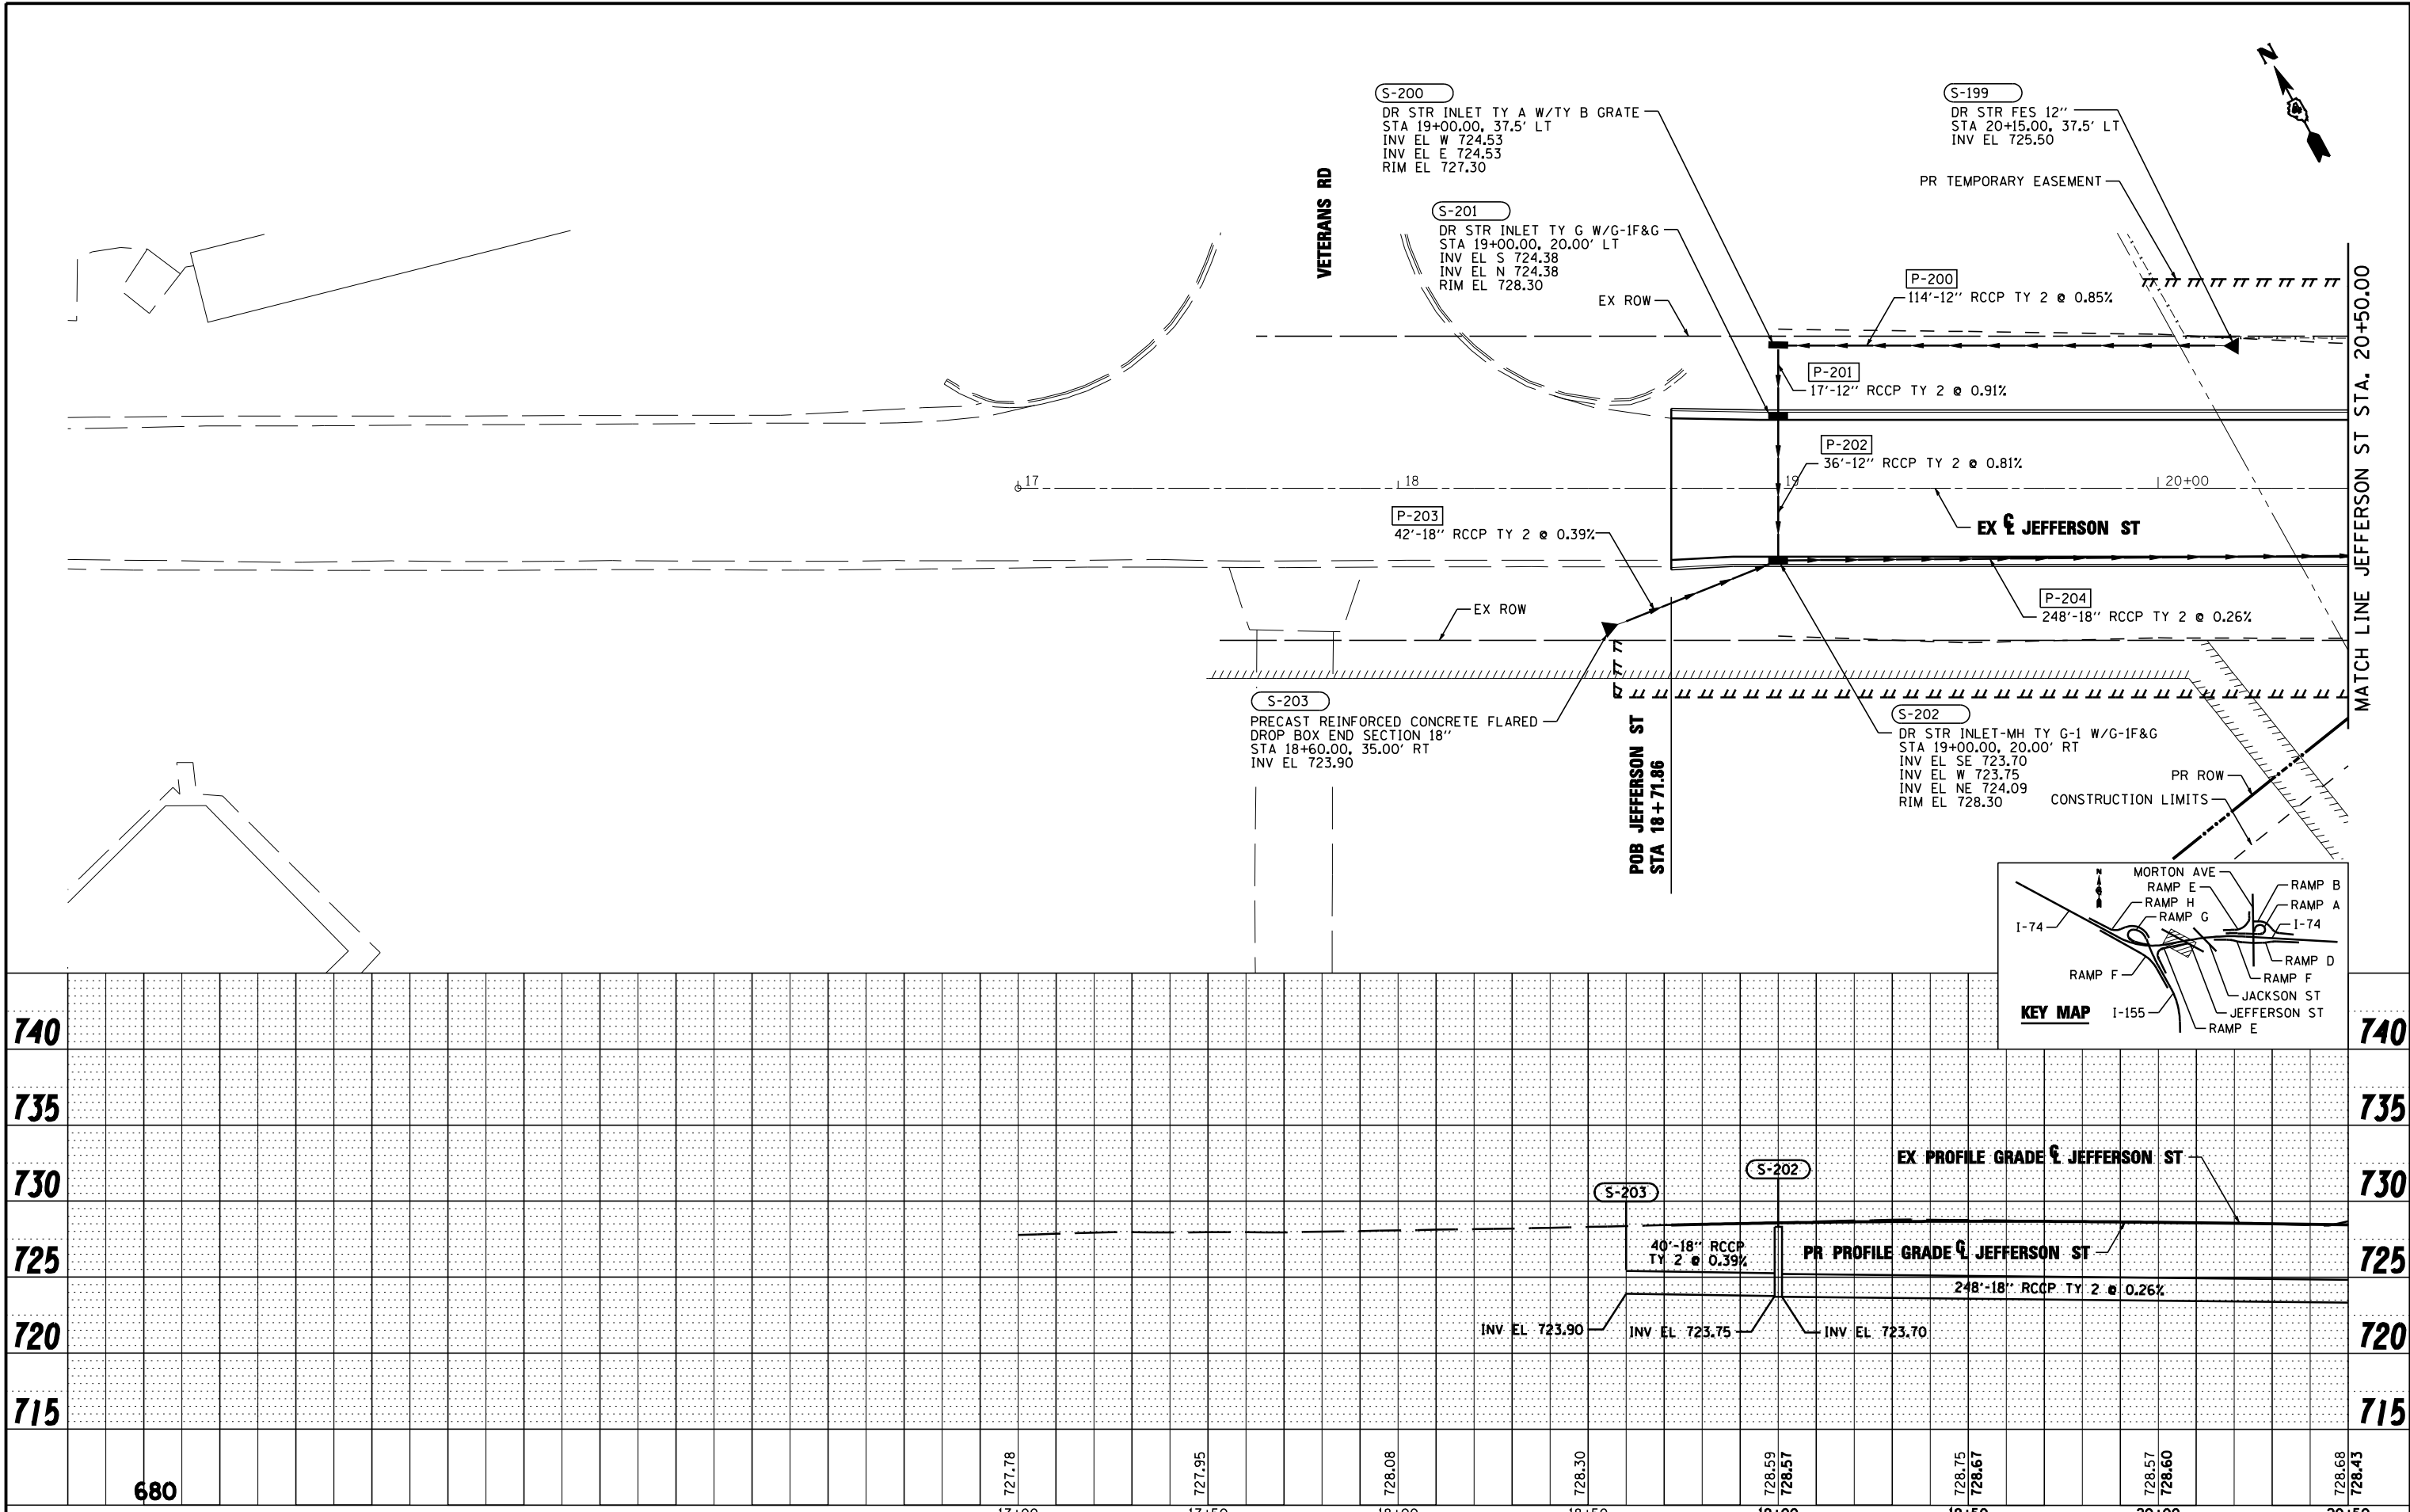

FILE NAME =	DESIGNED - EJA	REVISED -		<b>STATE OF ILLINOIS</b> <b>DEPARTMENT OF TRANSPORTATION</b>	<b>DRAINAGE AND UTILITY PLAN</b> <b>JEFFERSON ST</b>		F.A.I. RTE.	SECTION	COUNTY	TOTAL SHEETS	SHEET NO.
...D468620-sht-JeffersonSc20-drain42.dgn	DRAWN - TMB	REVISED -					90-114R(14HB-4,14,14HB)BR	TAZEWELL	2433	1447	
USER NAME = toddbenk	CHECKED - JNR	REVISED -					CONTRACT NO. 68620				
PLOT DATE = 7/17/2012	DATE - JULY 20, 2012	REVISED -					ILLINOIS FED. AID PROJECT				