
 


- LEGEND**
- TEMPORARY DITCH CHECK
 - INLET & PIPE PROTECTION
 - PERIMETER EROSION BARRIER
 - TEMPORARY EROSION CONTROL SEEDING

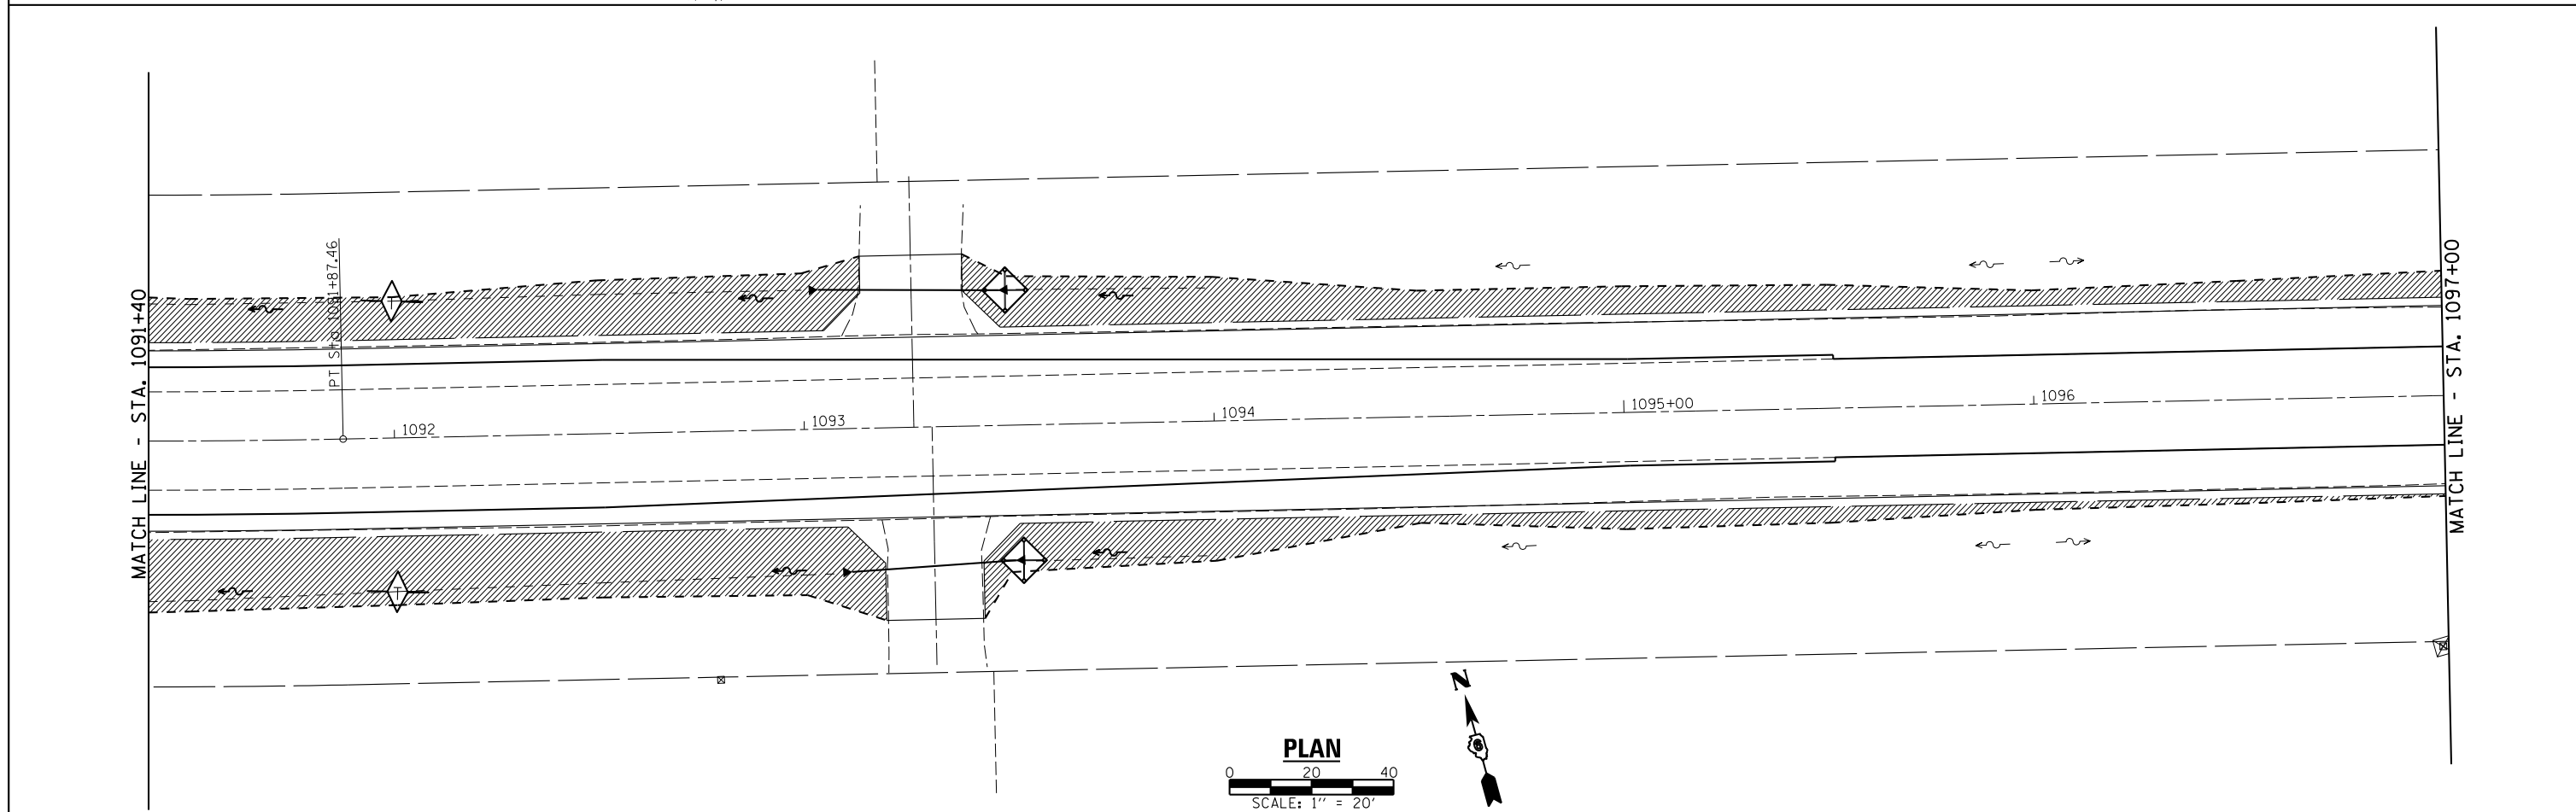

USER NAME = *USER*	DESIGNED -	REVISED -		Allen Henderson & Associates, Inc. Civil and Structural Engineers Springfield, IL 62703 Phone: (217)544-8033 IL Design Firm No. 184-001907	STORM WATER POLLUTION PREVENTION PLAN			F.A.P. RTE.	SECTION	COUNTY	TOTAL SHEETS	SHEET NO.			
PLOT SCALE = *SCALE*	DRAWN -	REVISED -			67	3 (N, L, RS-3)	CASS	64	38						
PLOT DATE = *DATE*	CHECKED -	REVISED -			CONTRACT NO. 72075										
						SCALE: 1" = 20'			SHEET NO. 6 OF 7 SHEETS			STA. 10+75 TO STA. 1085+60		FED. ROAD DIST. NO. ILLINOIS FED. AID PROJECT	