
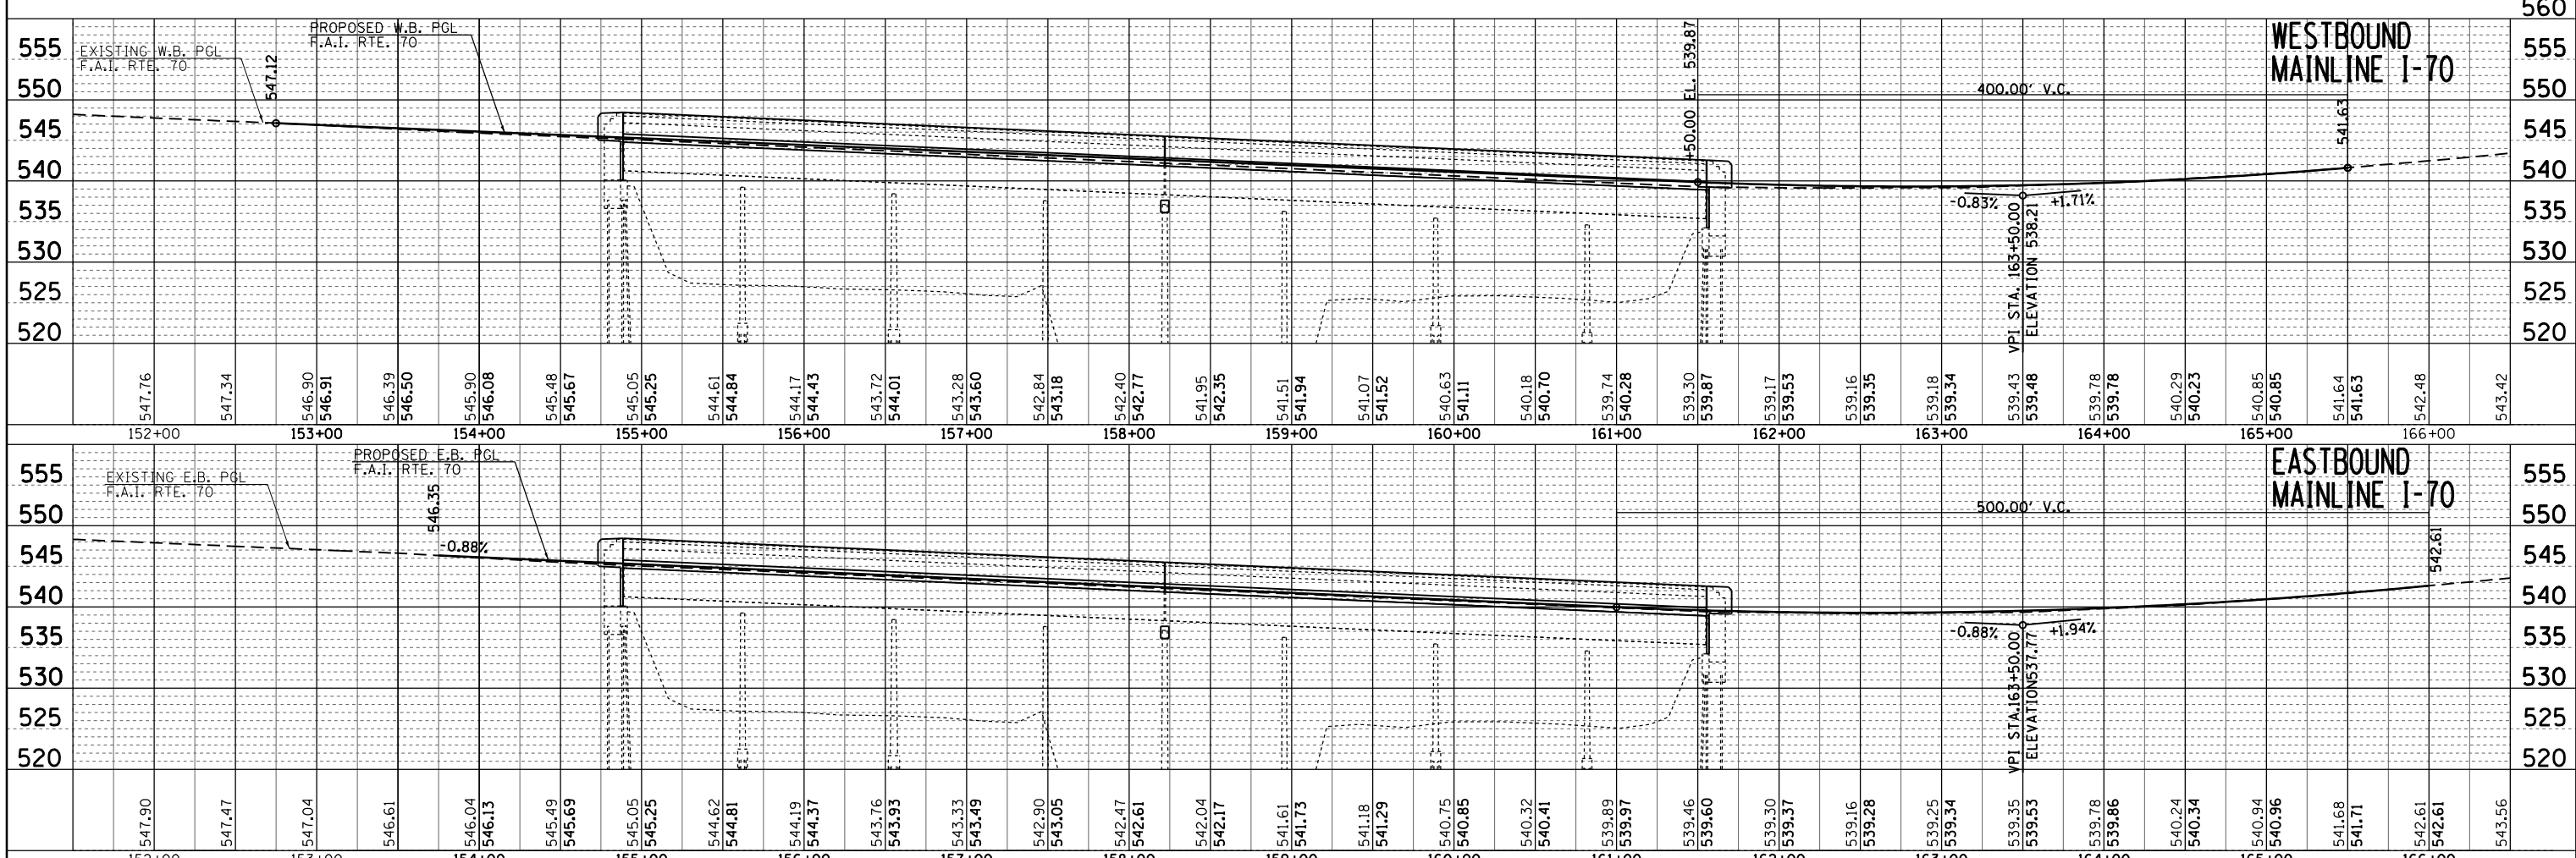
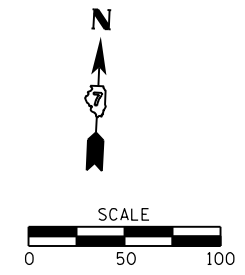


PLAN	SURVEYED	BY	DATE
	PLOTTED		
	GRADES CHECKED		
	STRUCTURE NOTATIONS CHECKED		
	NOTE BOOK NO.		
	FILE NAME		

PROFILE	SURVEYED	BY	DATE
	PLOTTED		
	GRADES CHECKED		
	STRUCTURE NOTATIONS CHECKED		
	NOTE BOOK NO.		
	FILE NAME		

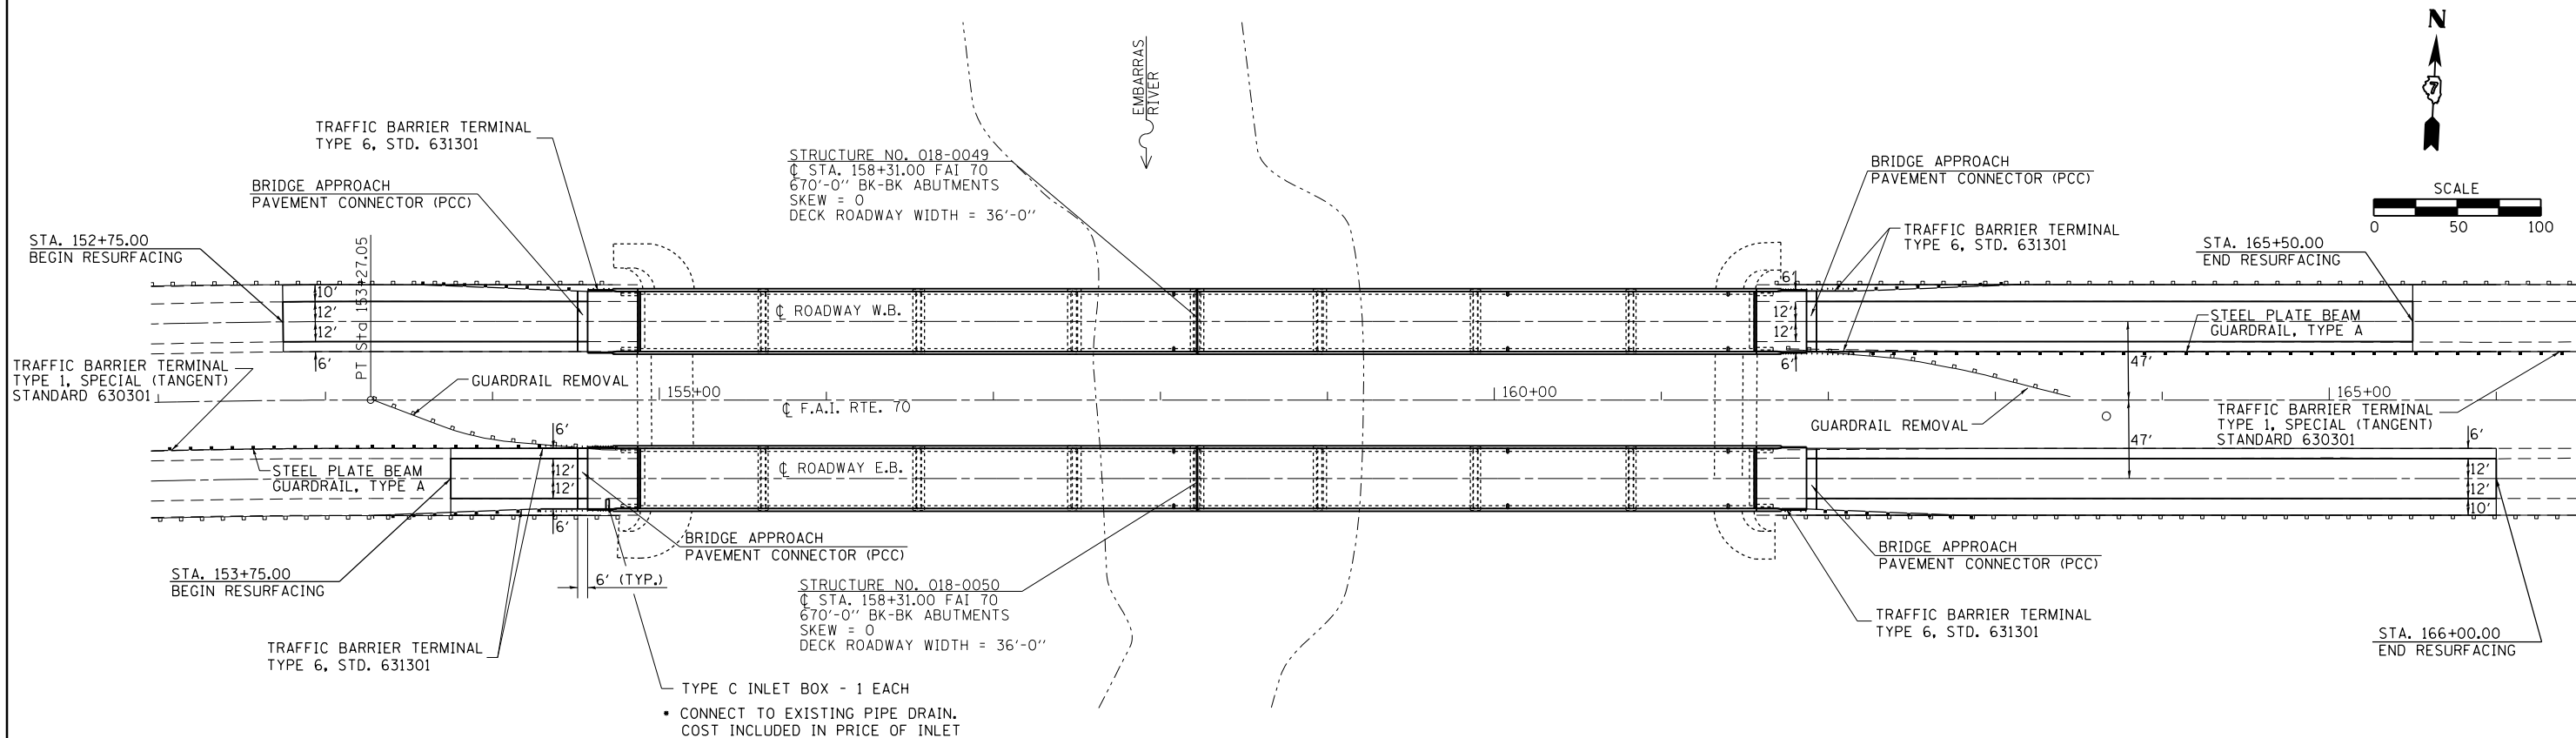

FILE NAME =	USER NAME = steffennk	DESIGNED -	REVISED -	STATE OF ILLINOIS DEPARTMENT OF TRANSPORTATION	S.N. 018-0049 & 018-0050 PLAN AND PROFILE	F.A.I. RTE. 70	SECTION	COUNTY	TOTAL SHEETS	SHEET NO.
c:\pwork\pwork\stefennk\d0186453\077466-shr-tsl-plnpr.f.dgn	CHECKED -	REVISED -	147			25				
PLOT SCALE = 100.0000' / 1"	DRAWN -	REVISED -	147			25				
PLOT DATE = 8/20/2012	CHECKED -	REVISED -	147			25				
SCALE: 50						SHEET NO. 1 OF 1 SHEETS		STA. 136+00.00 TO STA. 150+00.00		CONTRACT NO. 74466
ILLINOIS FED. AID PROJECT										