


| F.A.P. RTE. | SECTION | COUNTY | TOTAL SHEETS | SHEET NO. |
|---------------------|-----------|---------------------------|--------------|-----------|
| 721 | (113BR)BR | DEWITT | 81 | 24 |
| STA. | | TO STA. | | |
| FED. ROAD DIST. NO. | | ILLINOIS FED. AID PROJECT | | |

EROSION CONTROL PLAN

SHEET 1 OF 2

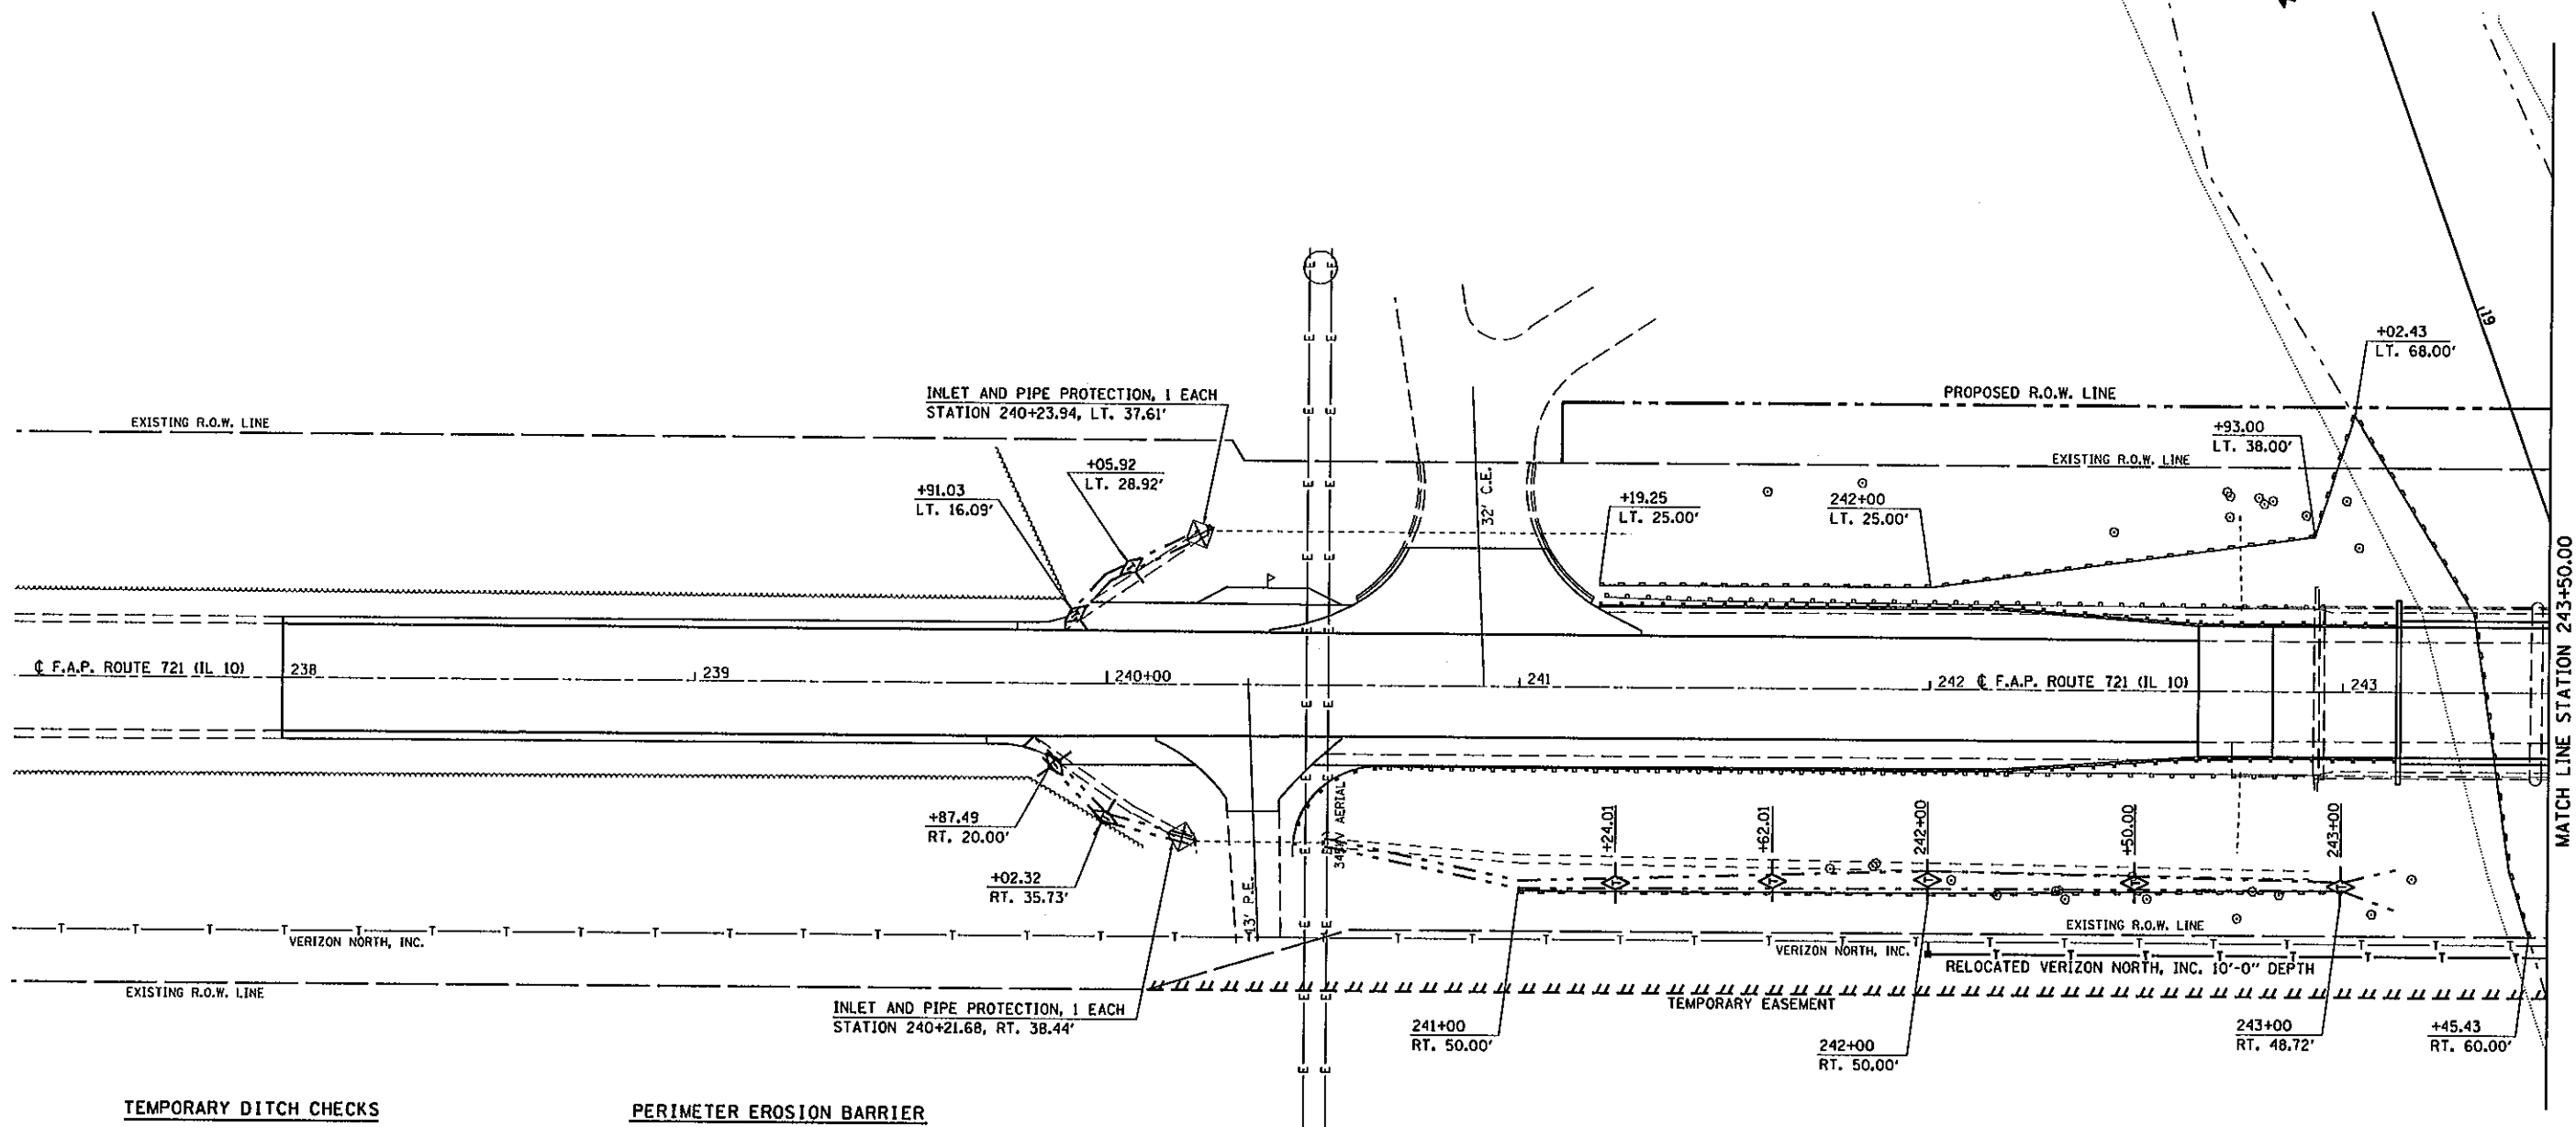

TEMPORARY DITCH CHECKS


| STATION | OFFSET | EACH |
|--------------|-----------|----------|
| 239+87.49 | RT. 20.00 | 1 |
| 239+91.03 | LT. 16.09 | 1 |
| 240+00.00 | RT. 32.82 | 1 |
| 240+05.92 | LT. 28.92 | 1 |
| 241+24.01 | RT. 47.87 | 1 |
| 241+62.01 | RT. 47.24 | 1 |
| 242+00.00 | RT. 46.68 | 1 |
| 242+50.00 | RT. 47.13 | 1 |
| 243+00.00 | RT. 47.72 | 1 |
| TOTAL | | 9 |

PERIMETER EROSION BARRIER

| STATION | OFFSET | STATION | OFFSET | FOOT |
|--------------|----------|-----------|----------|---------------|
| 241+00.00 | 50.00 RT | 242+00.00 | 50.00 RT | 100.00 |
| 241+19.25 | 25.00 LT | 242+00.00 | 25.00 LT | 81.00 |
| 242+00.00 | 50.00 RT | 243+00.00 | 48.72 RT | 101.00 |
| 242+00.00 | 25.00 LT | 242+93.00 | 38.00 LT | 94.00 |
| 242+93.00 | 38.00 LT | 243+02.43 | 67.64 LT | 32.00 |
| 243+02.43 | 67.64 LT | 243+45.43 | 60.00 RT | 137.00 |
| TOTAL | | | | 545.00 |

INLET AND PIPE PROTECTION

| STATION | OFFSET | EACH |
|--------------|-----------|----------|
| 240+21.6 | RT. 38.44 | 1 |
| 240+23.9 | LT. 37.61 | 1 |
| TOTAL | | 2 |

 

ILLINOIS DEPARTMENT OF TRANSPORTATION
EROSION CONTROL PLAN
 F.A.P. ROUTE 721 (IL 10)
 SECTION (113BR)BR
 DEWITT COUNTY
 Sheet 1 of 2
 SCALE: 1" = 20'
 DATE: 07/03/07
 DRAWN BY: B.B.P.
 CHECKED BY: R.M.M.

PLOT DATE = 8/10/2007
 FILE NAME = c:\projects\4563002\081170232\erosion.dgn
 PLOT SCALE = 43.2355 / IN.
 USER NAME = collterby