


FRAMING PLAN - SPAN 2

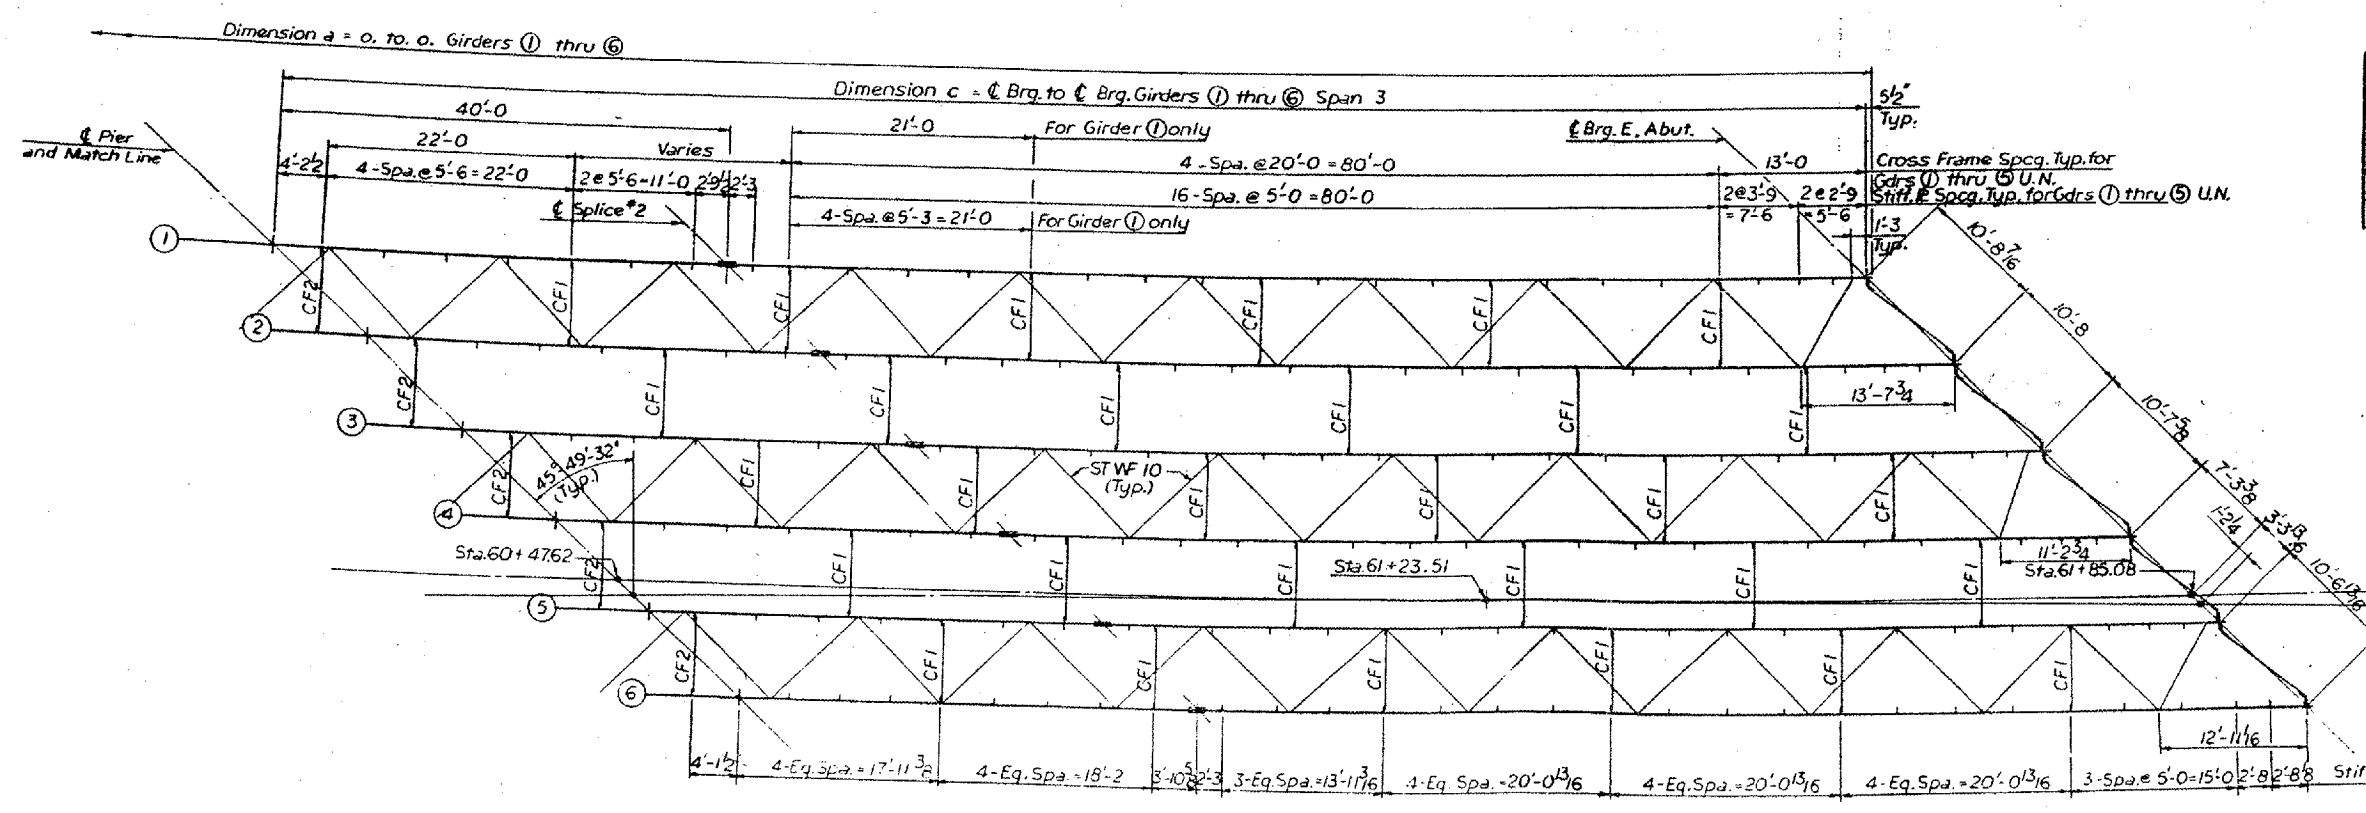

FRAMING PLAN - SPAN 3

TABLE OF DIMENSIONS						
Dim.	Girder 1	Girder 2	Girder 3	Girder 4	Girder 5	Girder 6
a	290'-0 3/4	288'-9 3/4	287'-7 1/8	286'-4 3/8	285'-2 3/8	284'-1 1/8
b	149'-9 1/8	149'-1	148'-4 1/8	147'-8 1/8	147'-0	146'-4 1/8
c	139'-4 1/8	138'-9 3/8	138'-3 3/8	137'-9 3/8	137'-3 3/8	136'-9 3/8
Rad.	2263'-10 1/2	2271'-5 1/2	2279'-0 1/2	2286'-7 1/2	2294'-2 1/2	2301'-9 1/2

BRIDGE NO. 6
 S.N. 100-0060
 FOR INFORMATION ONLY

ILLINOIS DIVISION OF HIGHWAYS		
FAI ROUTE 24		
PROJECT	SECTION XI-2HB	
WILLIAMSON COUNTY		
FRAMING		
Designed By: H. M.	Drawn By: E. M.	Quantity By: