



ROUTE NO.	SECTION	COUNTY	TOTAL SHEETS	SHEET NO.
VARIOUS	**	COOK	22	8
ILLINOIS PROJECT		HPP-1719 (001)		
VILLAGE SECTION		06-00121-00-PV		
CONTRACT NO. 83937				

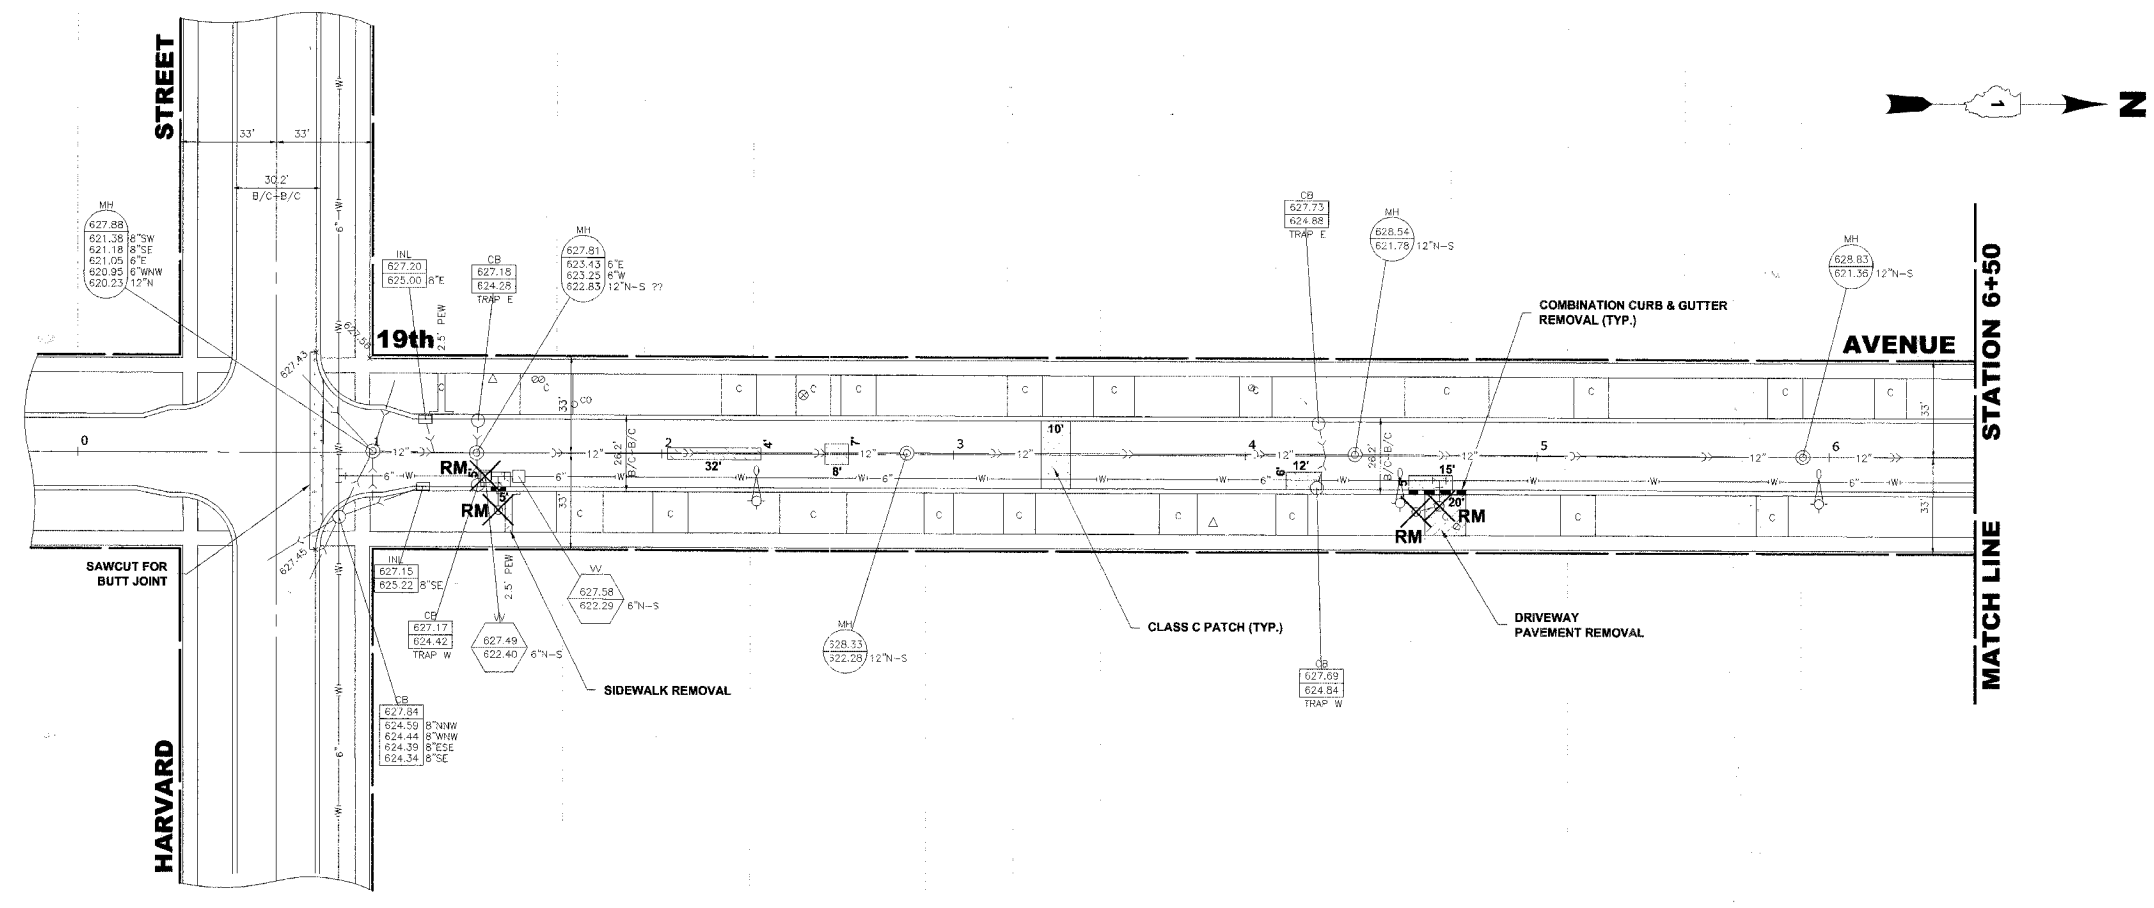

**EXISTING TOPOGRAPHY**

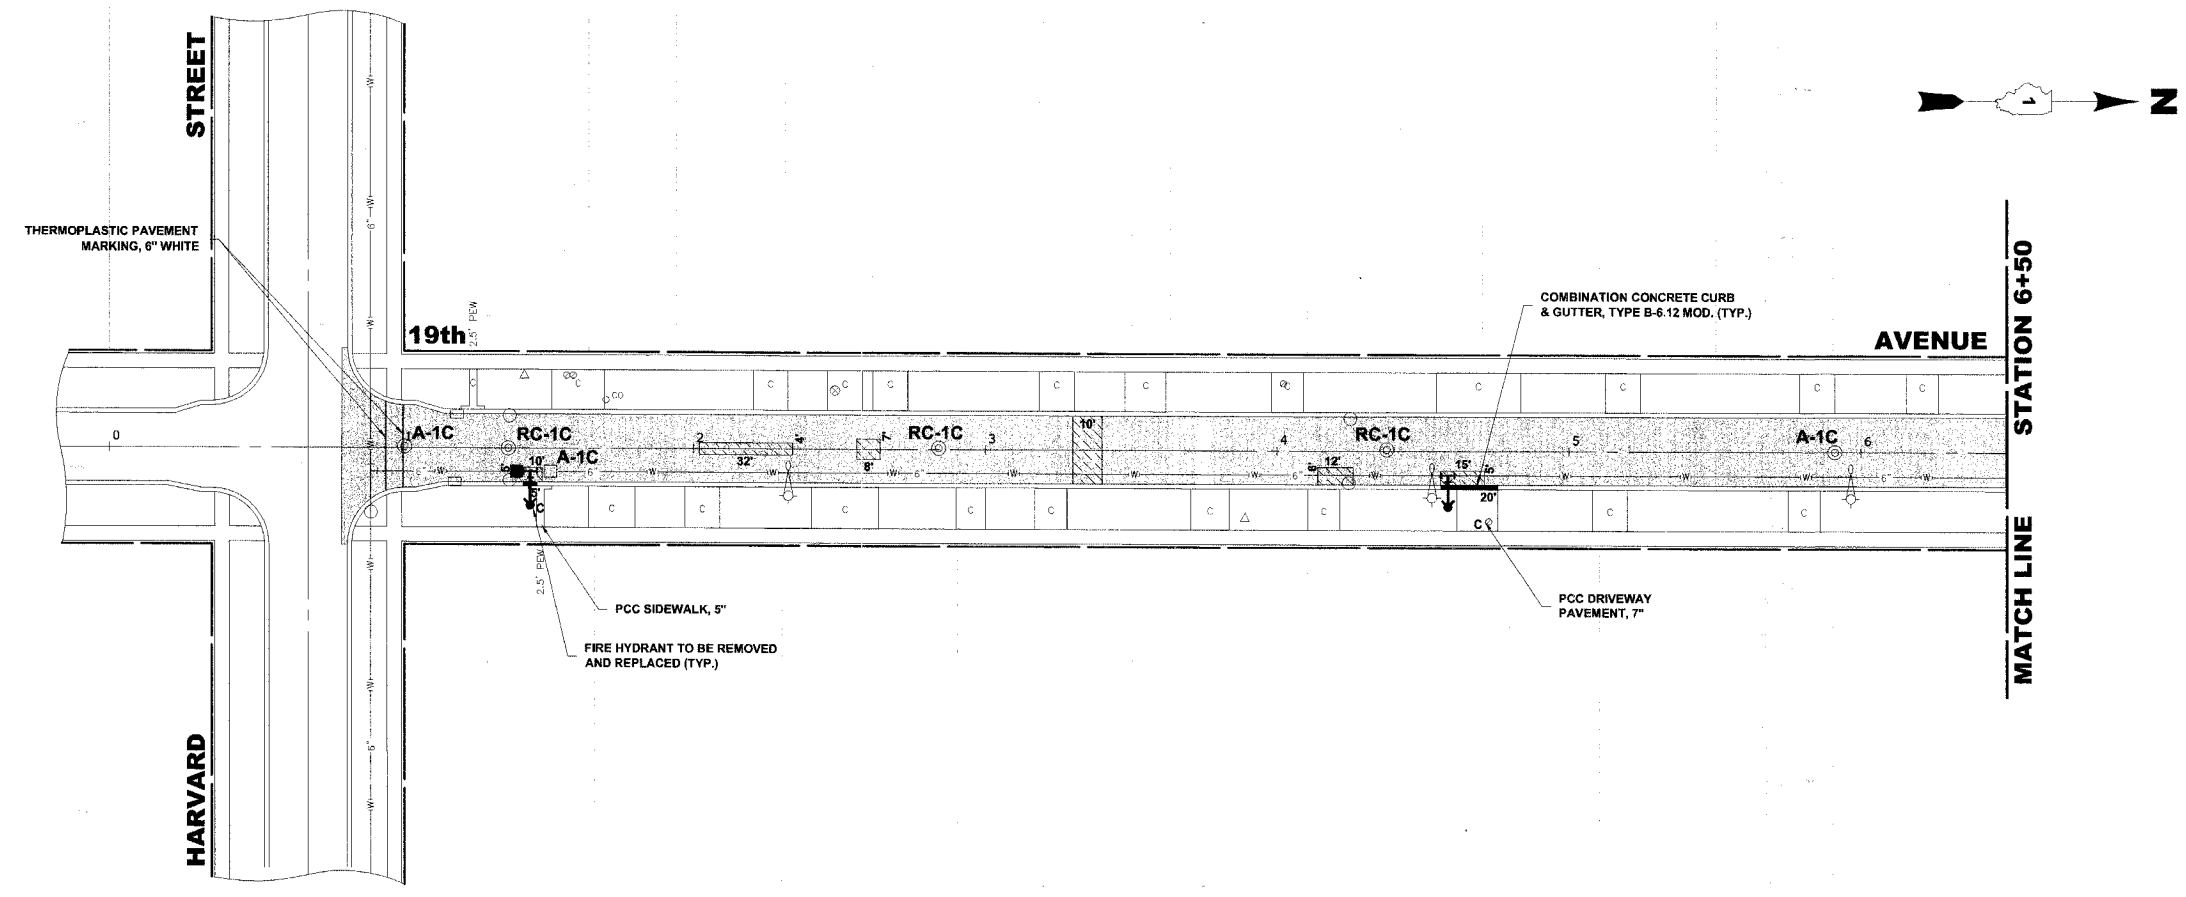

**PROPOSED IMPROVEMENT**

Drawing file: W:\Projects\65505559 - High Priority Grant\2007 STREETS WEST.dwg Apr 11, 2007 - 2:04pm



◆ Civil Engineers  
 ◆ Municipal Consultants  
 ◆ Established 1911

9933 Roosevelt Road  
 Westchester, Illinois 60154-2780  
 Phone: 708/865-0300  
 Fax: 708/865-1212

**ROADWAY RESURFACING (LAPP)  
 PROJECT HPP-1717 (001)  
 VILLAGE OF MAYWOOD, ILLINOIS**

**19th AVENUE  
 PAVING PLAN**

SCALE:	1" = 30'	SHEET <b>8</b> / 22
DRAWN BY:	LEV/ECW	
BOOK NO.:	1484/1516/1538	
DATE:	4-12-07	
REVISION:	E.H.E. NO.: 565-06-35901	OF