



ROUTE NO.	SECTION	COUNTY	TOTAL SHEETS	SHEET NO.
VARIOUS	**	COOK	22	9
ILLINOIS PROJECT		HPP-1719 (001)		
VS L&R SECTION		06-00121-00-PV		
CONTRACT NO. 83937				

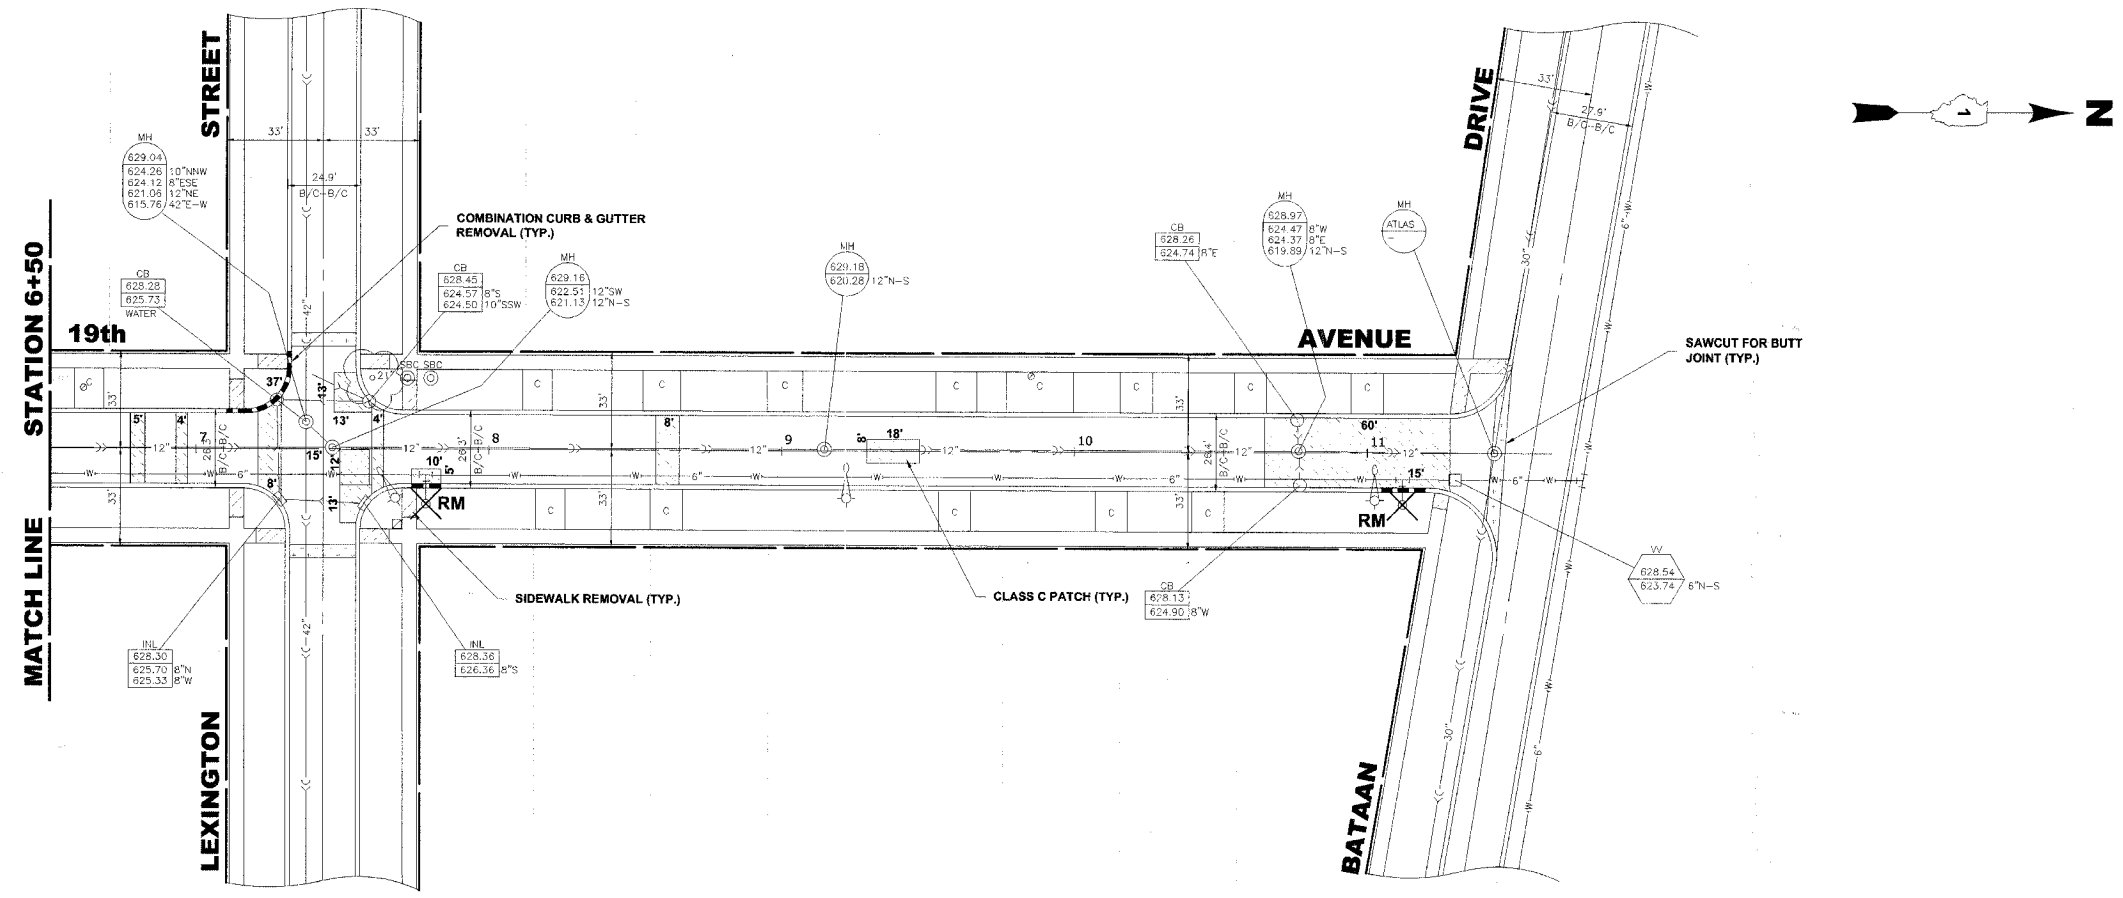

**EXISTING TOPOGRAPHY**

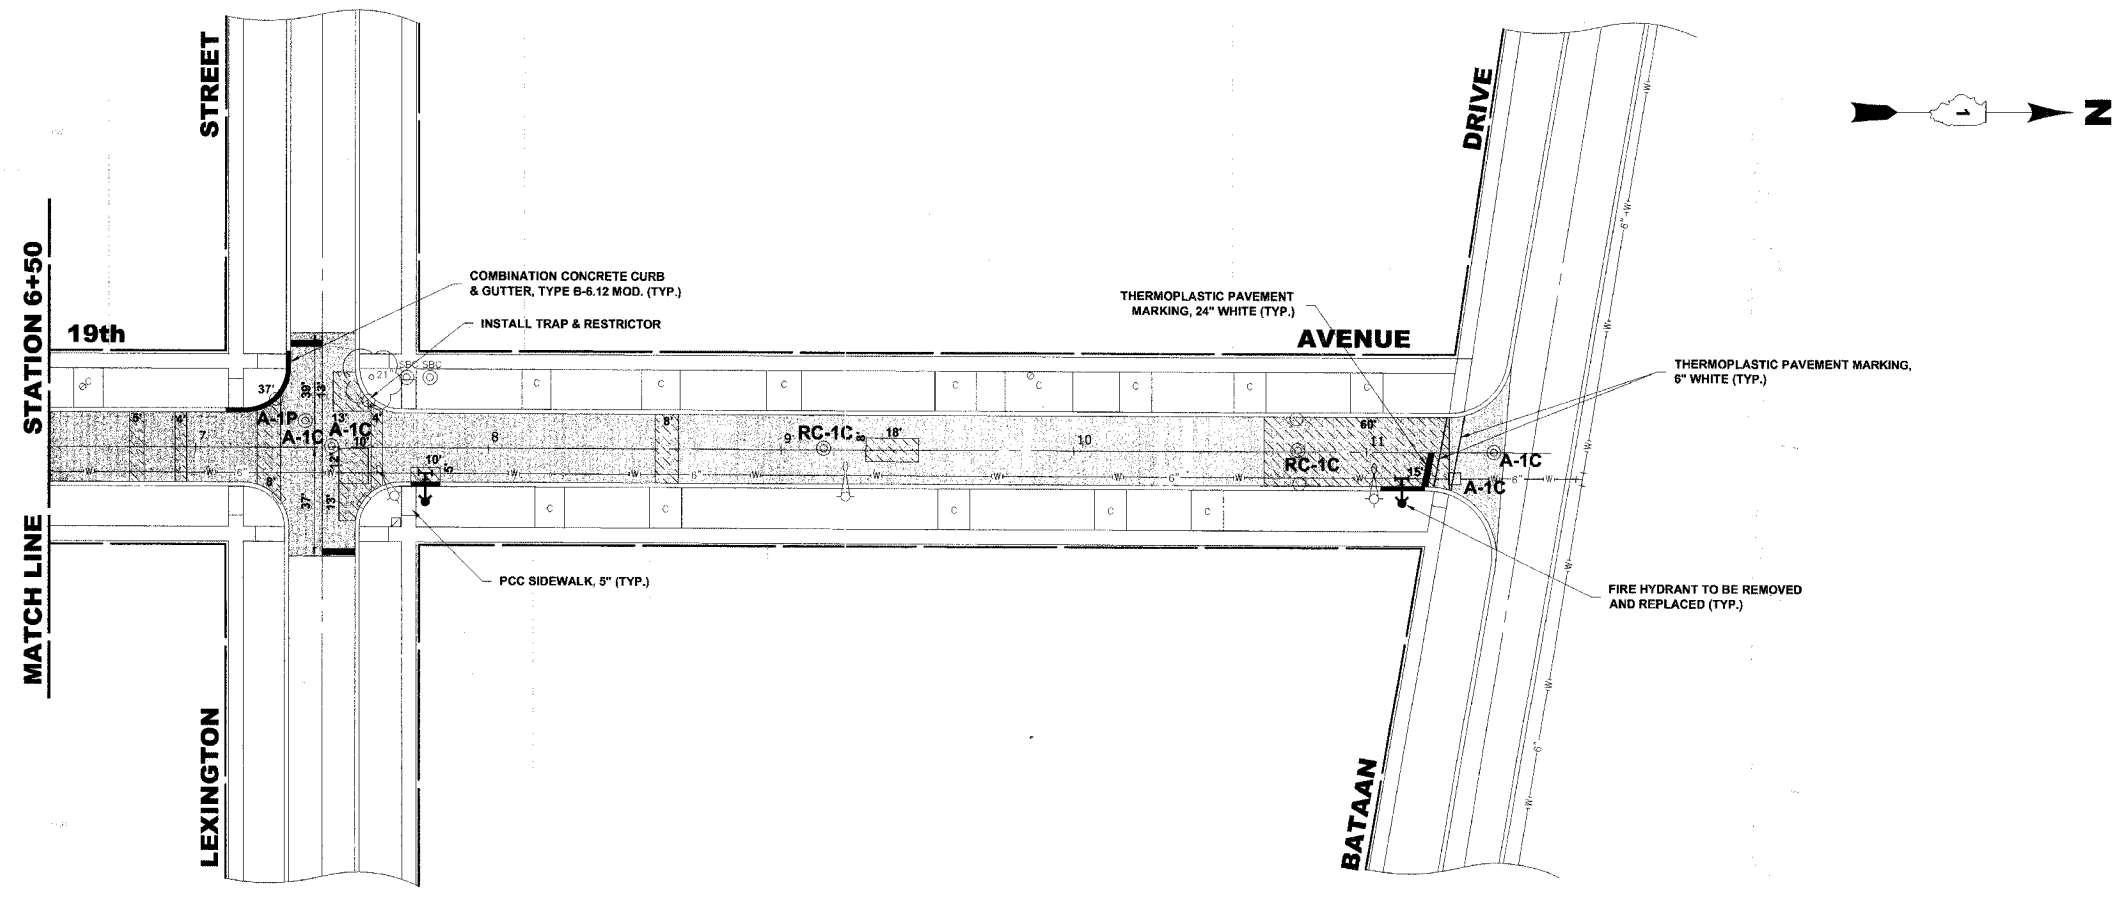

**PROPOSED IMPROVEMENT**

Drawing file: W:\Projects\65506359 - High Priority Grant\2007 STREETS WEST.dwg Apr 11, 2007 - 2:04pm



♦ Civil Engineers  
 ♦ Municipal Consultants  
 ♦ Established 1911  
 9933 Roosevelt Road  
 Westchester, Illinois 60154-2780  
 Phone: 708/865-0300  
 Fax: 708/865-1212

**ROADWAY RESURFACING (LAPP)**  
**PROJECT HPP-1717 (001)**  
**VILLAGE OF MAYWOOD, ILLINOIS**

**19th AVENUE**  
**PAVING PLAN**

SCALE:	1" = 30'	SHEET	9
DRAWN BY:	LEV/ECW		
BOOK NO.:	1484/1516/1538	OF	22
DATE:	4-12-07		
E.H.E. NO.:	565-06-35901		
REVISION:			