



ROUTE NO.	SECTION	COUNTY	TOTAL SHEETS	SHEET NO.
VARIOUS	**	COOK	22	12
ILLINOIS PROJECT HPP-1719 (001)				
VILLAGE SECTION 06-00121-00-PV				
CONTRACT NO. 83937				

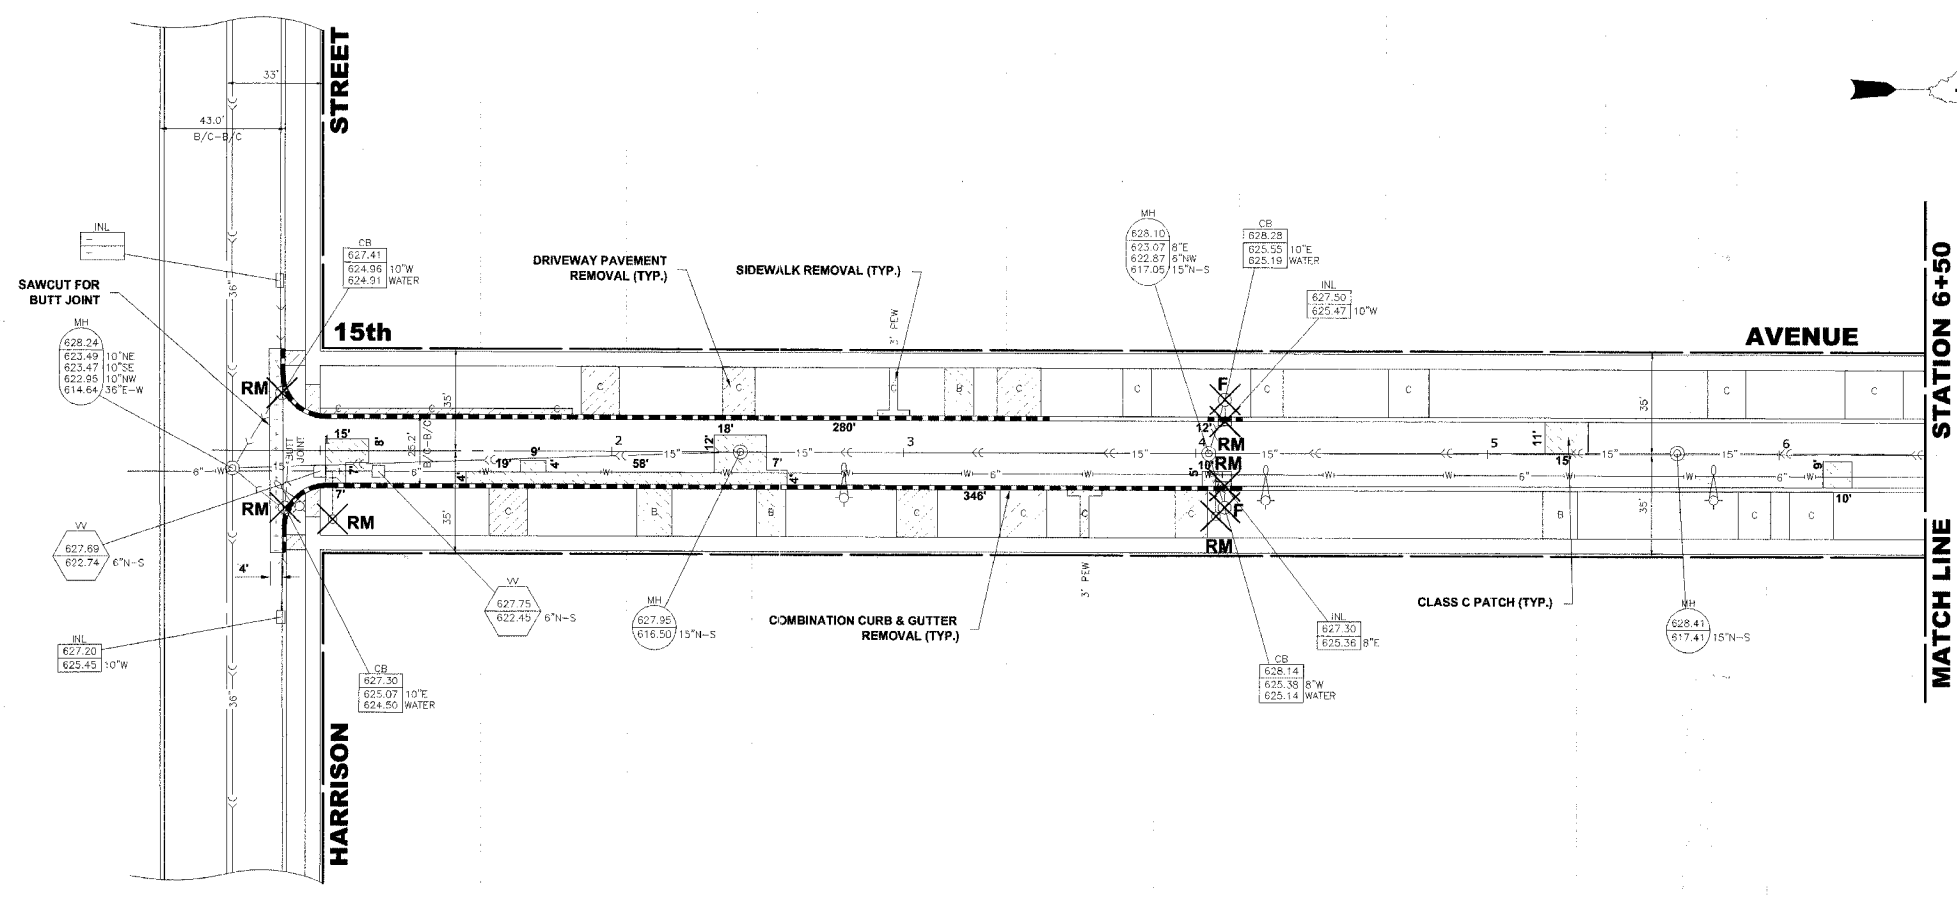

**EXISTING TOPOGRAPHY**

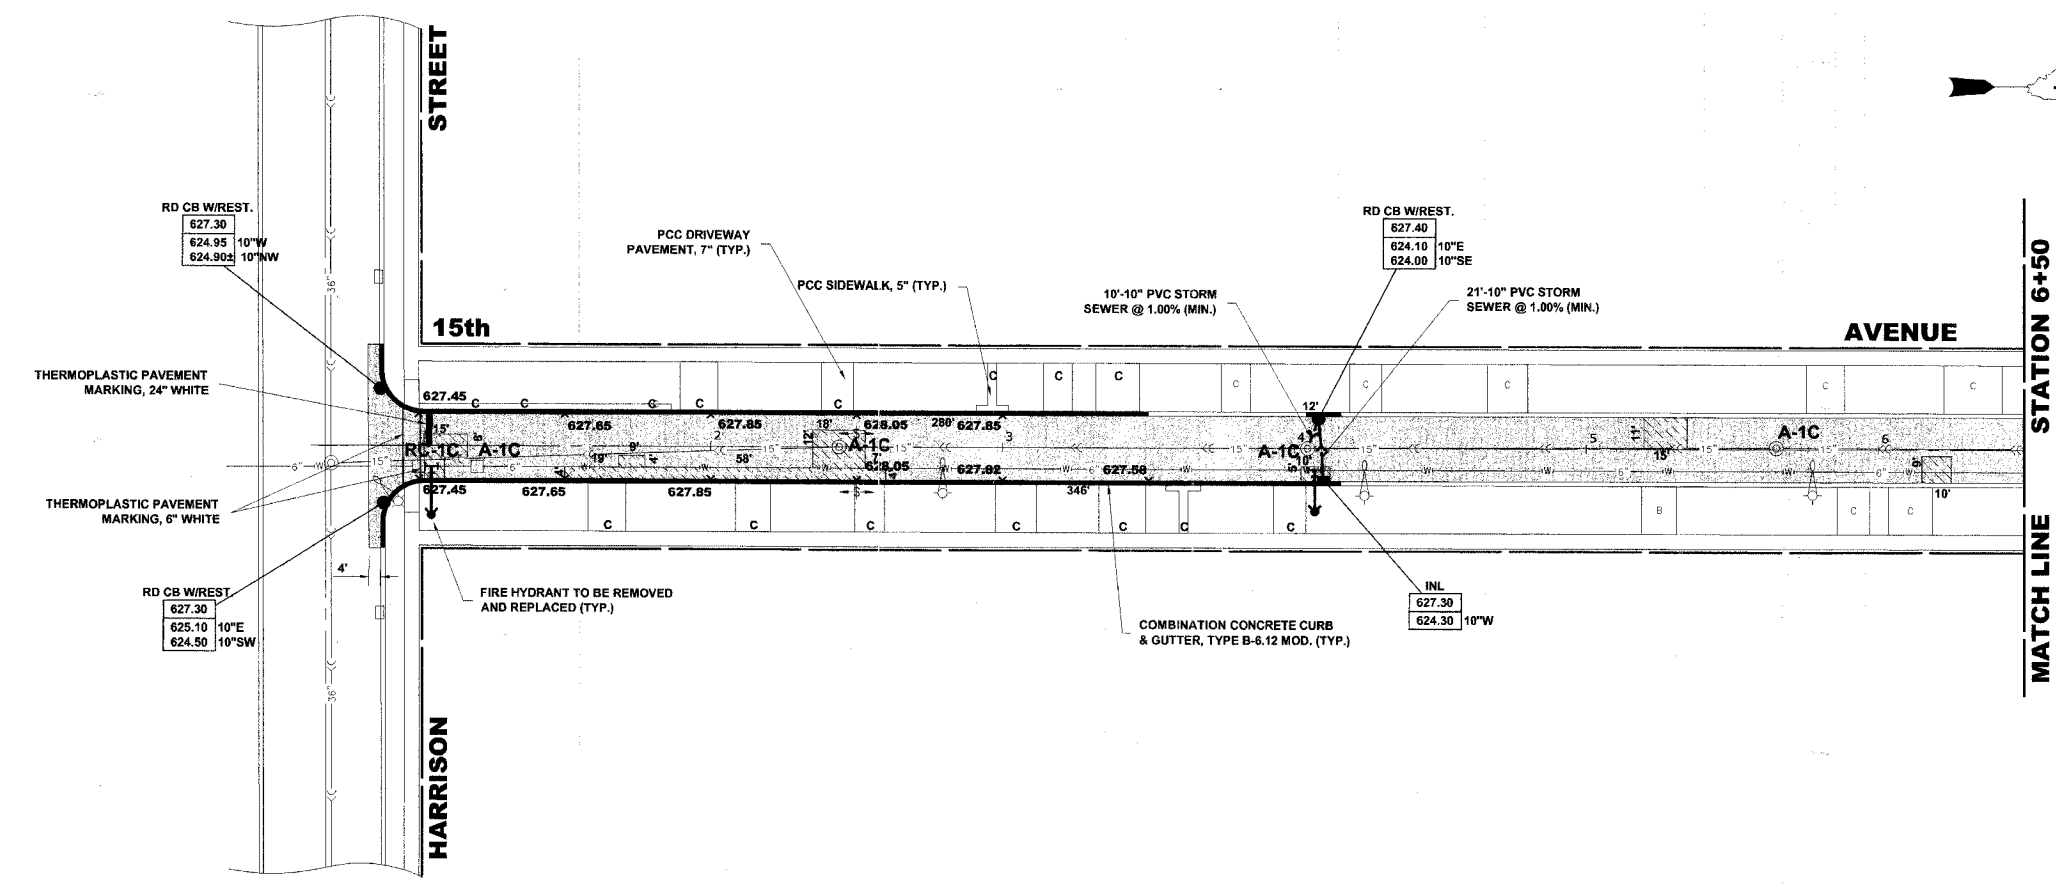

**PROPOSED IMPROVEMENT**

Drawing file: W:\Projects\55605559 - High Priority Grant\2007 STREETS CENTRAL.dwg Apr 11, 2007 - 2:01 pm



◆ Civil Engineers  
 ◆ Municipal Consultants  
 ◆ Established 1911

9933 Roosevelt Road  
 Westchester, Illinois 60154-2780  
 Phone: 708/865-0300  
 Fax: 708/865-1212

**ROADWAY RESURFACING (LAPP)  
 PROJECT HPP-1717 (001)  
 VILLAGE OF MAYWOOD, ILLINOIS**

**15th AVENUE  
 PAVING PLAN**

SCALE:	1" = 30'	SHEET	12
DRAWN BY:	LEV/ECW	OF	22
BOOK NO.:	1484/1516/1538		
DATE:	4-12-07		
E.H.E. NO.:	565-06-35901		
REVISION:			