



ROUTE NO.	SECTION	COUNTY	TOTAL SHEETS	SHEET NO.
VARIOUS	**	COOK	22	14
ILLINOIS PROJECT		HPP-1719 (001)		
VILLAGE SECTION		06-00121-00-PV		
CONTRACT NO. 83937				

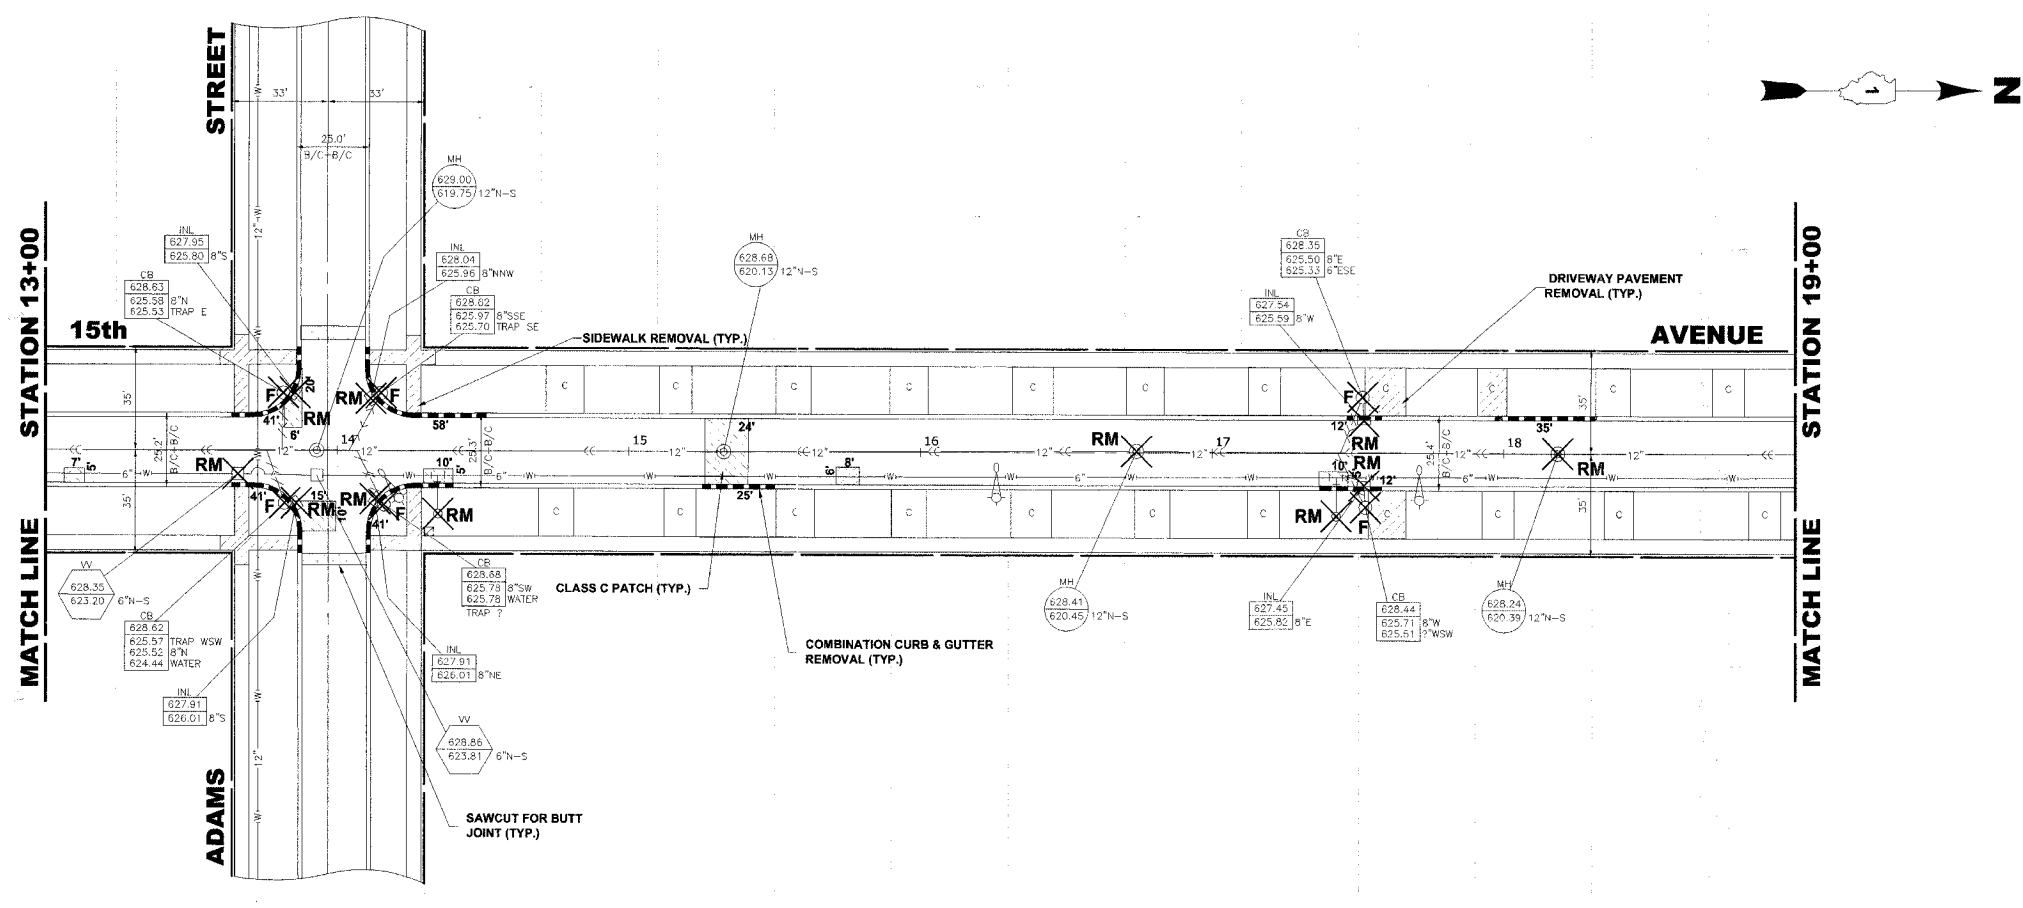

EXISTING TOPOGRAPHY

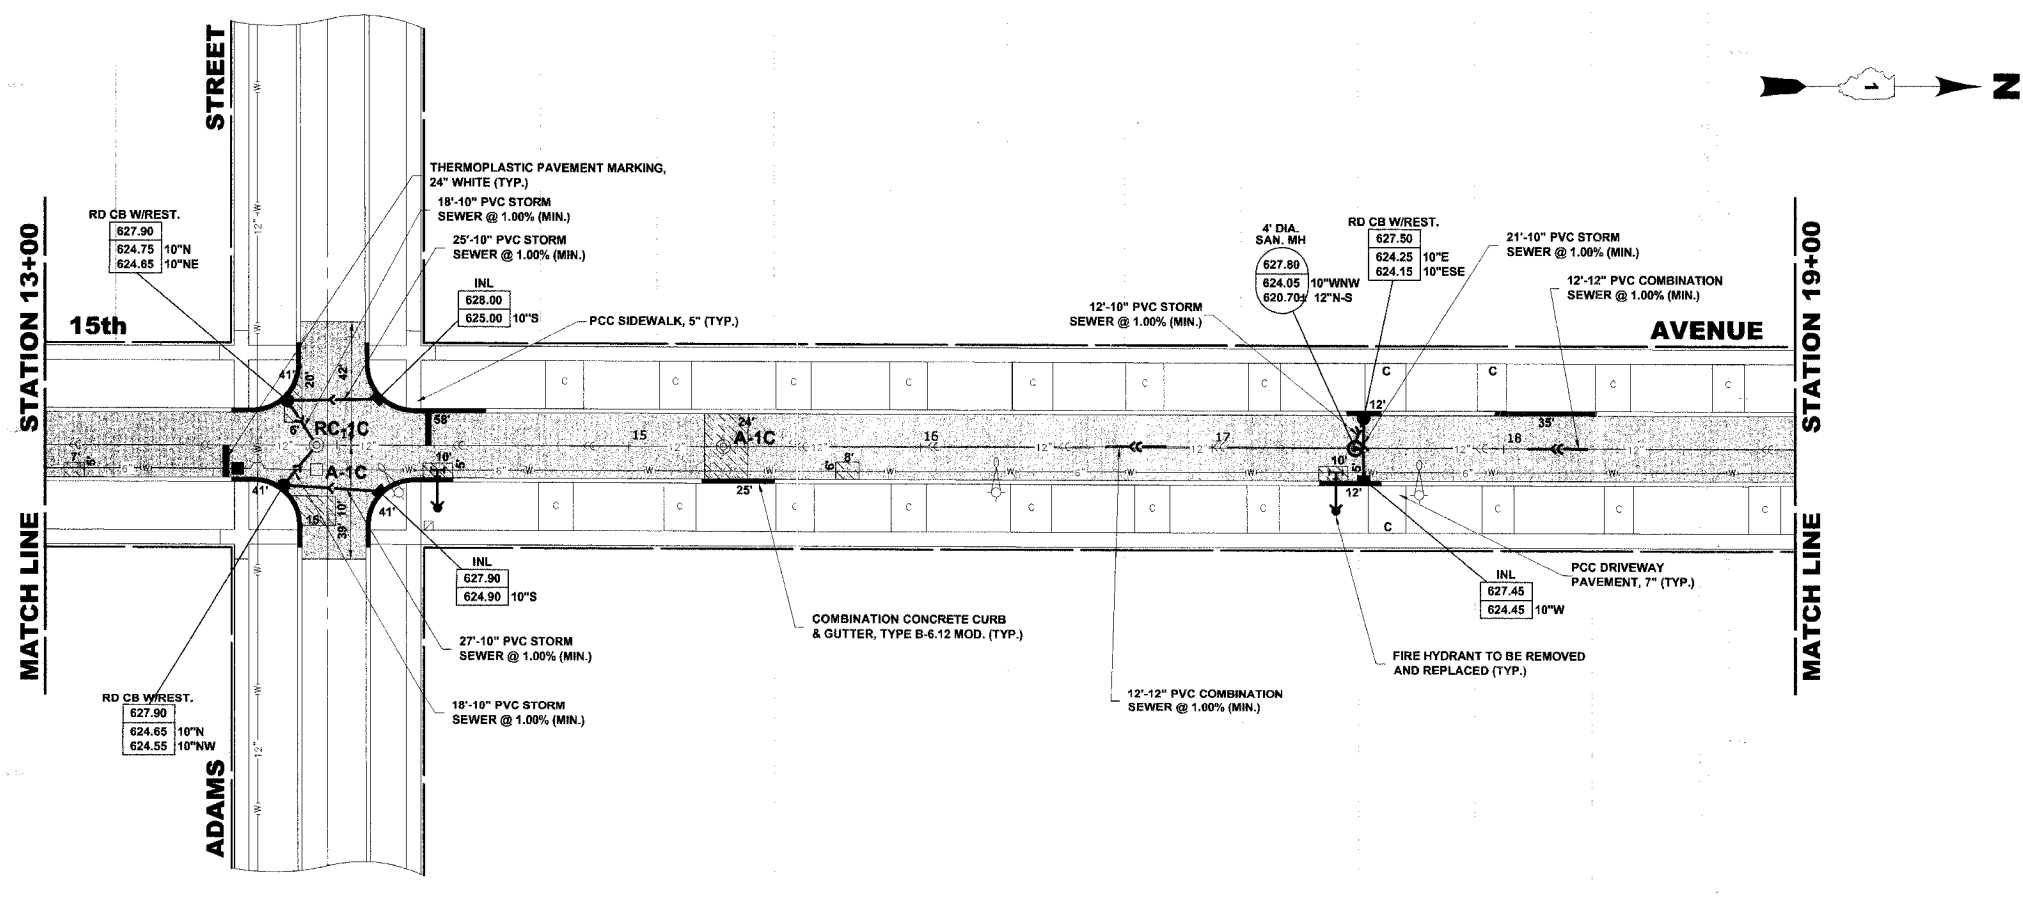

PROPOSED IMPROVEMENT

Drawing file: W:\Projects\56506359 - High Priority\Comm\2007 STREETS CENTRAL.dwg Apr 11, 2007 - 2:01 pm

HANCOCK ENGINEERING

- ◆ Civil Engineers
- ◆ Municipal Consultants
- ◆ Established 1911

9933 Roosevelt Road
Westchester, Illinois 60154-2780
Phone: 708/865-0300
Fax: 708/865-1212

**ROADWAY RESURFACING (LAPP)
PROJECT HPP-1717 (001)
VILLAGE OF MAYWOOD, ILLINOIS**

**15th AVENUE
PAVING PLAN**

SCALE:	1" = 30'	SHEET	14 22
DRAWN BY:	LEV/ECW		
BOOK NO.:	1484/1516/1538		
DATE:	4-12-07		
REVISION:	E.H.E. NO.:	565-06-35901	CF