
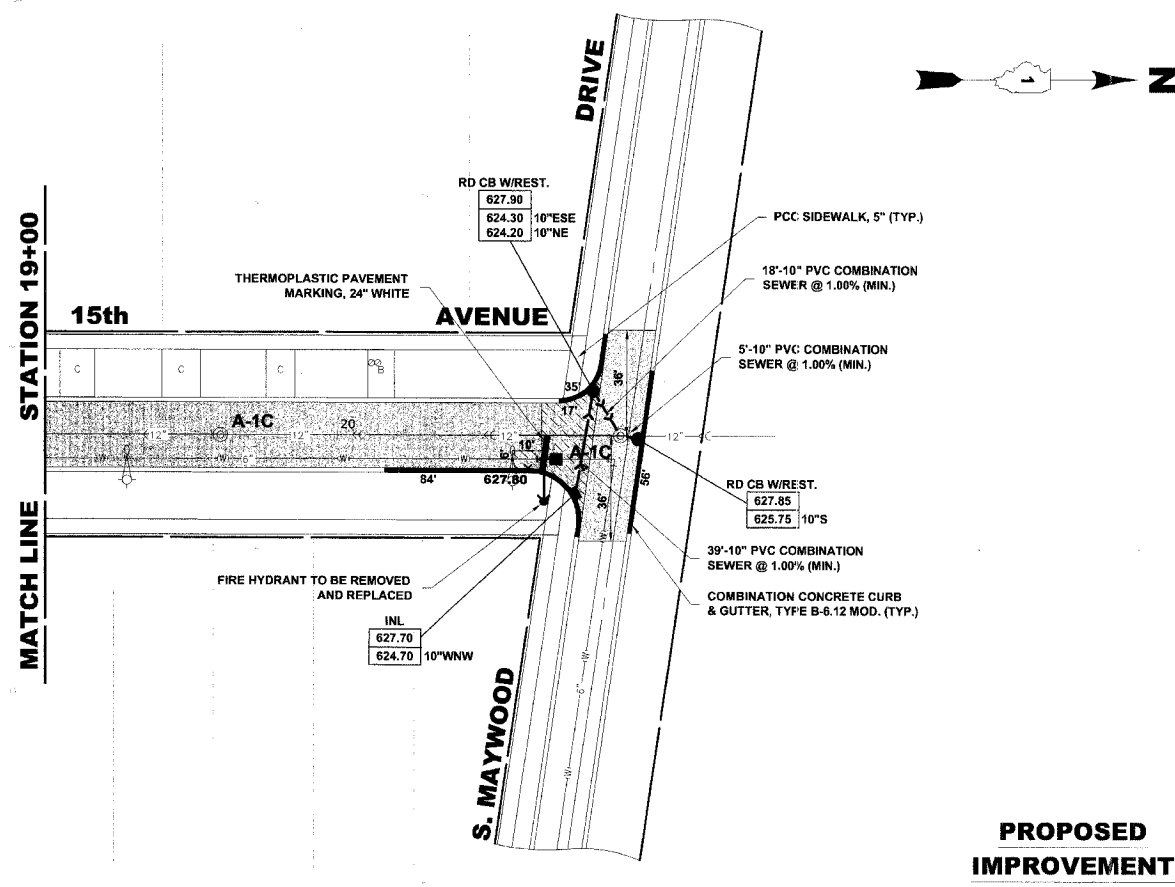


ROUTE NO.	SECTION	COUNTY	TOTAL SHEETS	SHEET NO.
VARIOUS	**	COOK	22	15
ILLINOIS PROJECT HPP-1719 (001)				
VILLAGE SECTION 06-00121-00-PV				
CONTRACT NO. 83937				

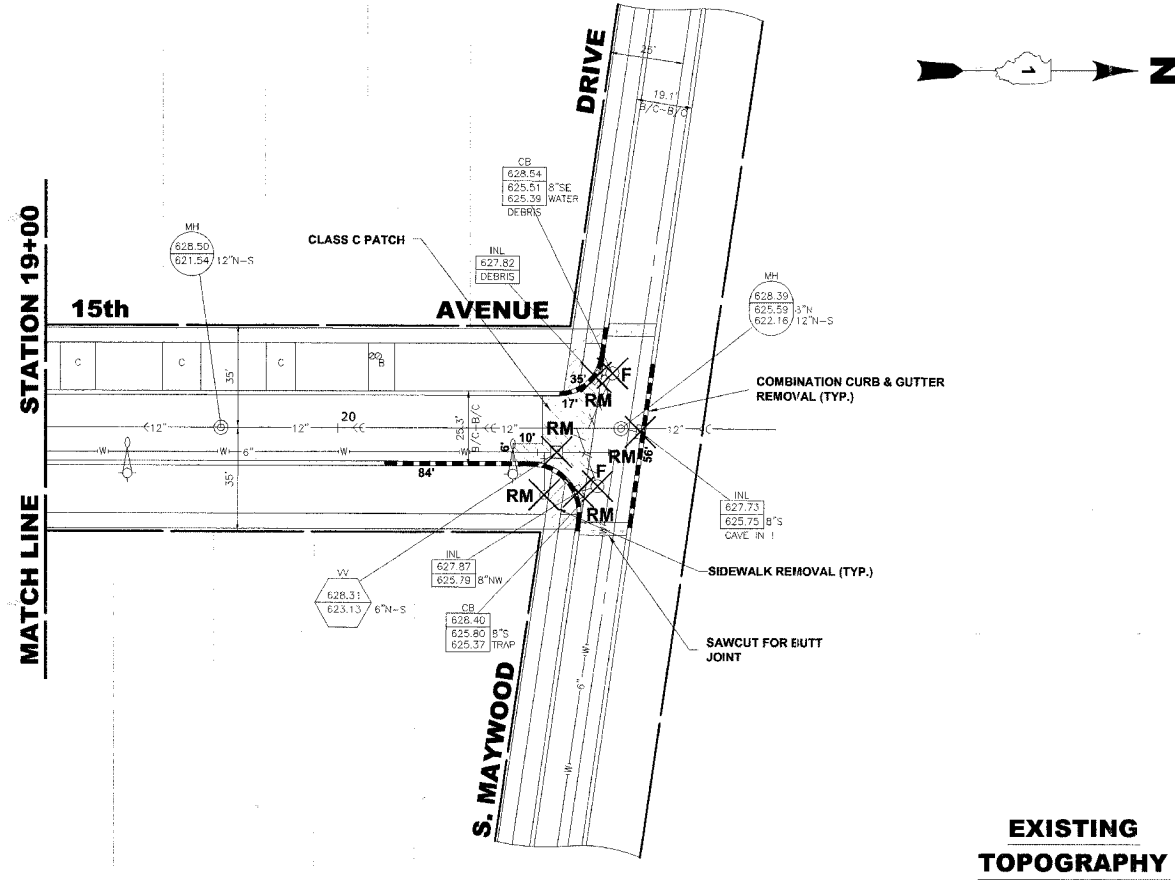

Drawing file: W:\Projects\65606359 - High Priority Grant\3007 STREETS CENTRAL.dwg Apr 11, 2007 - 2:01pm

	◆ Civil Engineers	9933 Roosevelt Road
	◆ Municipal Consultants	Westchester, Illinois 60154-2780
	◆ Established 1911	Phone: 708/865-0300
		Fax: 708/865-1212

**ROADWAY RESURFACING (LAPP)  
 PROJECT HPP-1717 (001)  
 VILLAGE OF MAYWOOD, ILLINOIS**

**15th AVENUE  
 PAVING PLAN**

SCALE:	1" = 30'	SHEET <b>15</b> OF <b>22</b>
DRAWN BY:	LEV/ECW	
BOOK NO.:	1484/1516/1538	
DATE:	4-12-07	
REVISION:	E.H.E. NO.: 565-06-35901	