



ROUTE NO.	SECTION	COUNTY	TOTAL SHEETS	SHEET NO.
VARIOUS	**	COOK	22	16
ILLINOIS PROJECT HPP-1719 (001)				
VILLAGE SECTION 06-00121-00-PV				
CONTRACT NO. 83937				

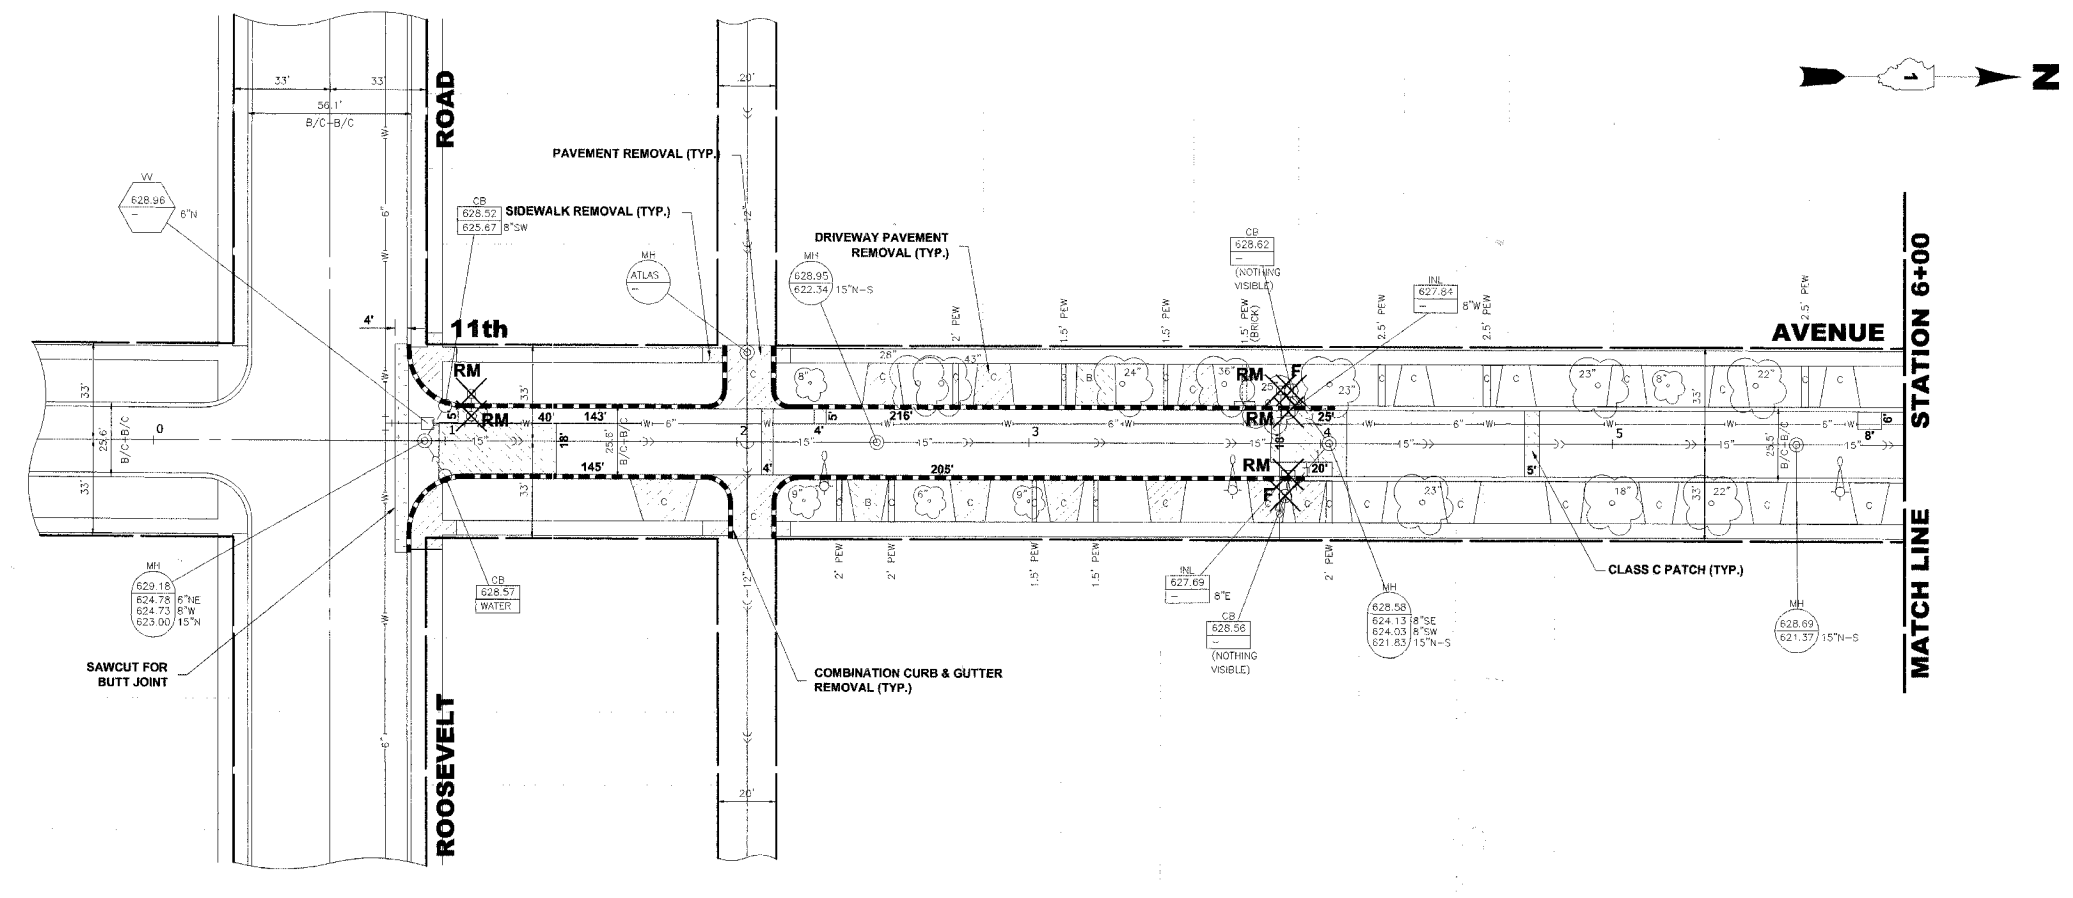

EXISTING TOPOGRAPHY

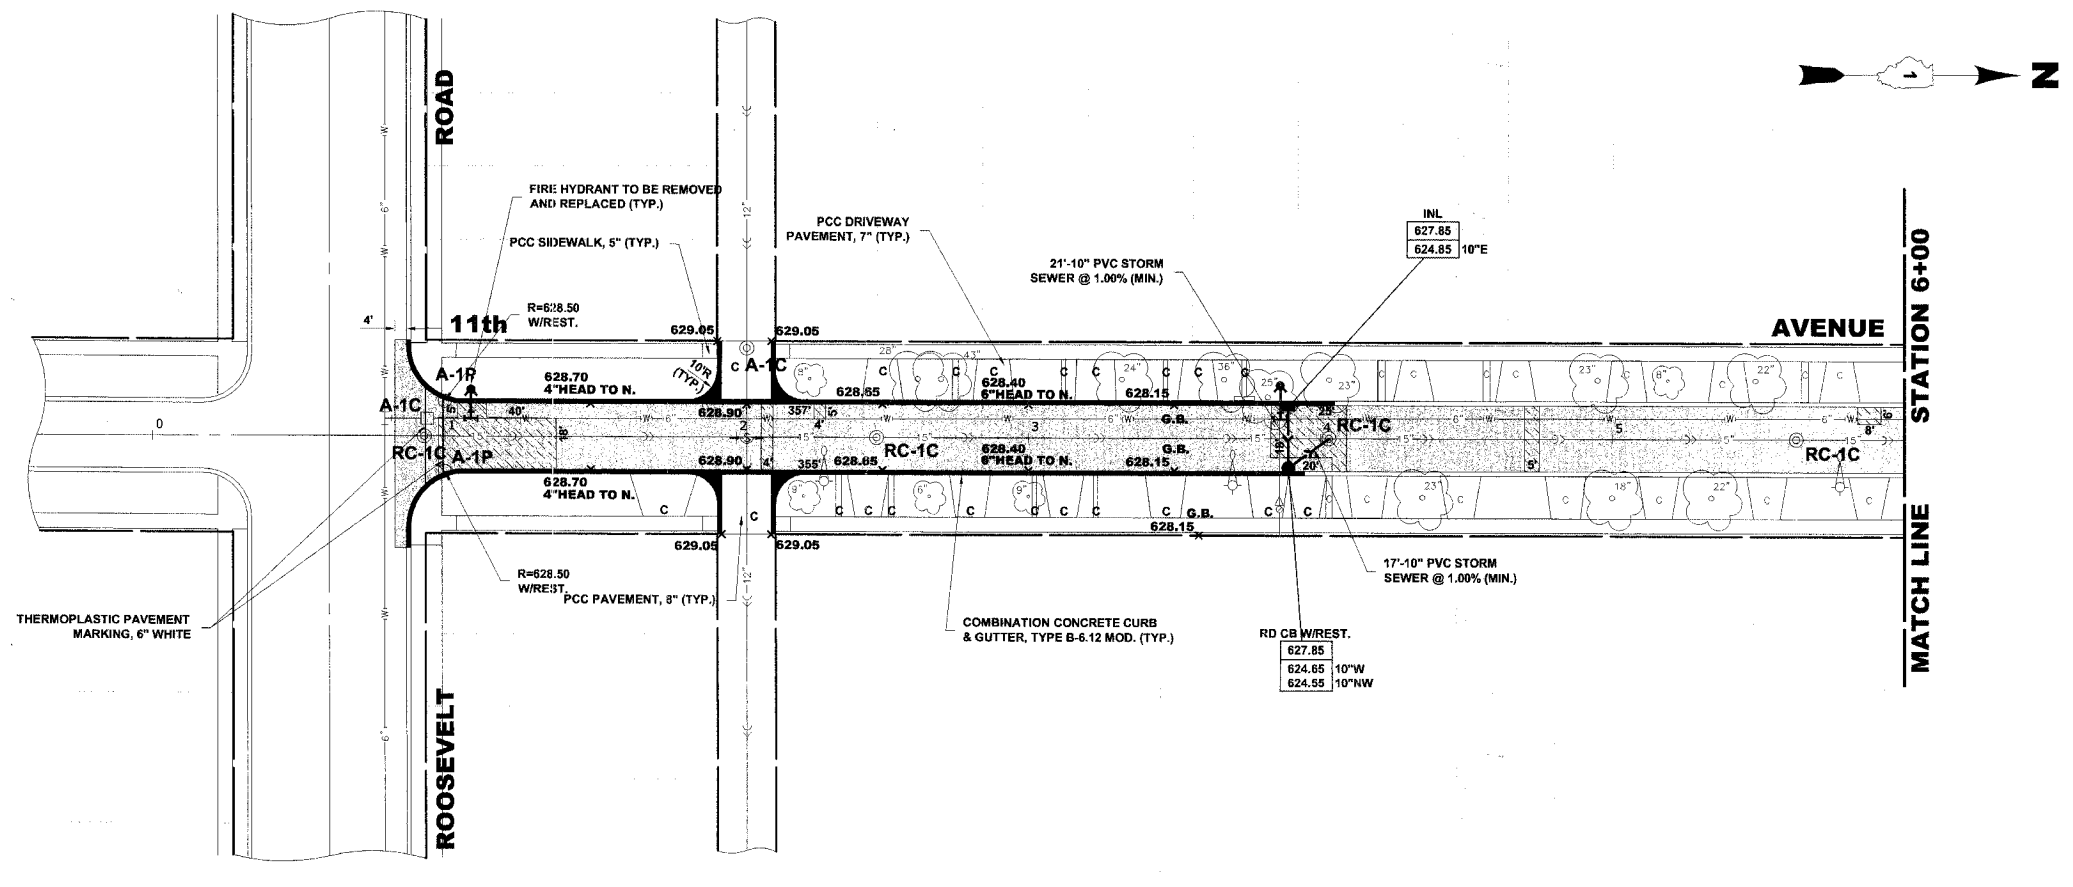

PROPOSED IMPROVEMENT

Drawing file: W:\Projects\65506259 - High Priority Grant\2007 STREETS CENTRAL.dwg Apr 11, 2007 - 2:02pm



◆ Civil Engineers
 ◆ Municipal Consultants
 ◆ Established 1911

9935 Roosevelt Road
 Westchester, Illinois 60154-2780
 Phone: 708/865-0300
 Fax: 708/865-1212

**ROADWAY RESURFACING (LAPP)
 PROJECT HPP-1717 (001)
 VILLAGE OF MAYWOOD, ILLINOIS**

**11th AVENUE
 PAVING PLAN**

SCALE:	1" = 30'	SHEET 16 OF 22
DRAWN BY:	LEV/ECW	
BOOK NO.:	1484/1516/1538	
DATE:	4-12-07	
REVISION:	E.H.E. NO.:	565-06-35901