



| | | | | |
|--------------------|---------|----------------|--------------|-----------|
| ROUTE NO. | SECTION | COUNTY | TOTAL SHEETS | SHEET NO. |
| VARIOUS | ** | COOK | 22 | 17 |
| ILLINOIS PROJECT | | HPP-1719 (001) | | |
| VILLAGE SECTION | | 06-00121-00-PV | | |
| CONTRACT NO. 83937 | | | | |

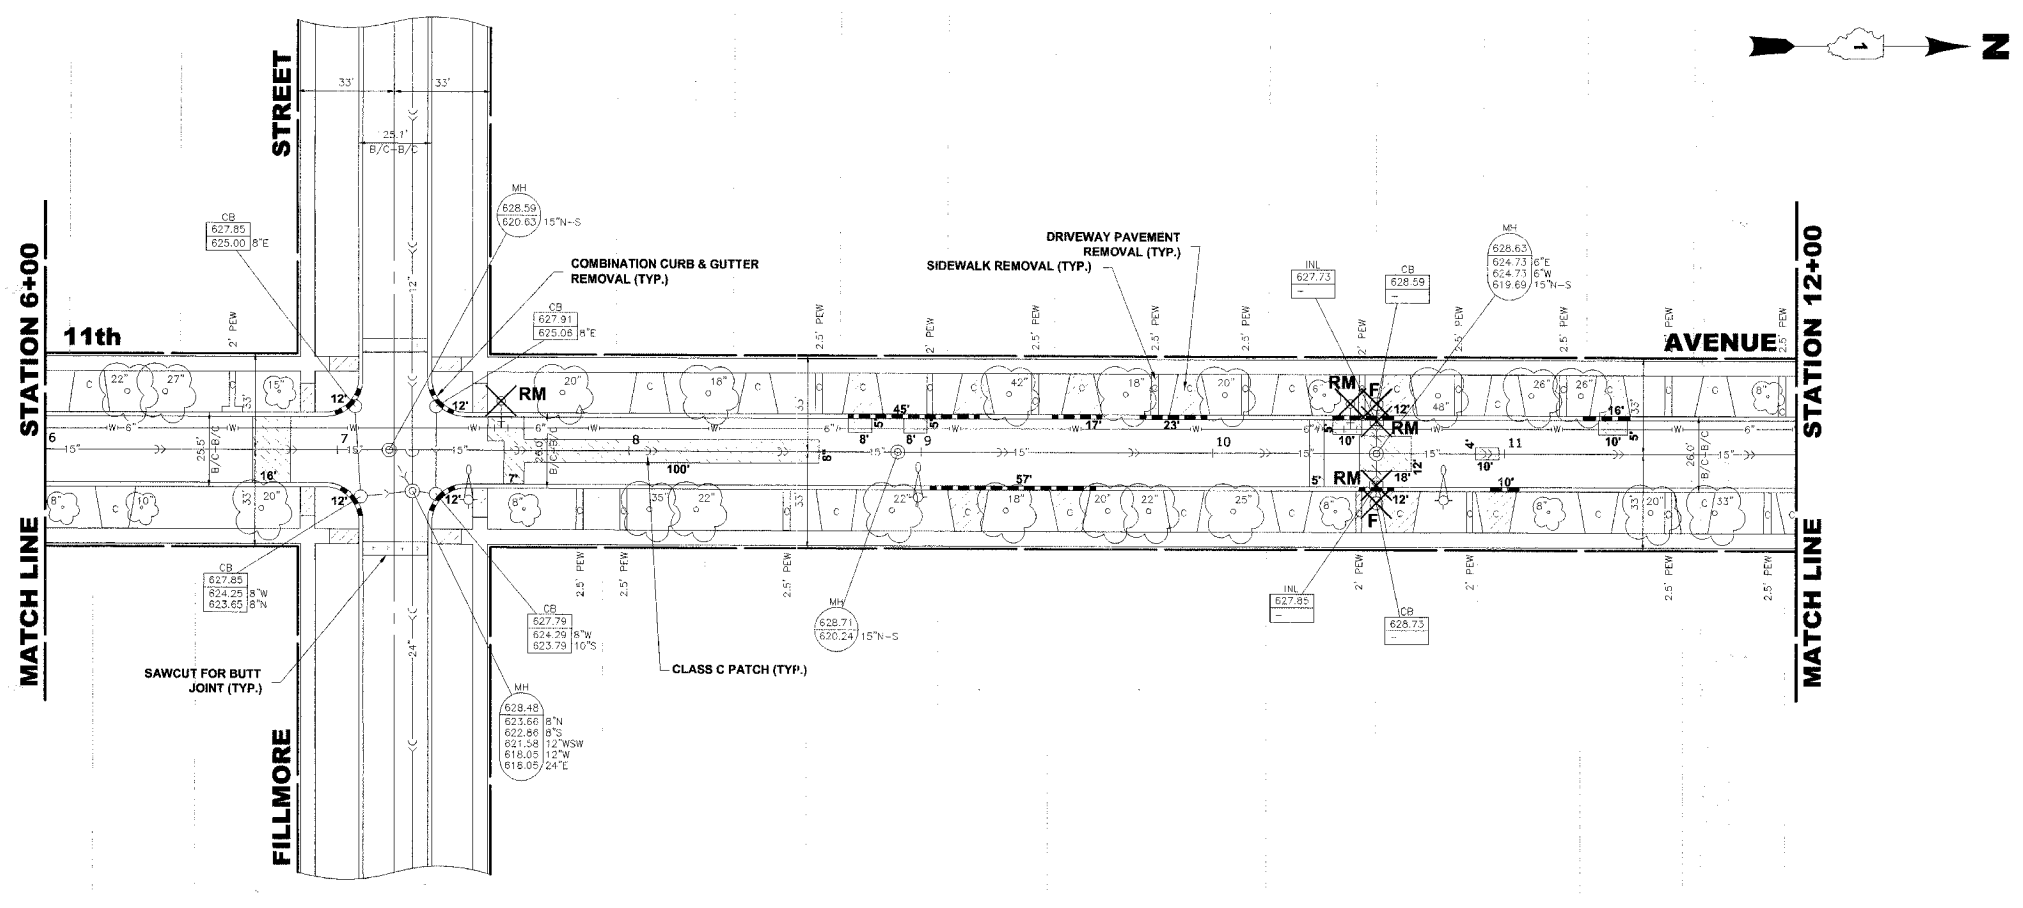

EXISTING TOPOGRAPHY

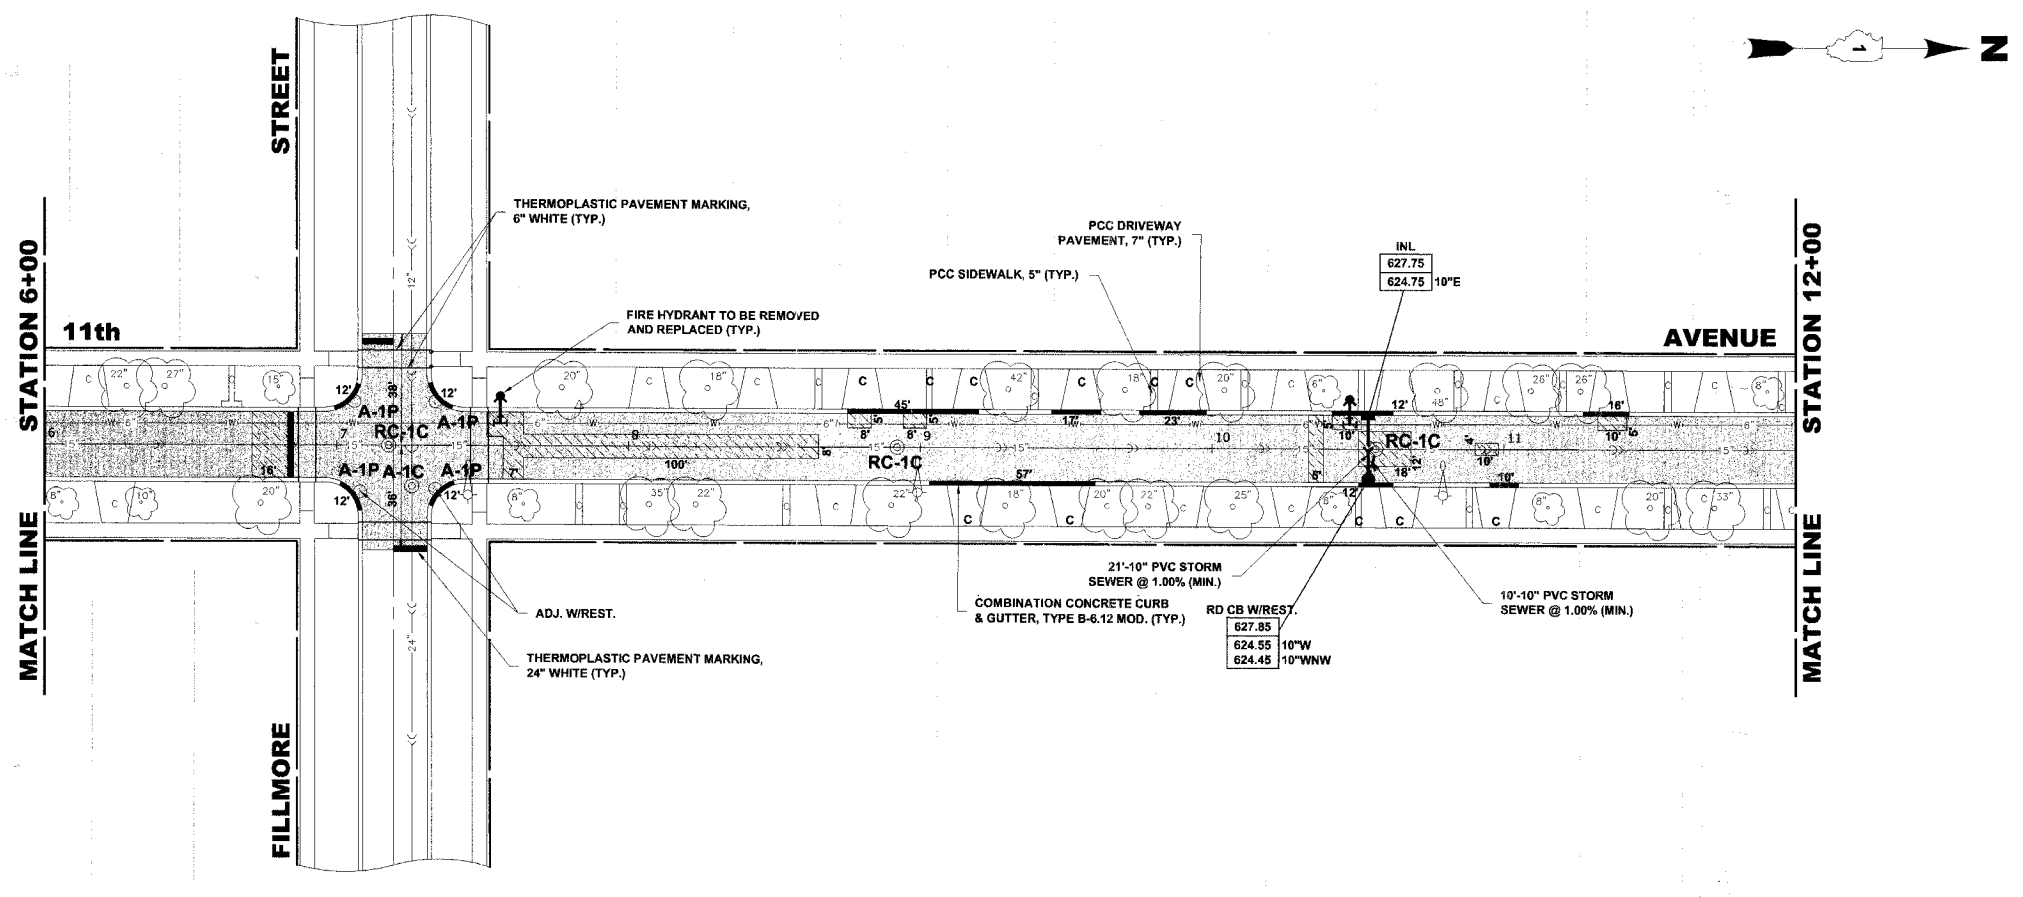

PROPOSED IMPROVEMENT

Drawing file: W:\Projects\46506359 - High Priority_Gram\2007 STREETS CENTRAL.dwg Apr 11, 2007 - 2:42pm



♦ Civil Engineers
 ♦ Municipal Consultants
 ♦ Established 1911

9933 Roosevelt Road
 Westchester, Illinois 60154-2780
 Phone: 708/865-0300
 Fax: 708/865-1212

ROADWAY RESURFACING (LAPP)
PROJECT HPP-1717 (001)
VILLAGE OF MAYWOOD, ILLINOIS

11th AVENUE
PAVING PLAN

| | | |
|-----------|--------------------------|---------------------------------|
| SCALE: | 1" = 30' | SHEET 17 22 |
| DRAWN BY: | LEV/ECW | |
| BOOK NO.: | 1484/1516/1538 | |
| DATE: | 4-12-07 | |
| REVISION: | E.H.E. NO.: 565-06-35901 | OF |