



ROUTE NO	SECTION	COUNTY	TOTAL SHEETS	SHEET NO
VARIOUS	**	COOK	22	19
ILLINOIS PROJECT HPP-1719 (001)				
VILLAGE SECTION 06-00121-00-PV				
CONTRACT NO. 83937				

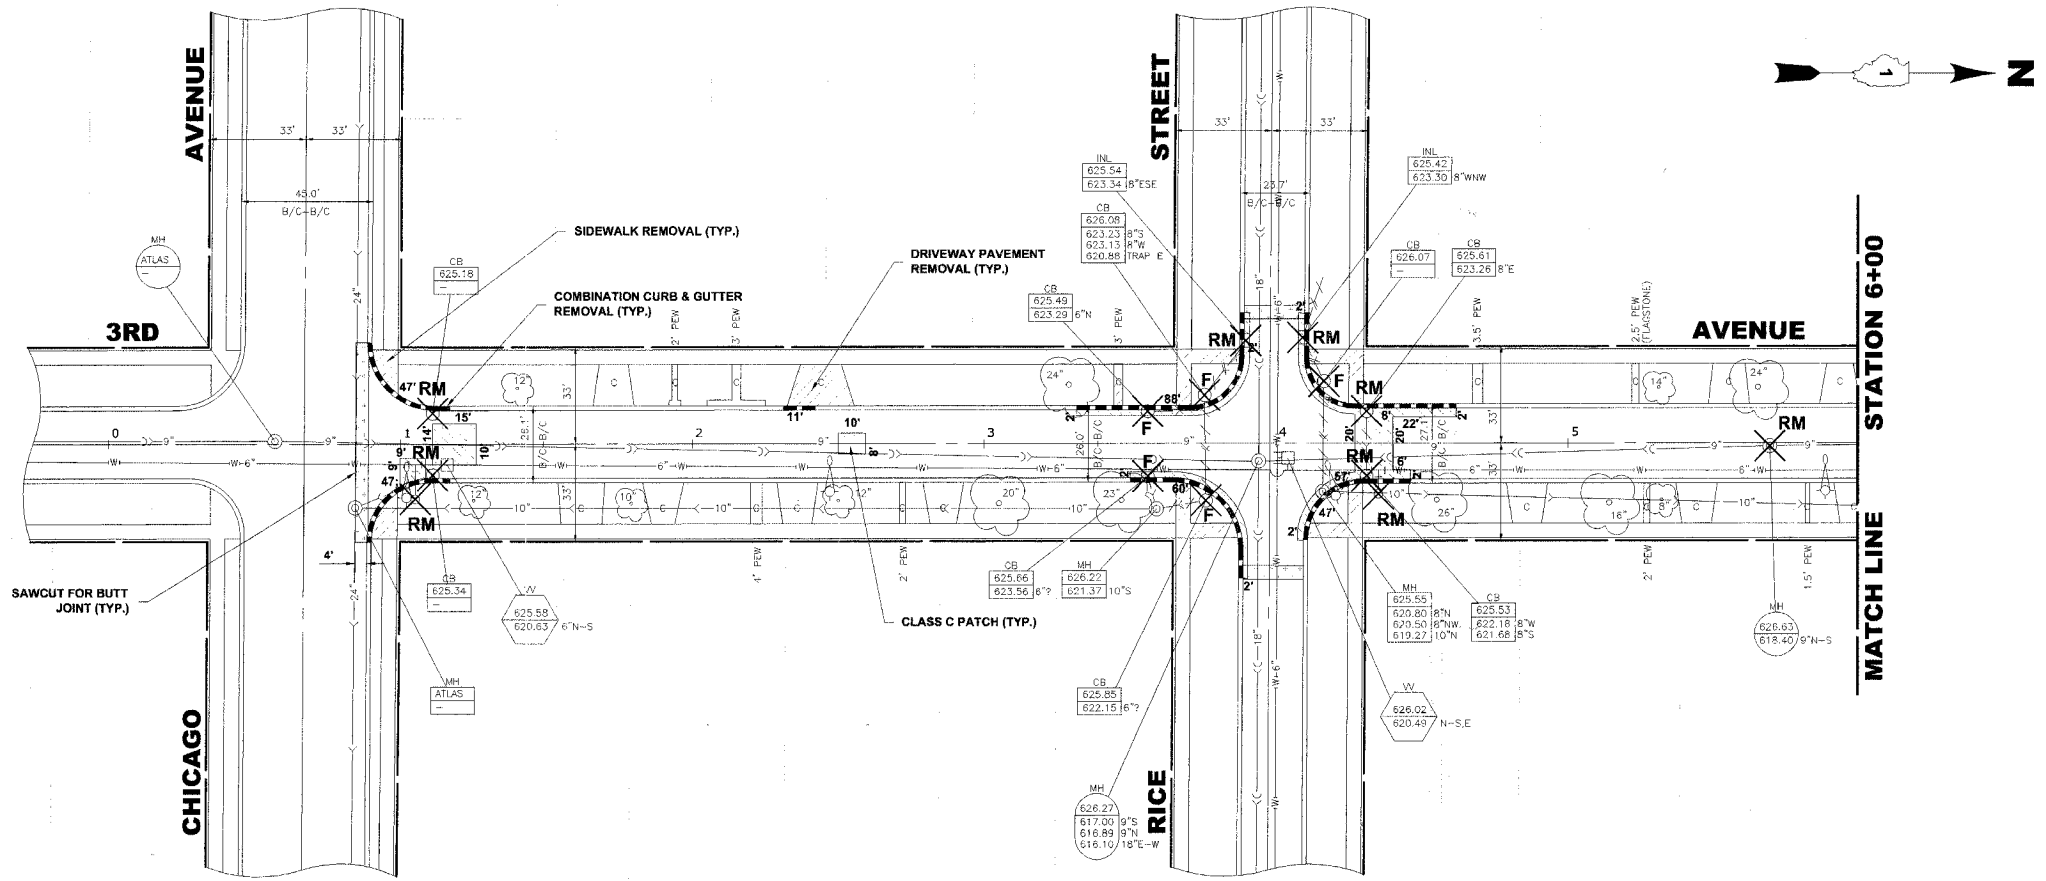

**EXISTING TOPOGRAPHY**

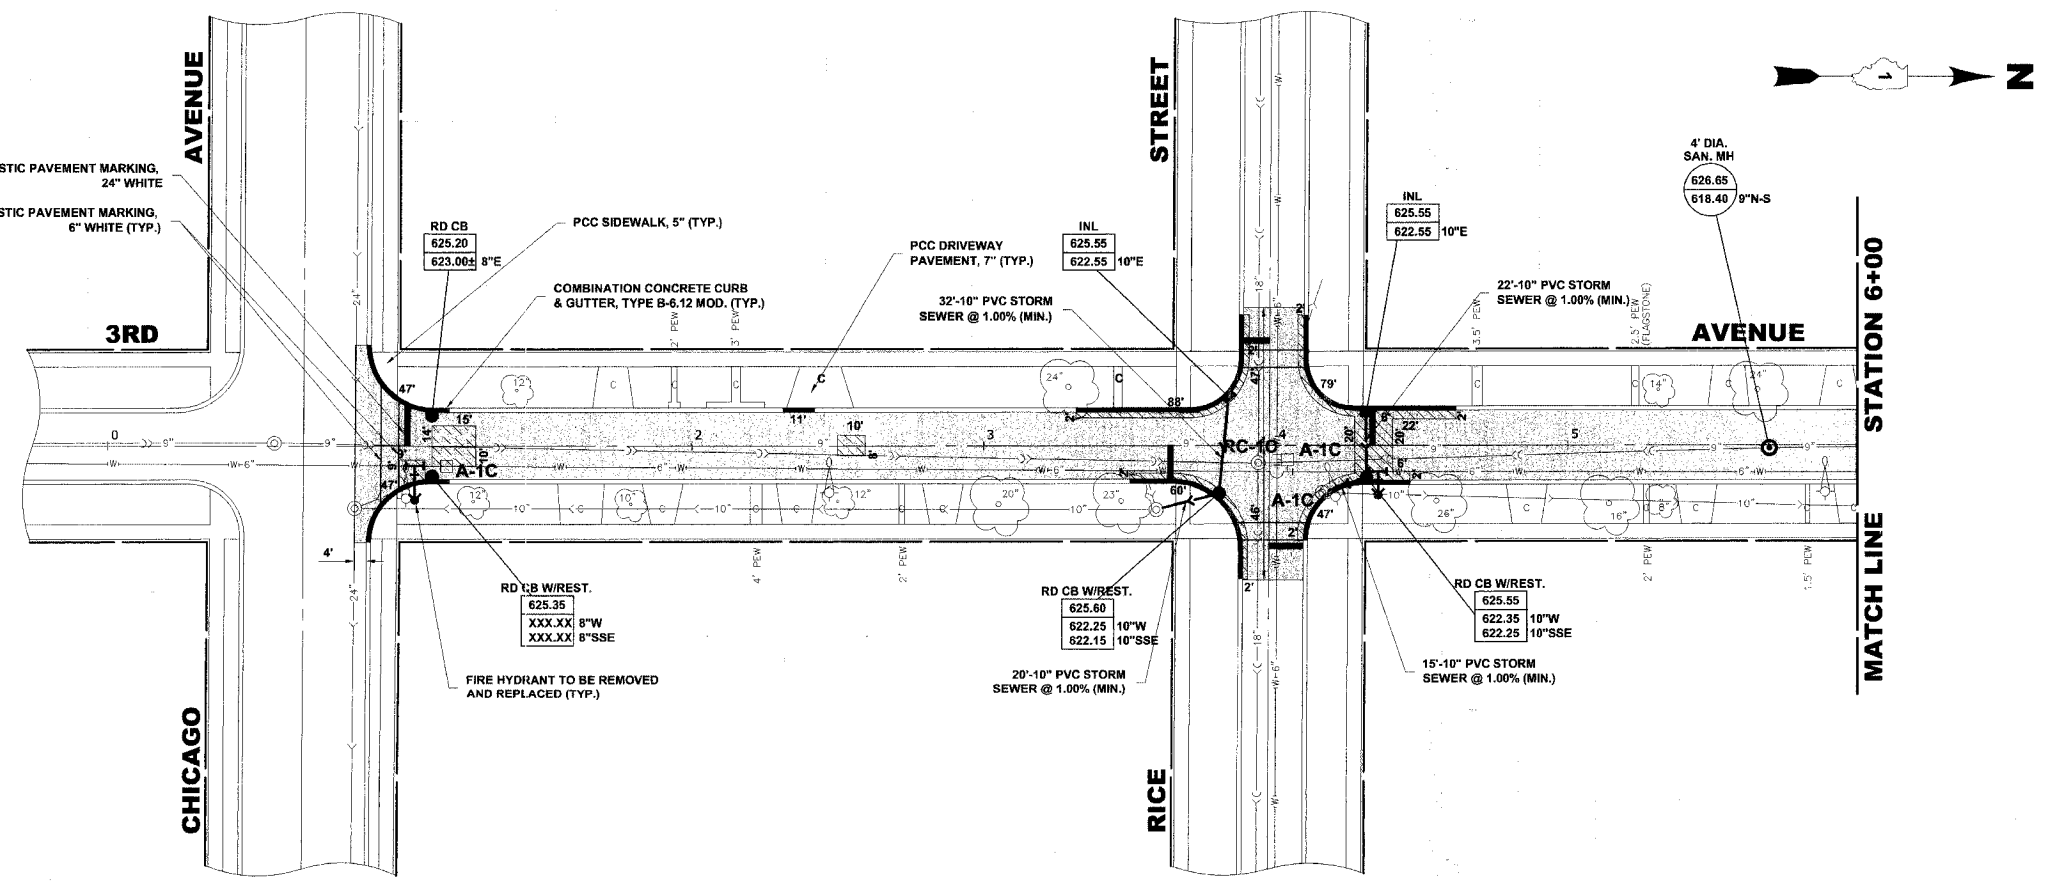

**PROPOSED IMPROVEMENT**

Drawing file: w:\Projects\65506259 - High Priority\Draw\2007\STREETS EAST.dwg Apr 11, 2007 - 2:03pm



◆ Civil Engineers  
 ◆ Municipal Consultants  
 ◆ Established 1911

9933 Roosevelt Road  
 Westchester, Illinois 60154-2780  
 Phone: 708/865-0390  
 Fax: 708/865-1212

**ROADWAY RESURFACING (LAPP)  
 PROJECT HPP-1717 (001)  
 VILLAGE OF MAYWOOD, ILLINOIS**

**3rd AVENUE  
 PAVING PLAN**

SCALE:	1" = 30'	SHEET <b>19</b> OF <b>22</b>
DRAWN BY:	LEV/ECW	
BOOK NO.:	1484/1516/1538	
DATE:	4-12-07	
REVISION:	E.H.E. NO.:	565-06-35901