

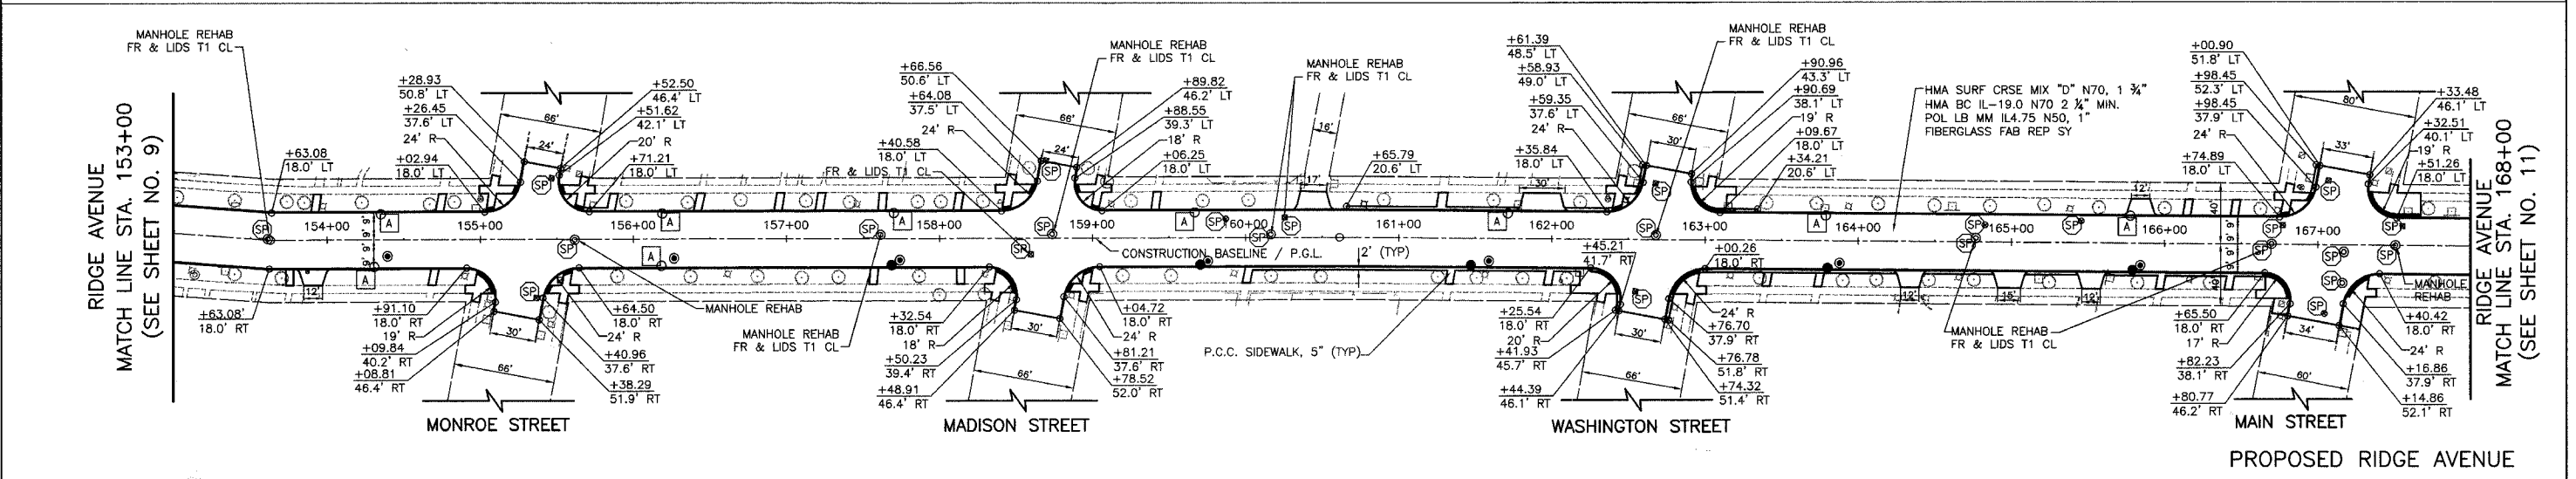


REL#	SECTION	COUNTY	TOTAL SHEETS	SHEET NO
2744	06-00241-00-PV	COOK	115	10
STA. 153+00		TO STA. 168+00		

CONTRACT NUMBER 83968

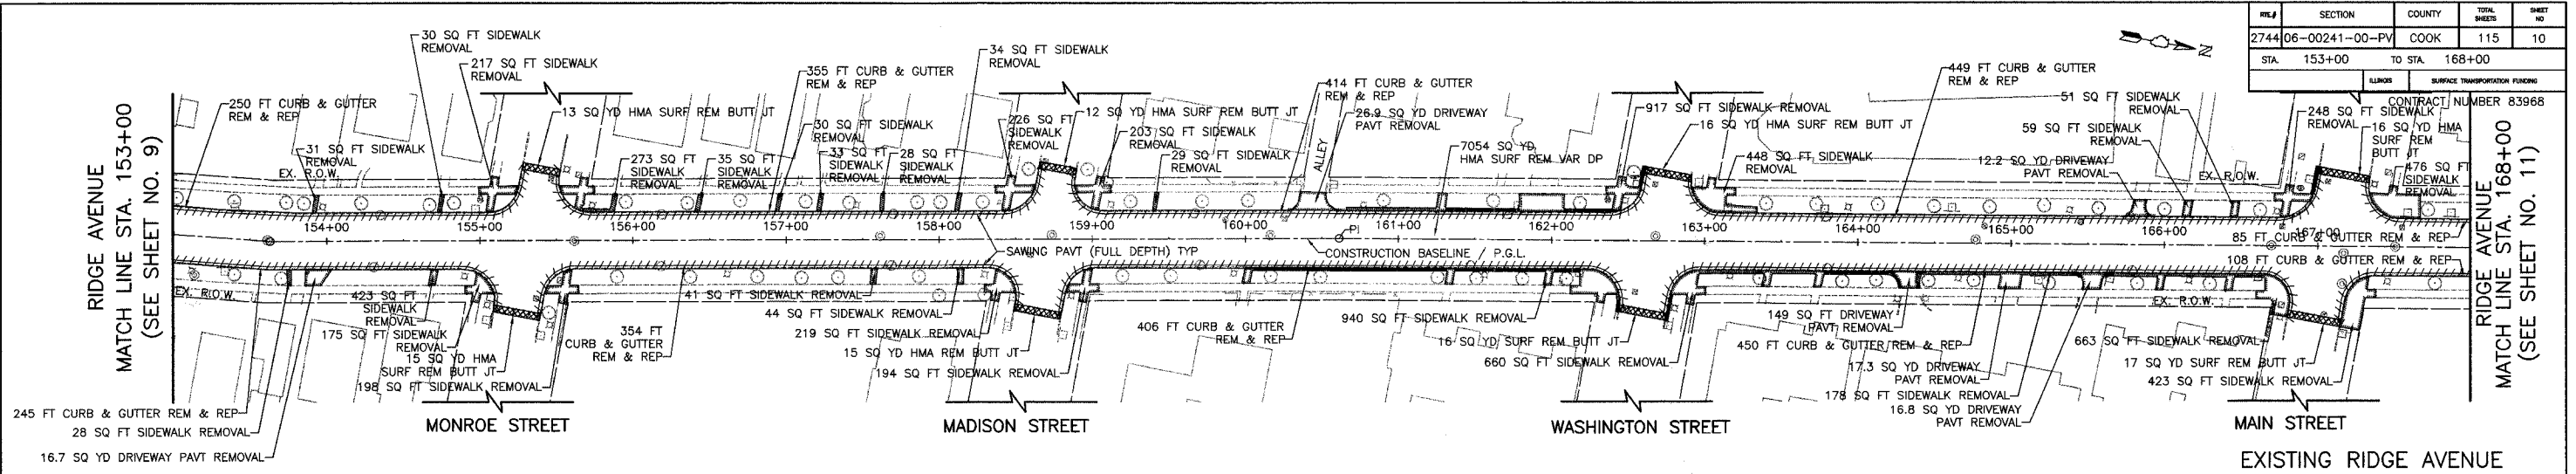

NOTE: ALL DIMENSIONS SHOWN F-F OF CURB

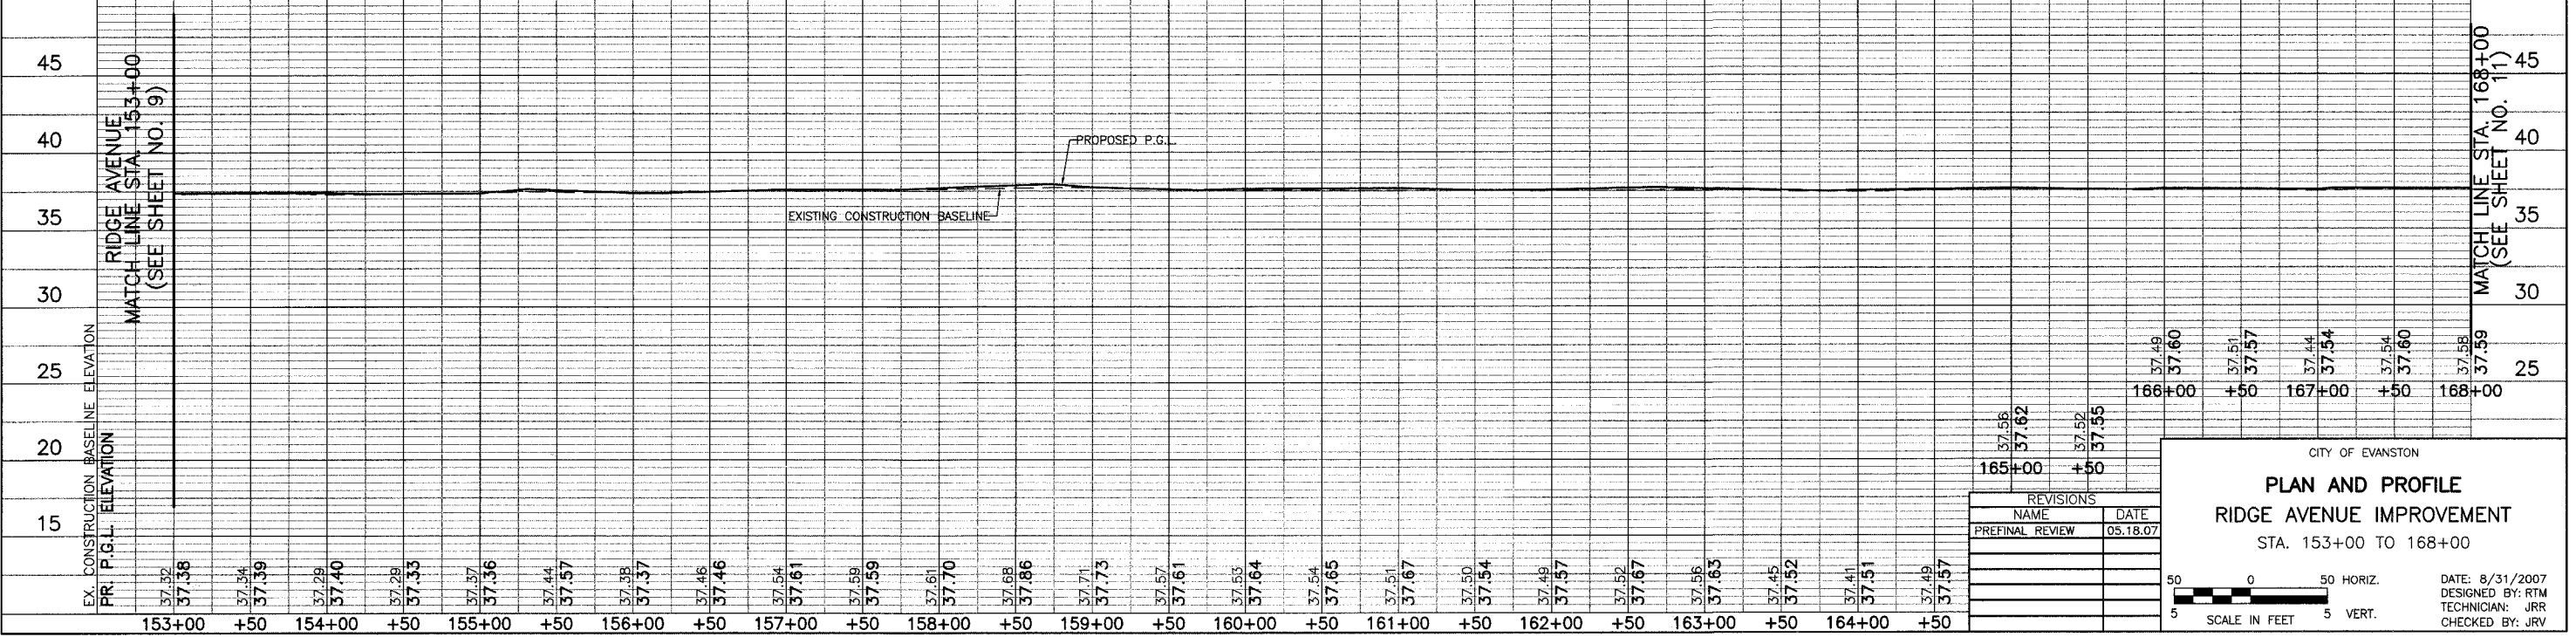

REVISIONS	
NAME	DATE
PREFINAL REVIEW	05.18.07

CITY OF EVANSTON

**PLAN AND PROFILE**

**RIDGE AVENUE IMPROVEMENT**

STA. 153+00 TO 168+00

DATE: 8/31/2007  
 DESIGNED BY: RTM  
 TECHNICIAN: JRR  
 CHECKED BY: JRJ

