
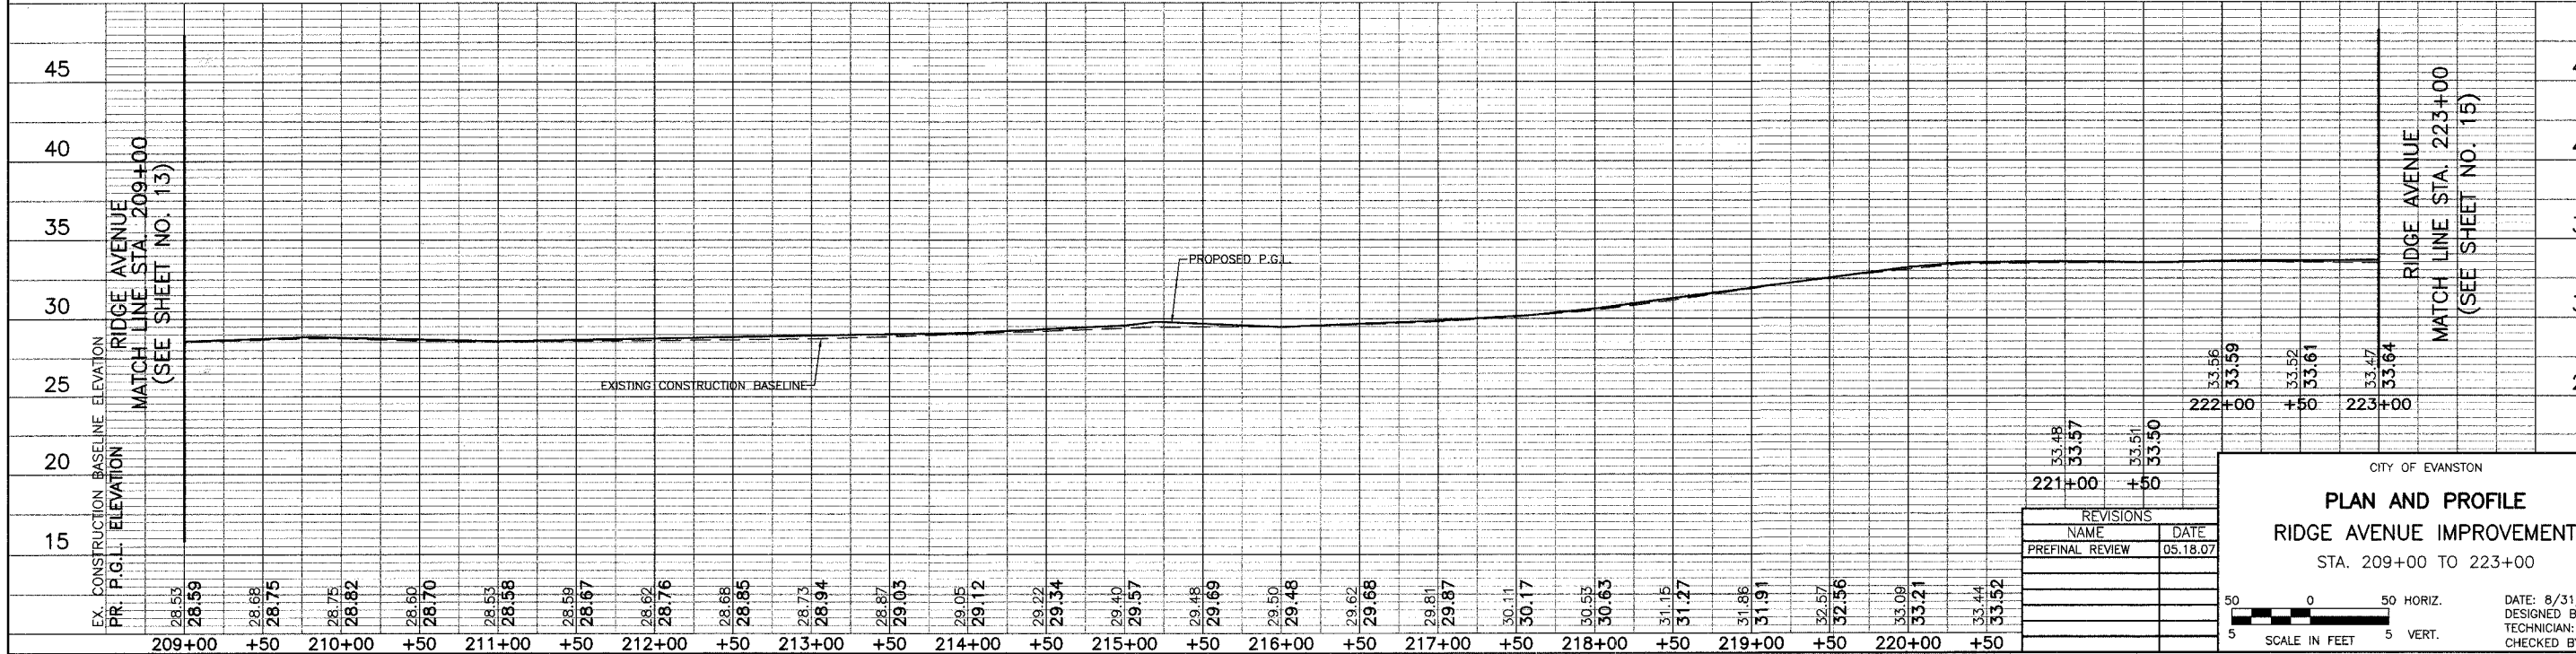
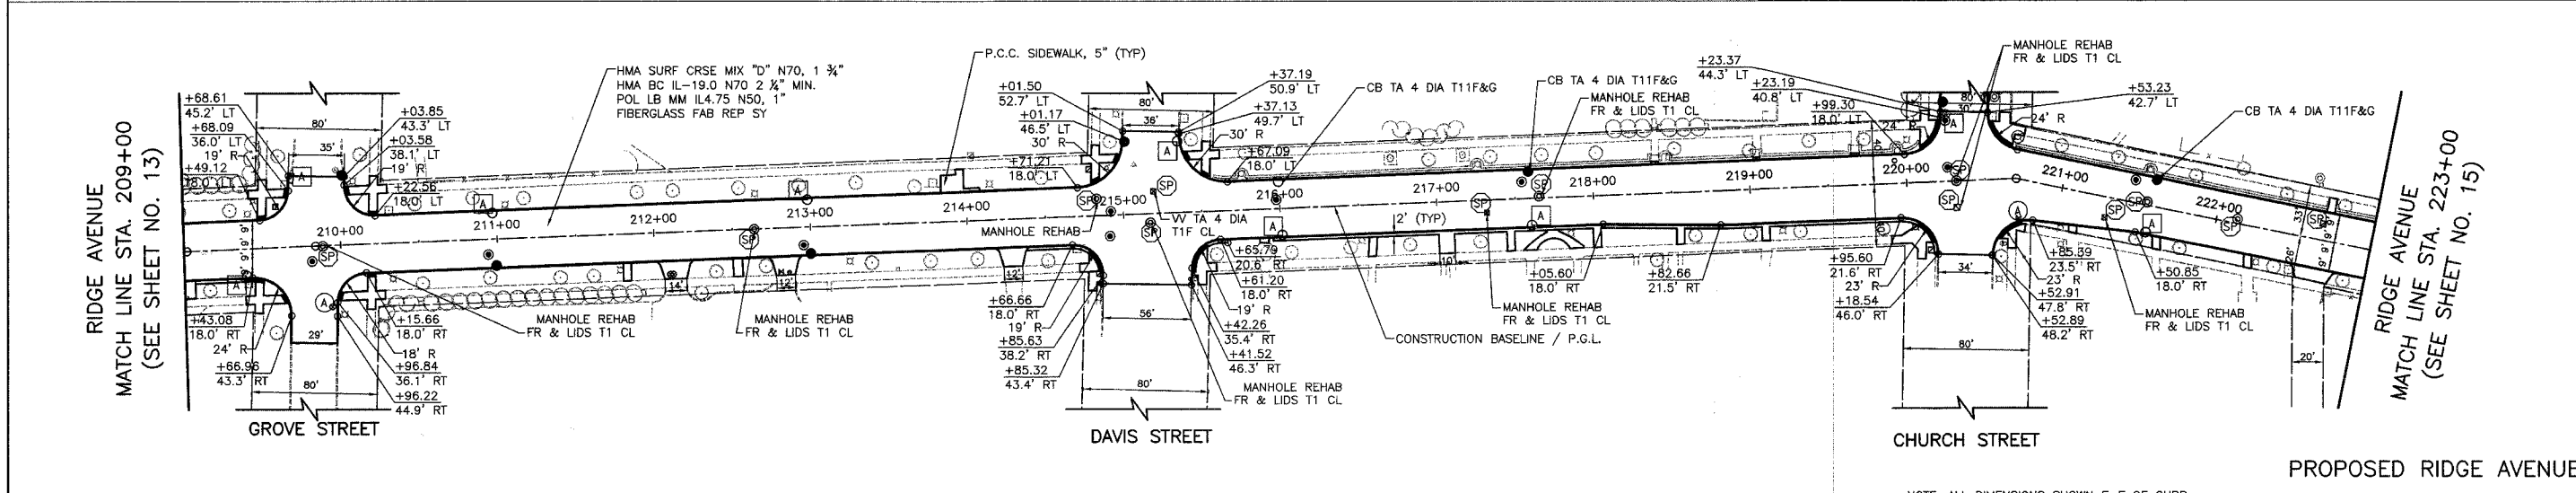


PROJECT	SECTION	COUNTY	TOTAL SHEETS	SHEET NO.
2744	06-00241-00-PV	COOK	115	14
STA.	209+00	TO STA.	223+00	
SURFACE TRANSPORTATION FUNDING			CONTRACT NUMBER 83968	

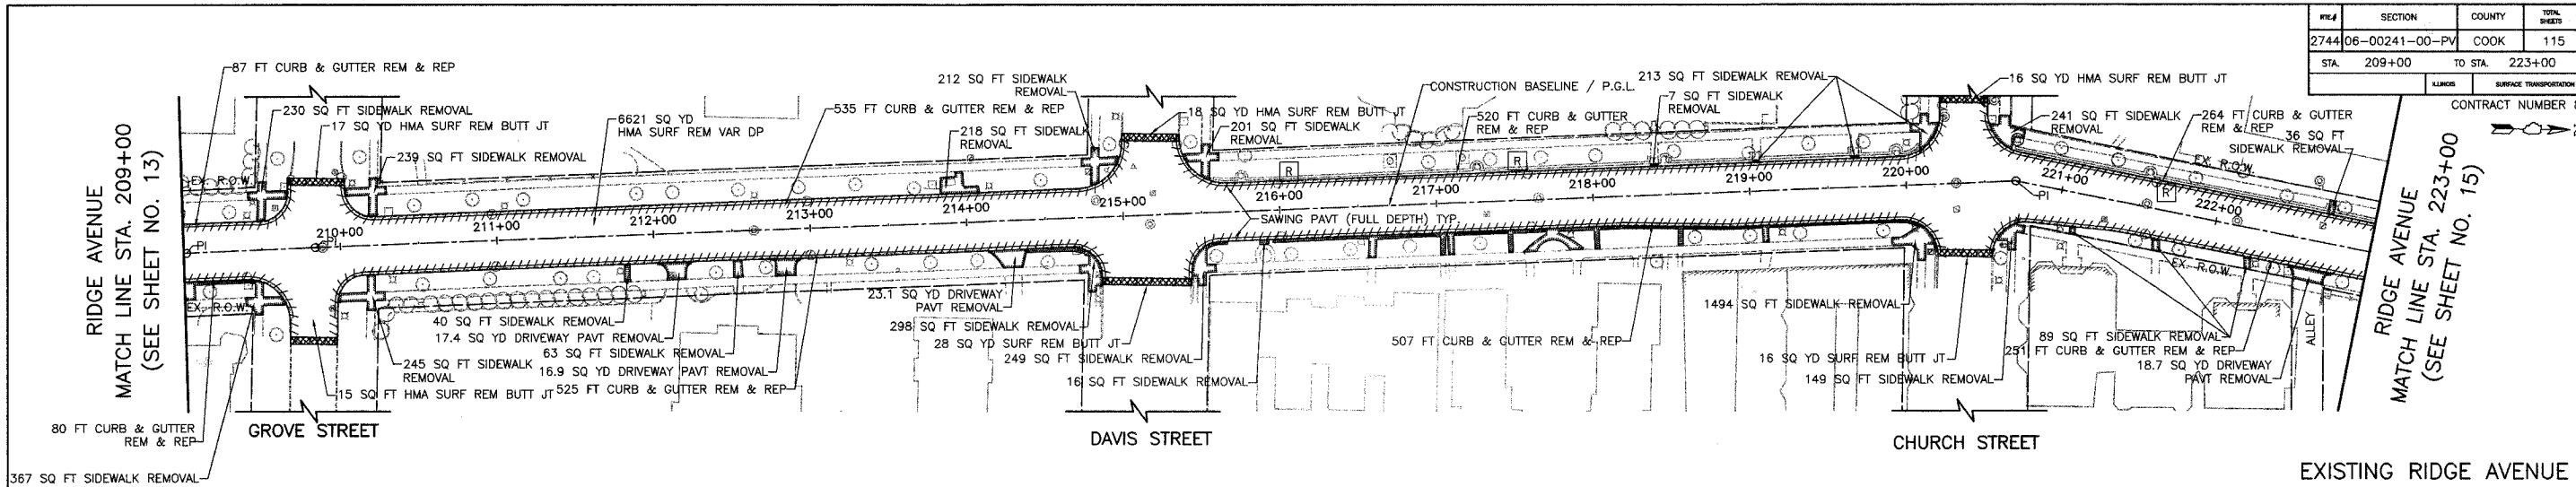

CITY OF EVANSTON

PLAN AND PROFILE

RIDGE AVENUE IMPROVEMENT

STA. 209+00 TO 223+00

REVISIONS	
NAME	DATE
PREFINAL REVIEW	05.18.07

DATE: 8/31/2007
 DESIGNED BY: RTM
 TECHNICIAN: JRR
 CHECKED BY: JRV