
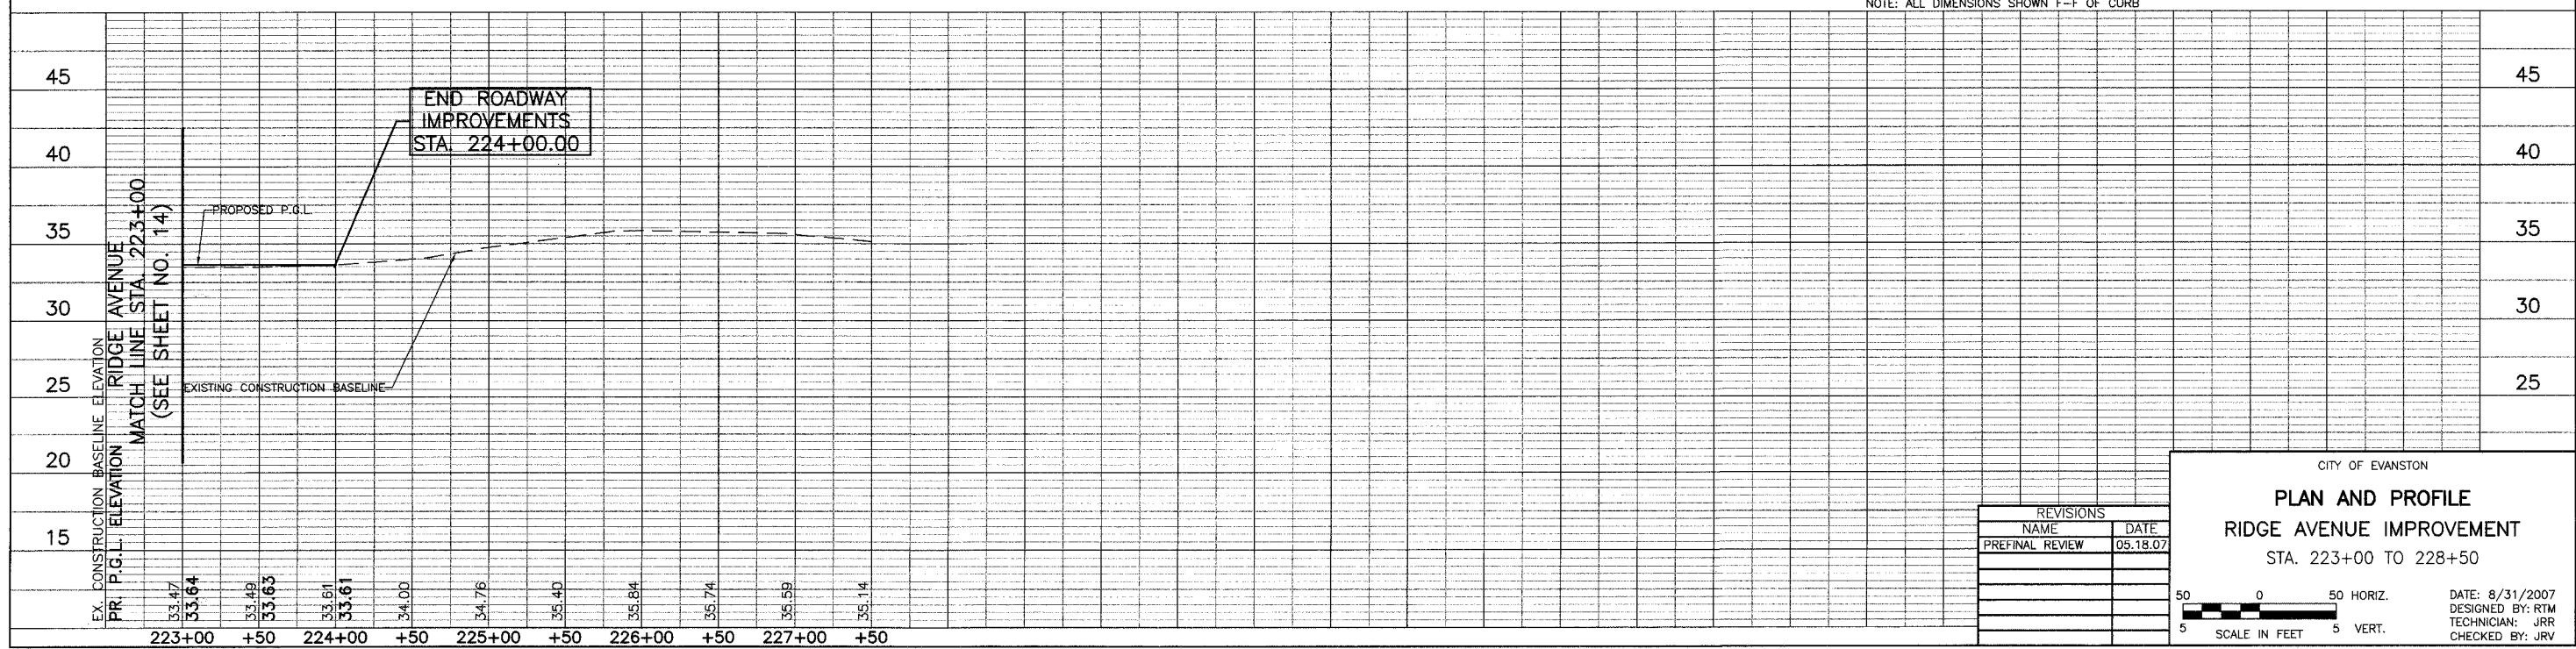
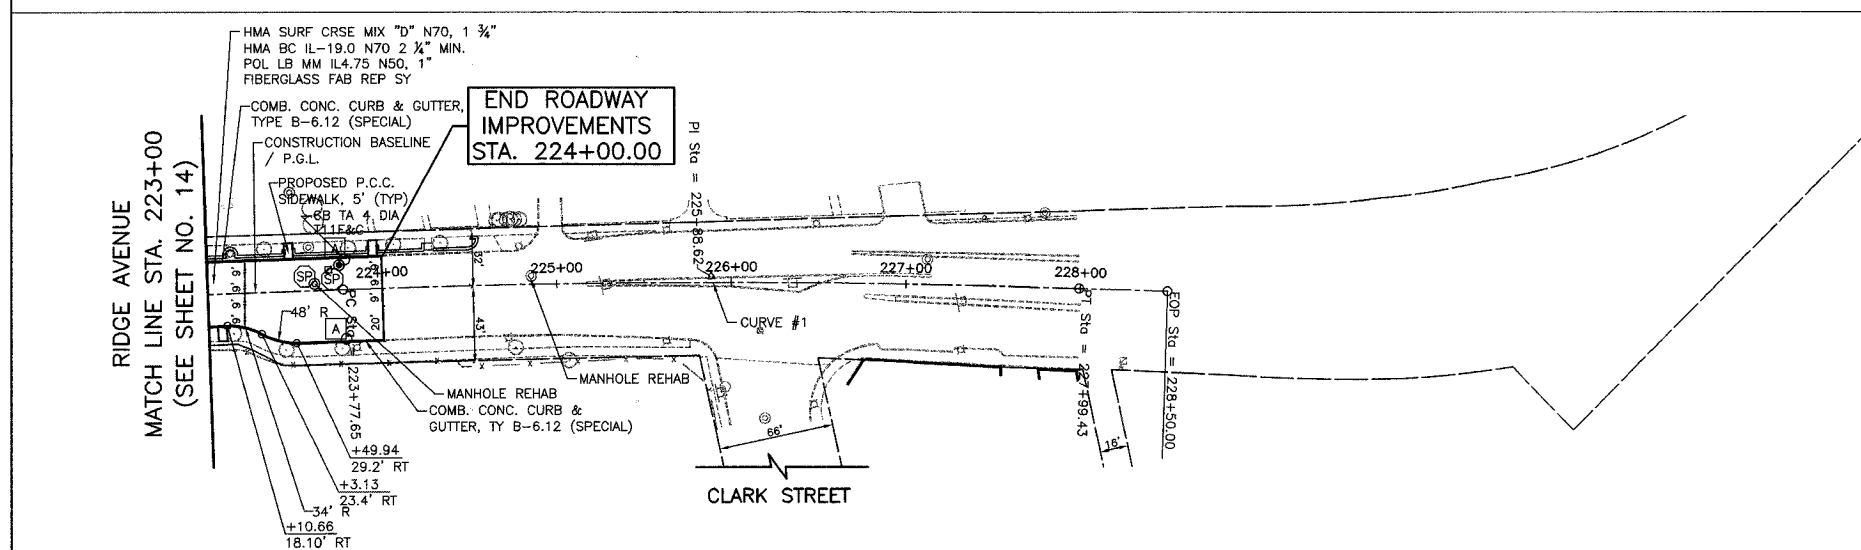


FILE #	SECTION	COUNTY	TOTAL SHEETS	SHEET NO
2744	06-00241-00-PV	COOK	115	15
STA. 223+00		TO STA. 228+50		
BLINDS		SURFACE TRANSPORTATION FUNDING		
CONTRACT NUMBER 83968				

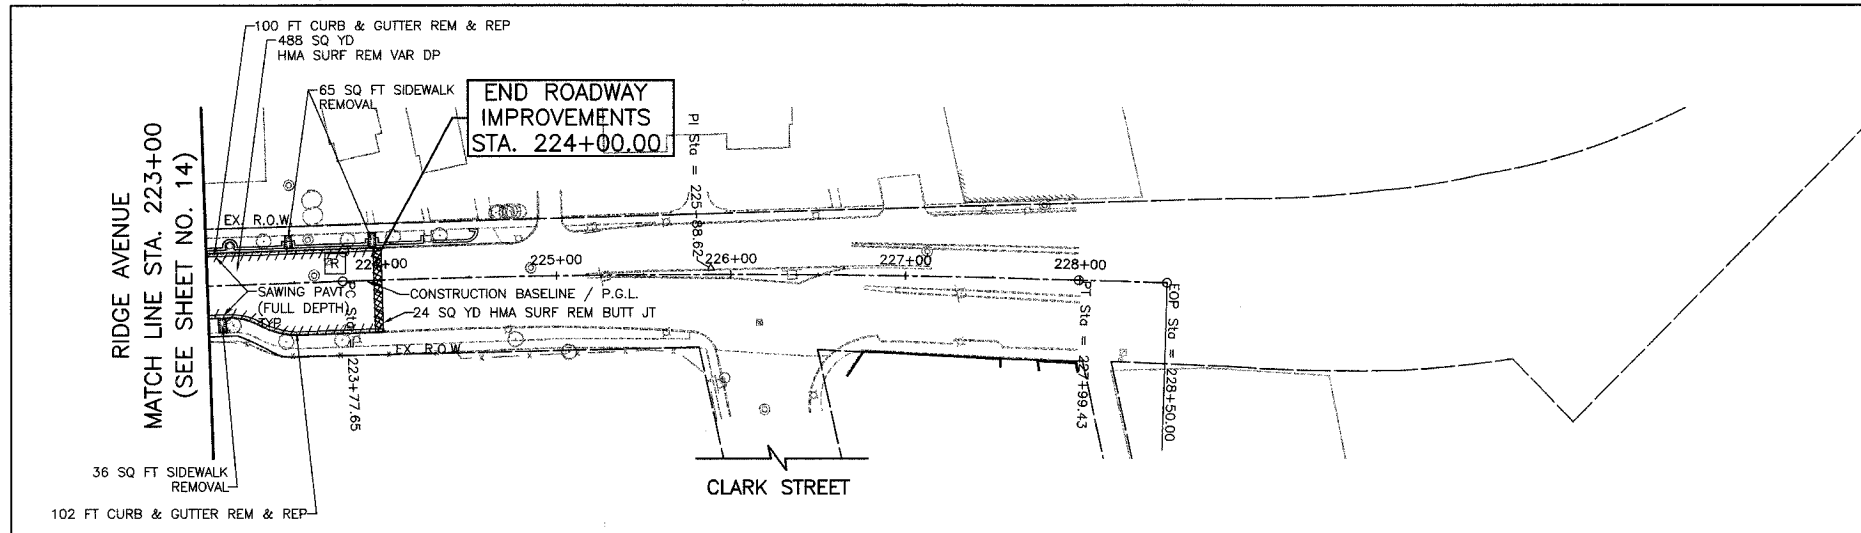

NOTE: ALL DIMENSIONS SHOWN F-F OF CURB

REVISIONS	
NAME	DATE
PREFINAL REVIEW	05.18.07

CITY OF EVANSTON

PLAN AND PROFILE

RIDGE AVENUE IMPROVEMENT

STA. 223+00 TO 228+50

DATE: 8/31/2007
 DESIGNED BY: RTM
 TECHNICIAN: JRR
 CHECKED BY: JRV

50 0 50 HORIZ.
 5 SCALE IN FEET 5 VERT.