


REL#	SECTION	COUNTY	TOTAL SHEETS	SHEET NO
2744	06-00241-00-PV	COOK	115	33
STA. 153+00		TO STA. 189+00		
XX-XXXX-XX-XX		SURFACE TRANSPORTATION FUNDING		
CONTRACT NUMBER 83968				

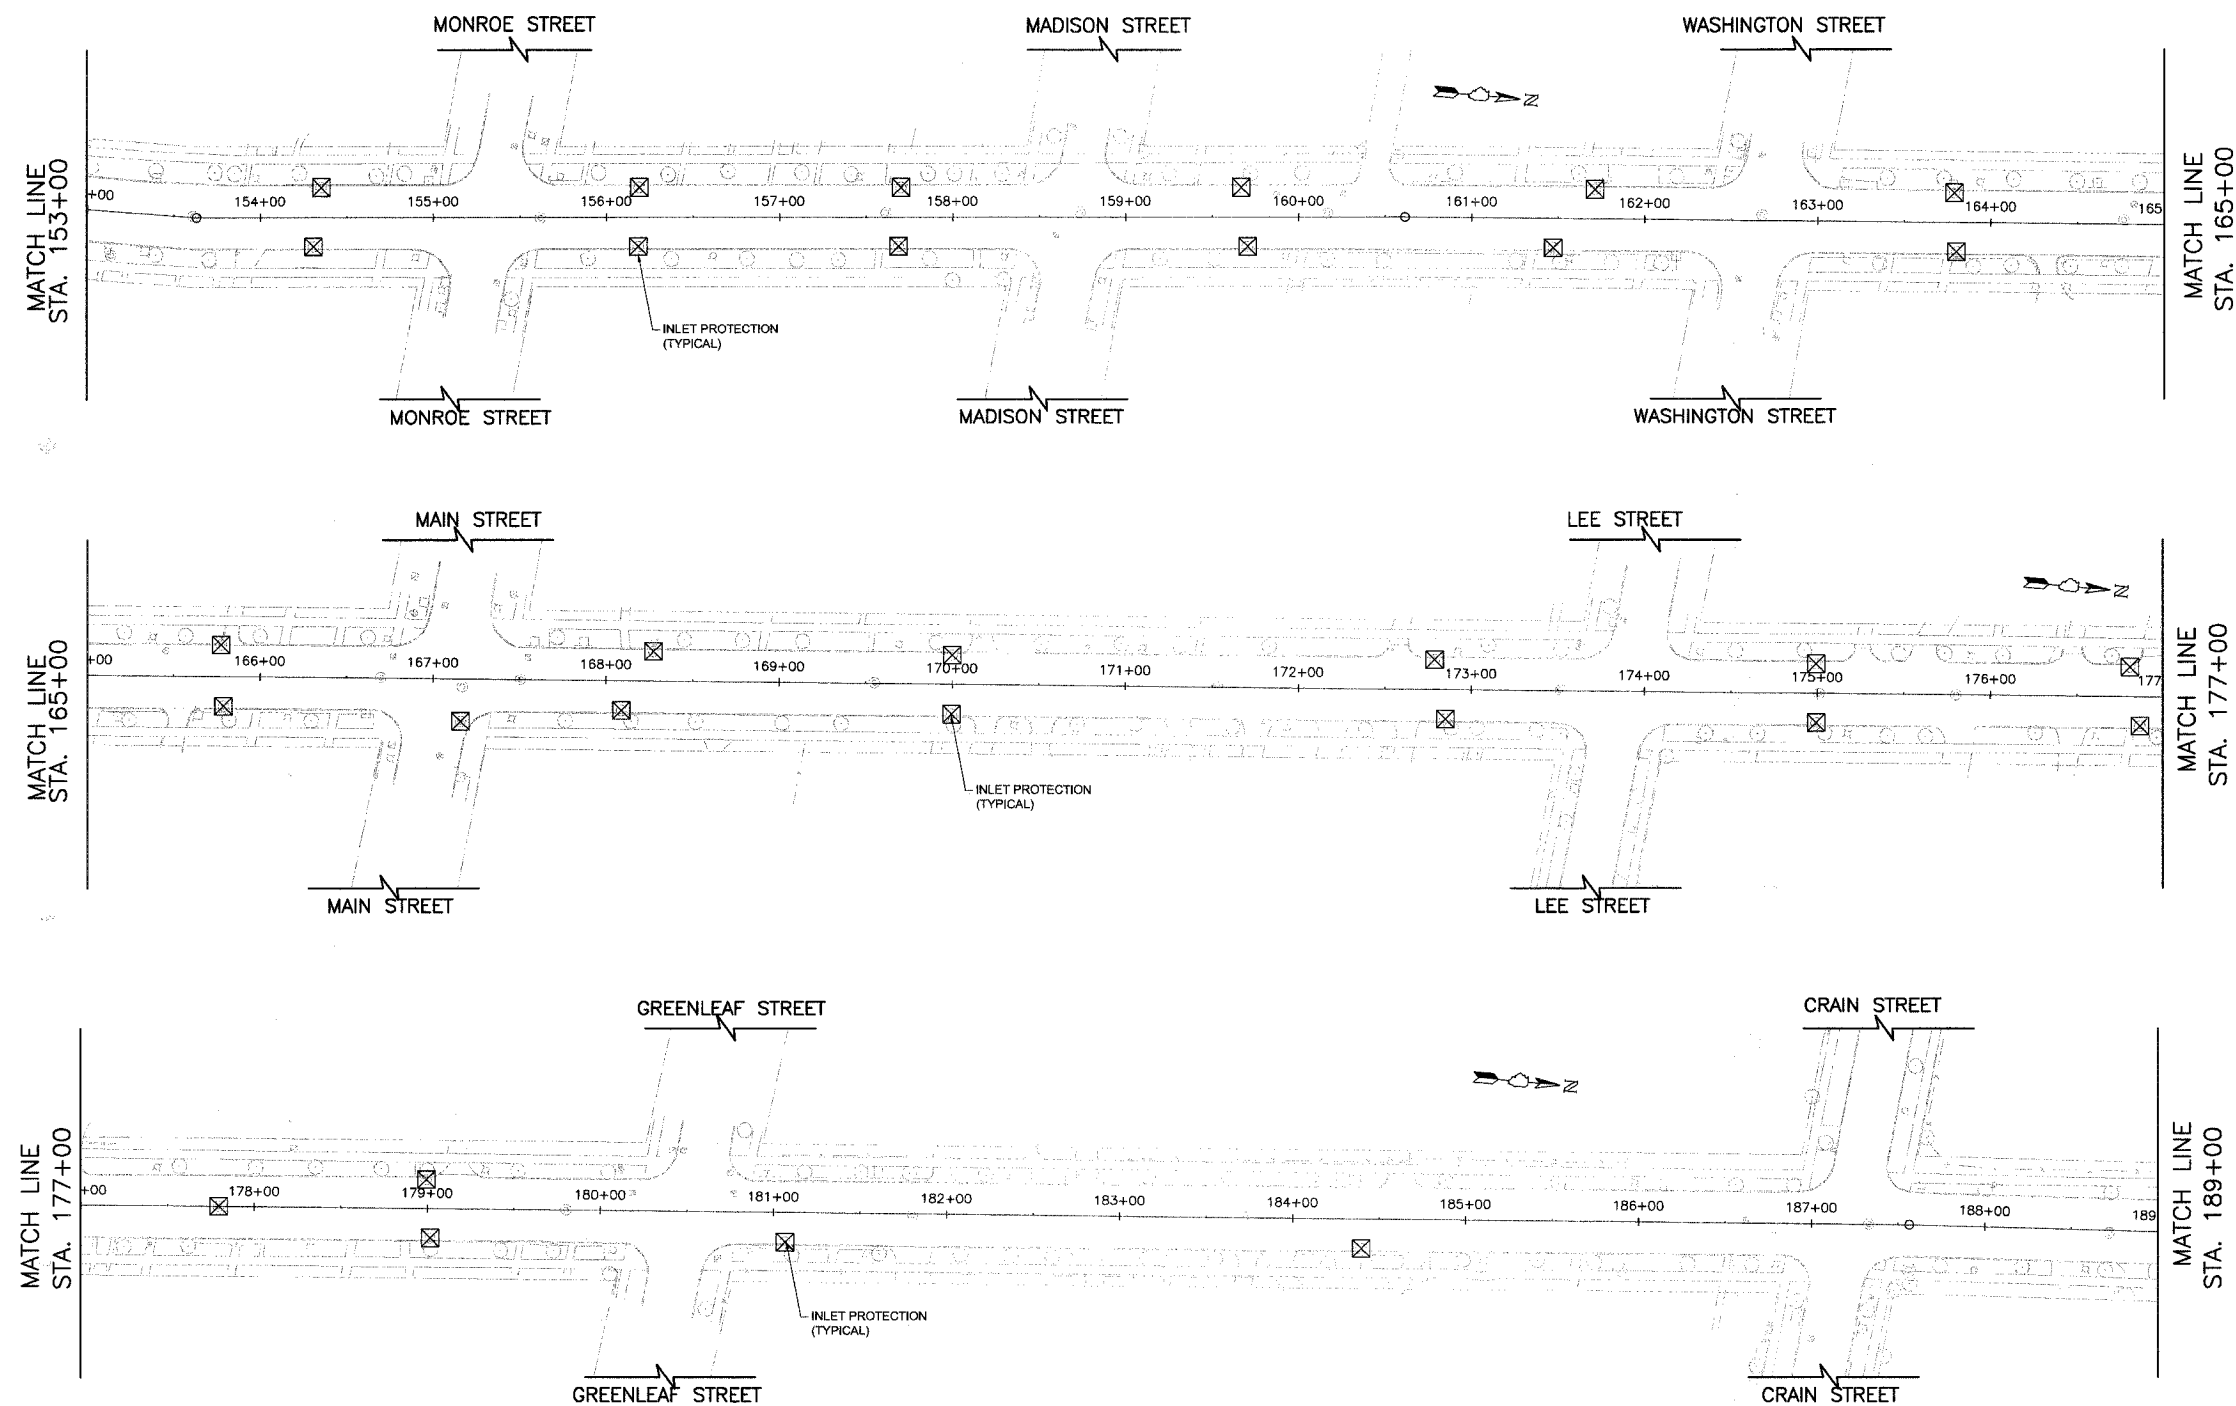

NOTES:

- FOR STAGE-I PHASE-I, INSTALL SILT FENCE AT THE EAST SIDE OF THE ROAD FROM HOWARD STREET TO MAIN STREET AND FOR STAGE-I PHASE-II, INSTALL SILT FENCE AT THE WEST SIDE OF THE ROAD OR AS DIRECTED BY THE ENGINEER.
- SEE SHEET 28 FOR GENERAL NOTES AND SHEET 32 FOR EROSION CONTROL DETAILS

REVISIONS	

CITY OF EVANSTON

**EROSION CONTROL PLAN**

**RIDGE AVENUE IMPROVEMENT**

STA. 153+00 TO 189+00

50 0 50 HORIZ.  
SCALE IN FEET

DATE: 8/31/2007  
DESIGNED BY: RAM  
TECHNICIAN: RR  
CHECKED BY: WCM