


FILE #	SECTION	COUNTY	TOTAL SHEETS	SHEET NO
2744	06-00241-00-PV	COOK	115	34
STA. 189+00		TO STA. 221+00		
XX-XXXX-XX-XX		SURFACE TRANSPORTATION FUNDING		
CONTRACT NUMBER 83968				

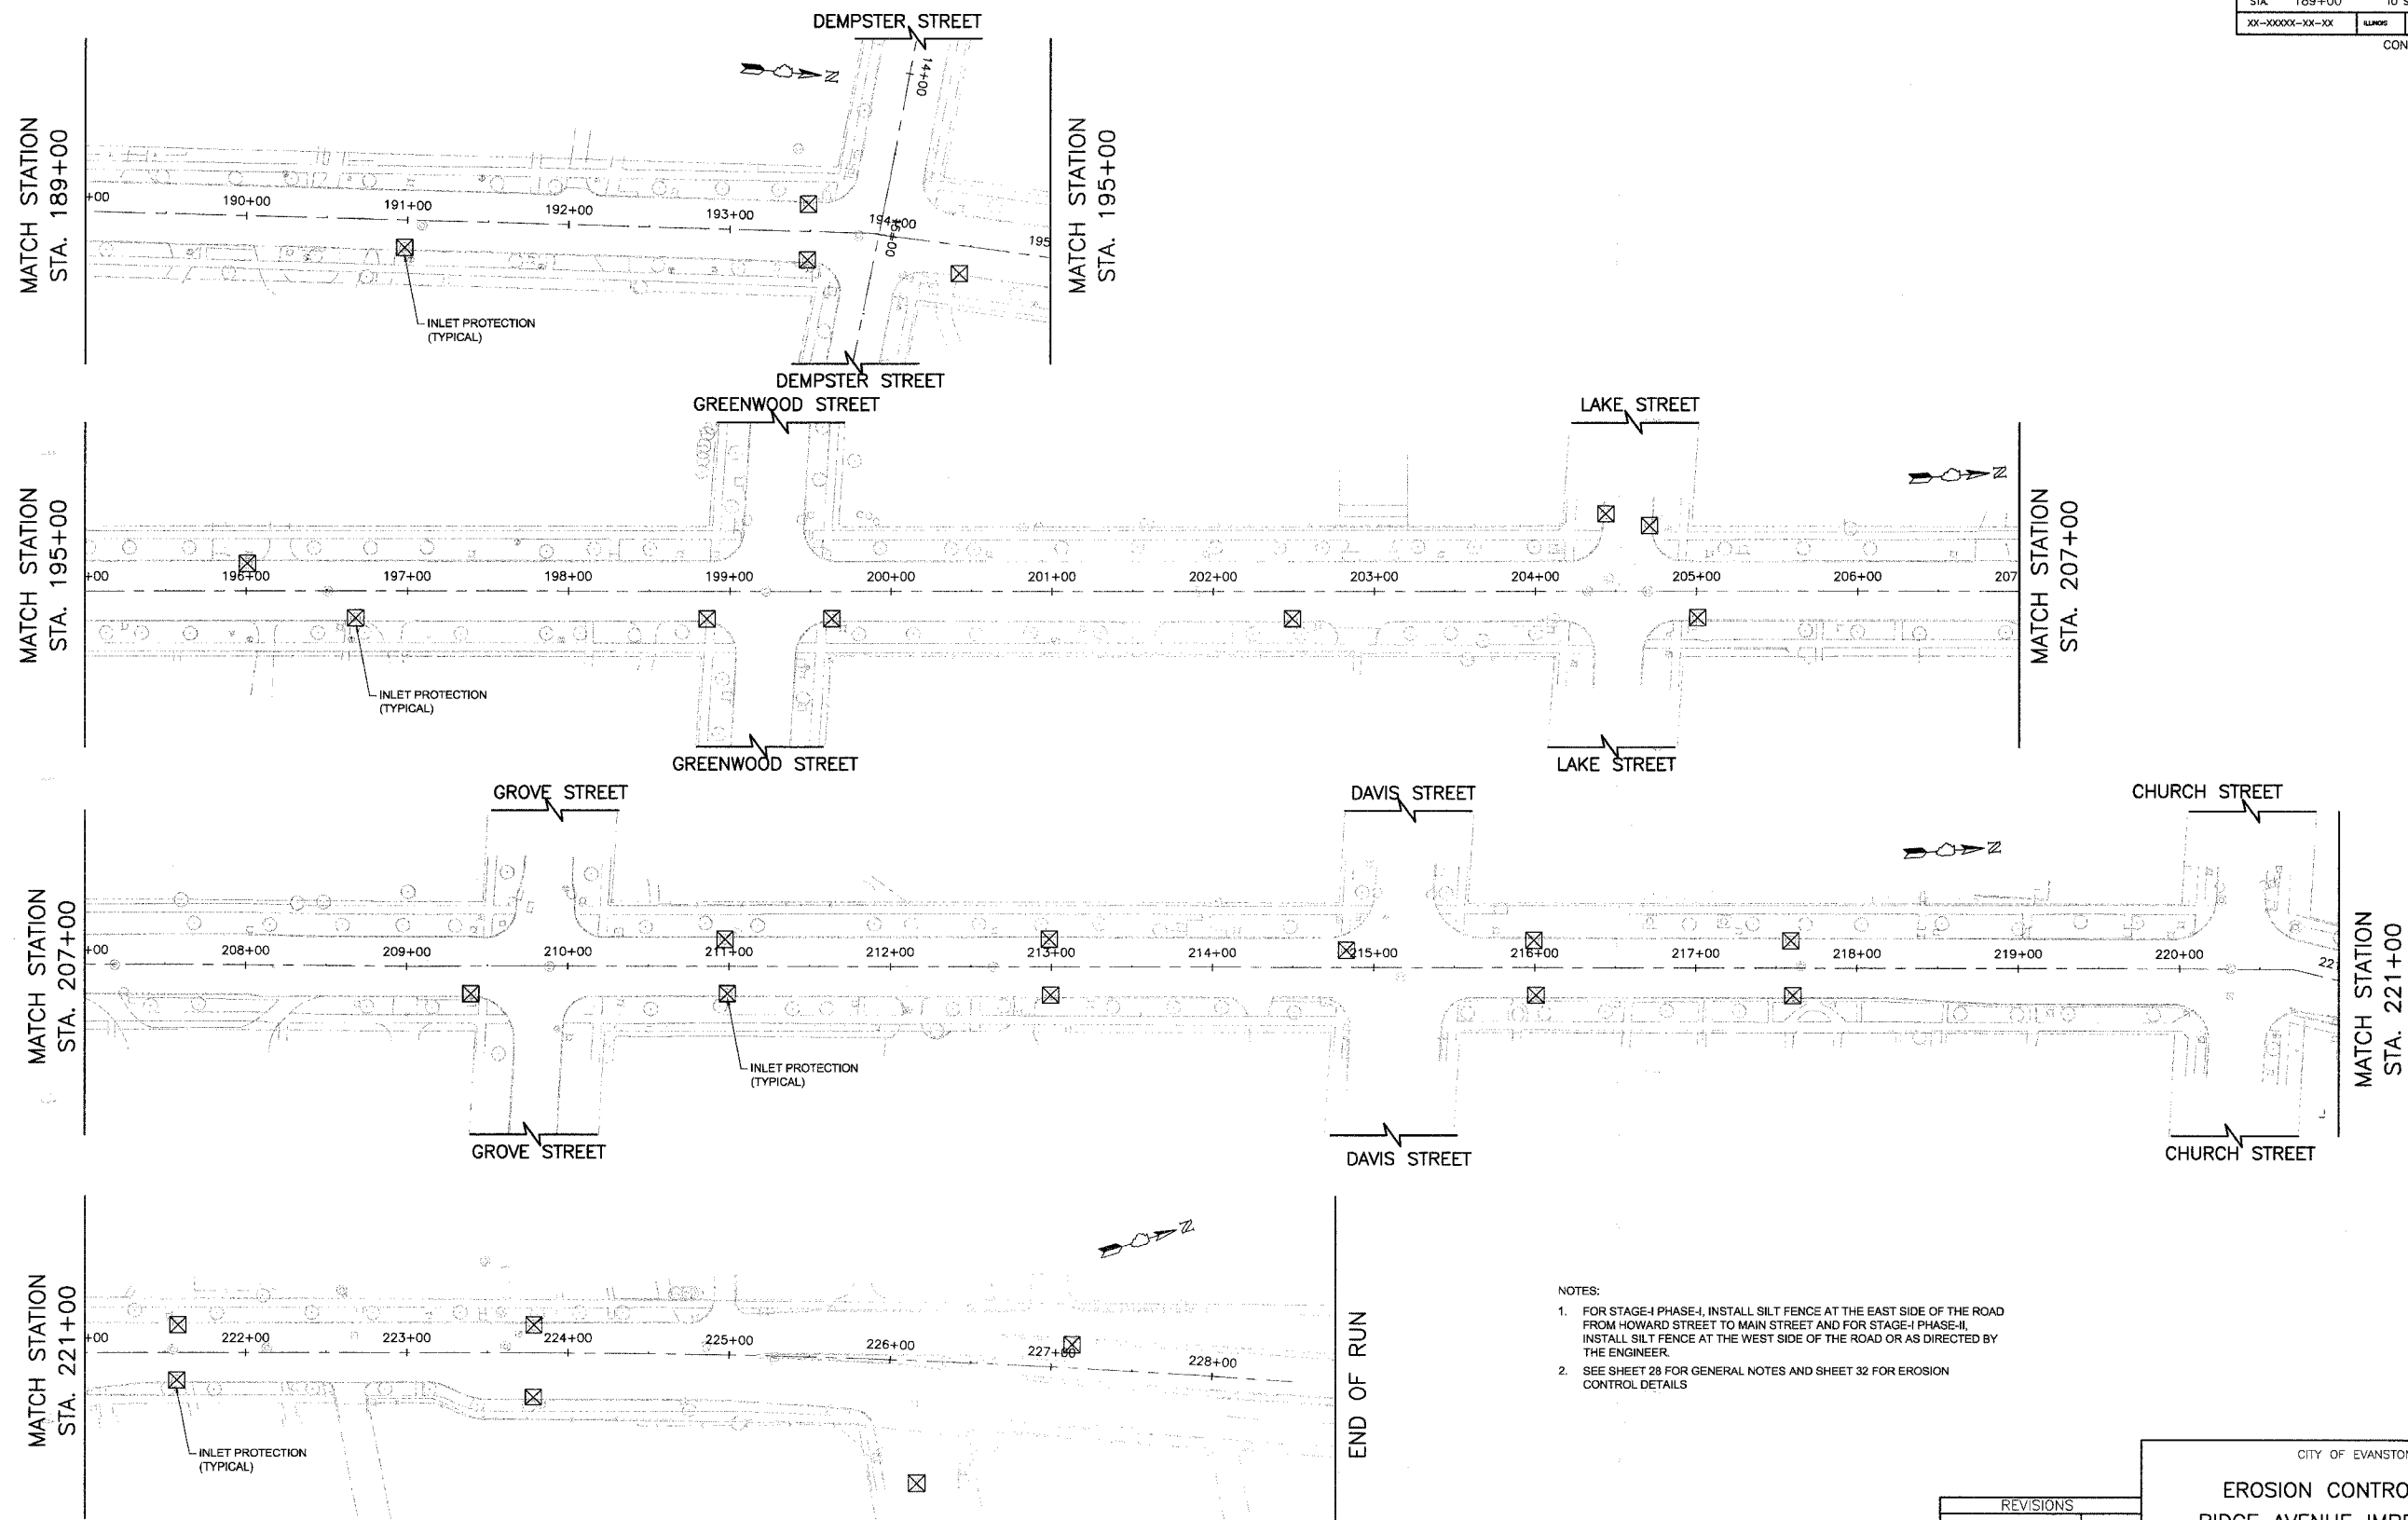

- NOTES:
- FOR STAGE-I PHASE-I, INSTALL SILT FENCE AT THE EAST SIDE OF THE ROAD FROM HOWARD STREET TO MAIN STREET AND FOR STAGE-I PHASE-II, INSTALL SILT FENCE AT THE WEST SIDE OF THE ROAD OR AS DIRECTED BY THE ENGINEER.
 - SEE SHEET 28 FOR GENERAL NOTES AND SHEET 32 FOR EROSION CONTROL DETAILS

REVISIONS	

CITY OF EVANSTON
EROSION CONTROL PLAN
RIDGE AVENUE IMPROVEMENT
 STA. 189+00 TO 1221+00

50 0 50 HORIZ.
 SCALE IN FEET

DATE: 8/31/2007
 DESIGNED BY: RAM
 TECHNICIAN: RR
 CHECKED BY: WCM