

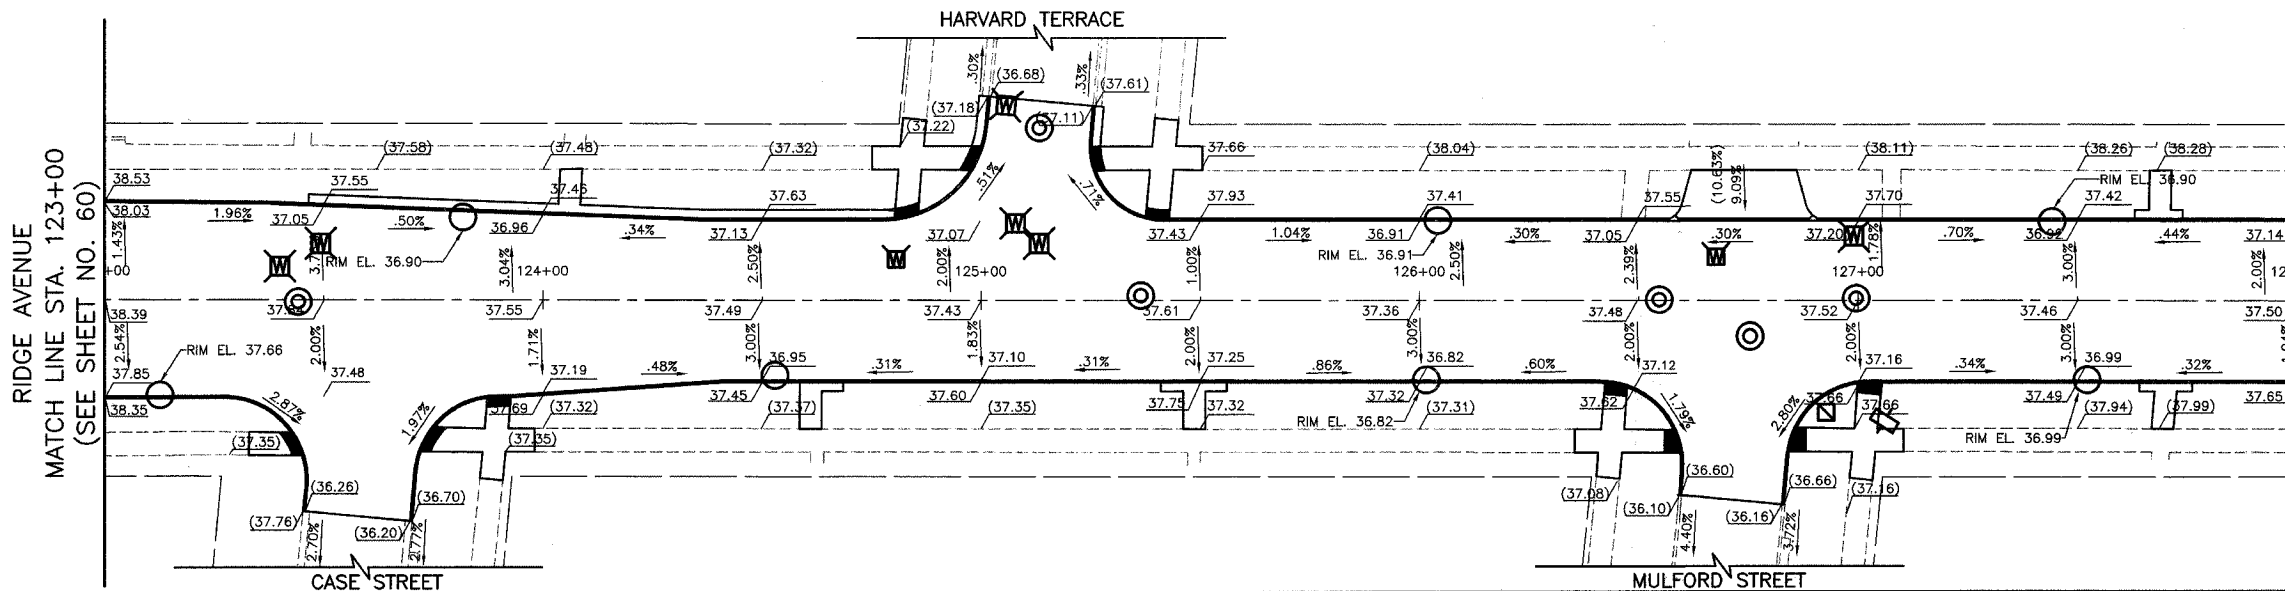


FILE#	SECTION	COUNTY	TOTAL SHEETS	SHEET NO.
2744	06-00241-00-PV	COOK	115	61
STA. 123+00	TO STA. 128+00			
LUNDS		SURFACE TRANSPORTATION FUNDING		
CONTRACT NUMBER 83968				

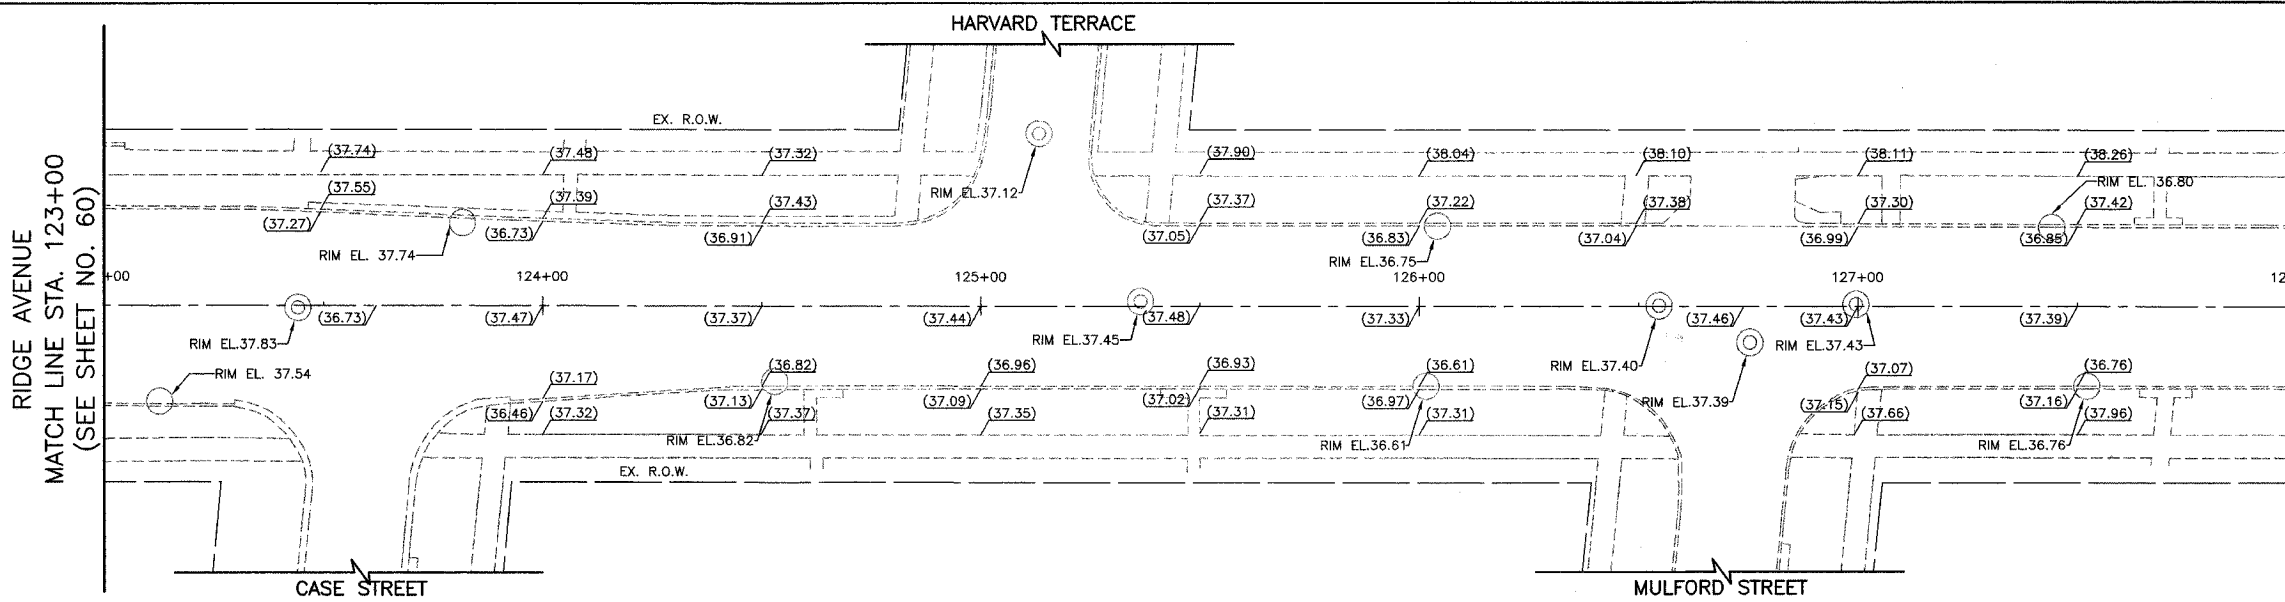

LEGEND
 (XX.XX) EXISTING ELEVATION
 XX.XX PROPOSED ELEVATION

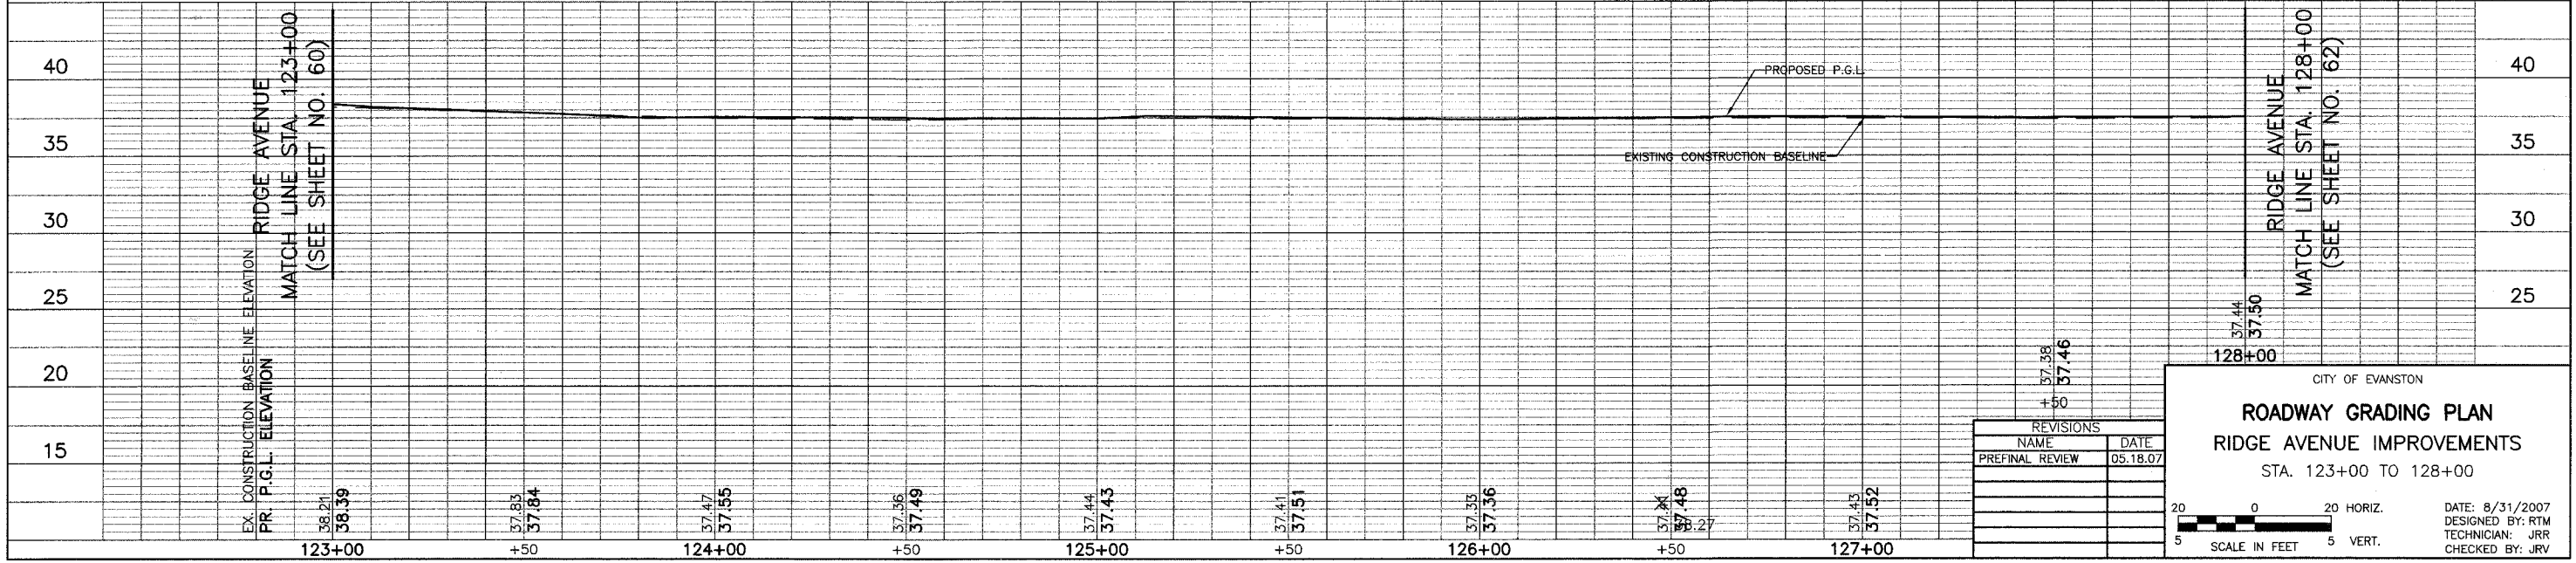

REVISIONS	
NAME	DATE
PRELIMINAL REVIEW	05.18.07

CITY OF EVANSTON
ROADWAY GRADING PLAN
 RIDGE AVENUE IMPROVEMENTS
 STA. 123+00 TO 128+00

DATE: 8/31/2007
 DESIGNED BY: RTM
 TECHNICIAN: JRR
 CHECKED BY: JRV

SCALE IN FEET
 5 HORIZ. 5 VERT.