


FILE#	SECTION	COUNTY	TOTAL SHEETS	SHEET NO.
2744	06-00241-00-PV	COOK	115	63
STA.	133+00	TO STA.	138+00	
		ILLINOIS	SURFACE TRANSPORTATION FUNDING	
CONTRACT NUMBER 83968				

RIDGE AVENUE
MATCH LINE STA. 133+00
(SEE SHEET NO. 62)

RIDGE AVENUE
MATCH LINE STA. 138+00
(SEE SHEET NO. 64)


LEGEND
(XX.XX) EXISTING ELEVATION
XX.XX PROPOSED ELEVATION

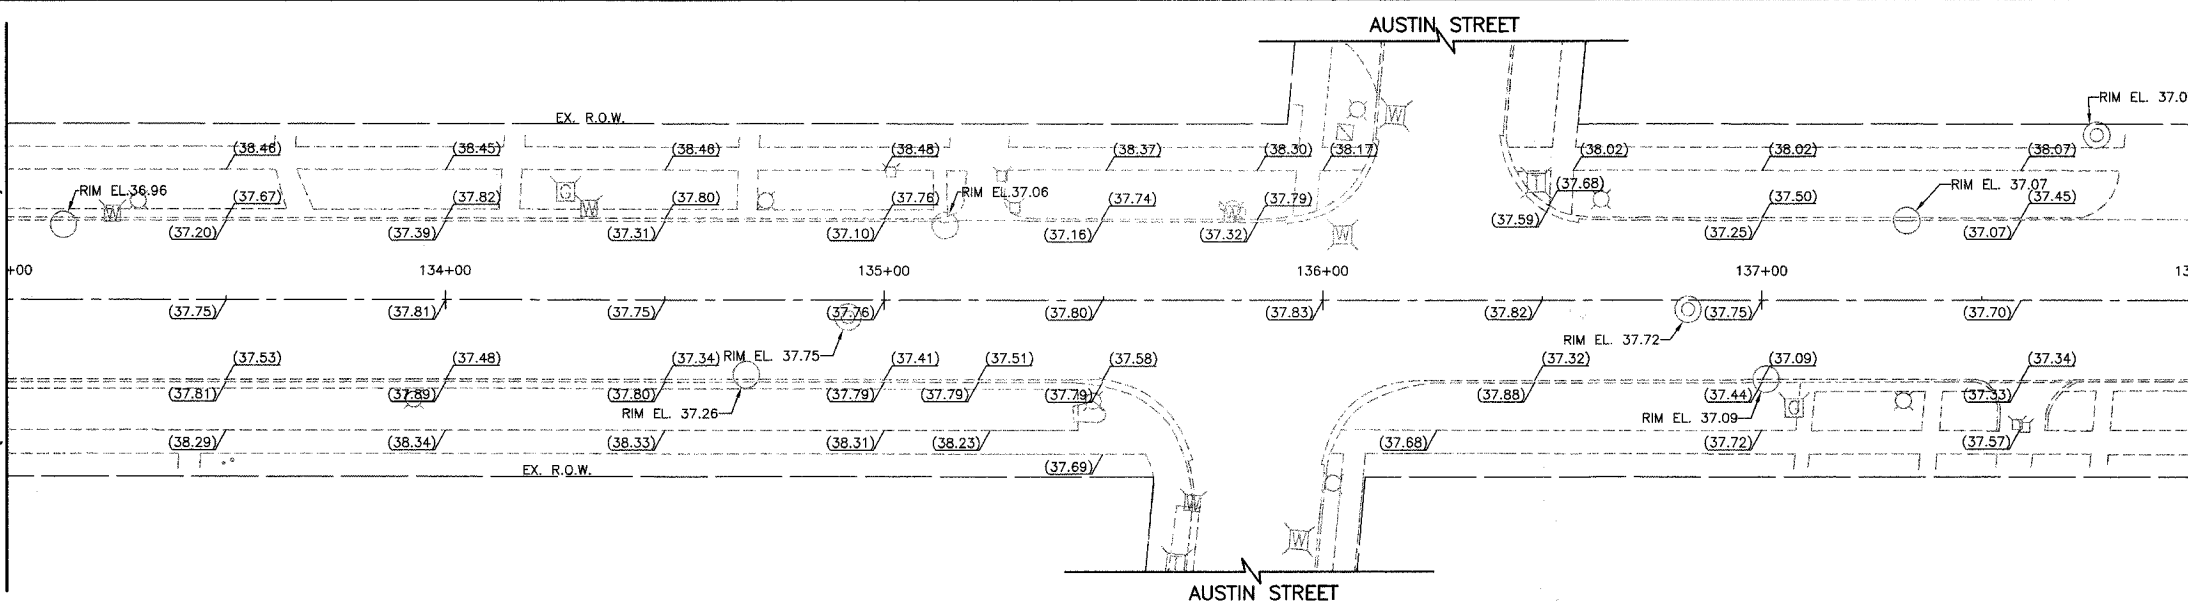


EXISTING RIDGE AVENUE

RIDGE AVENUE
MATCH LINE STA. 133+00
(SEE SHEET NO. 62)

RIDGE AVENUE
MATCH LINE STA. 138+00
(SEE SHEET NO. 64)

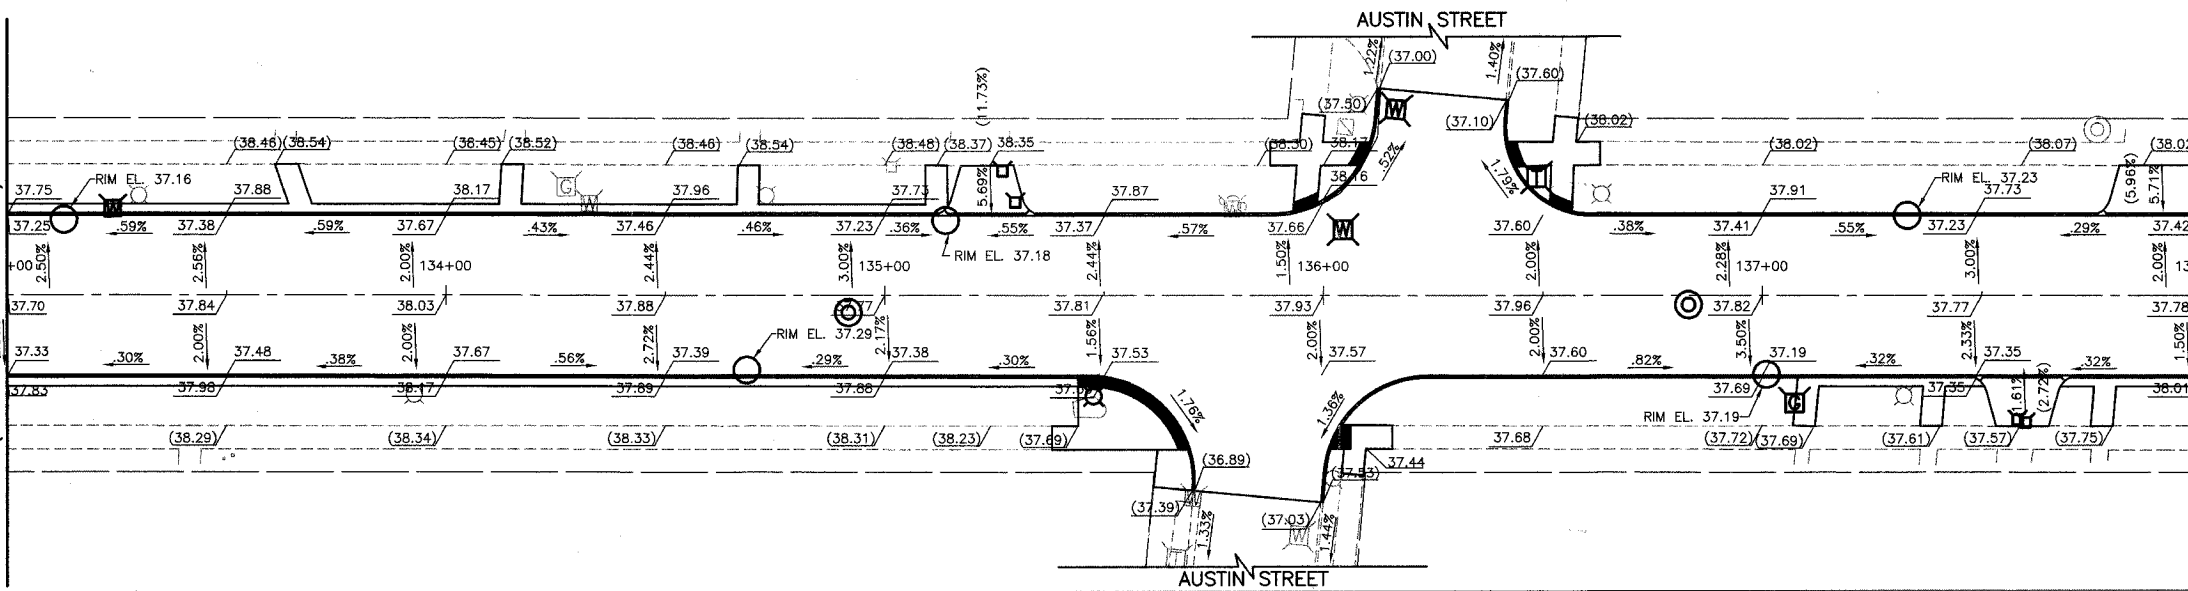

PROPOSED RIDGE AVENUE

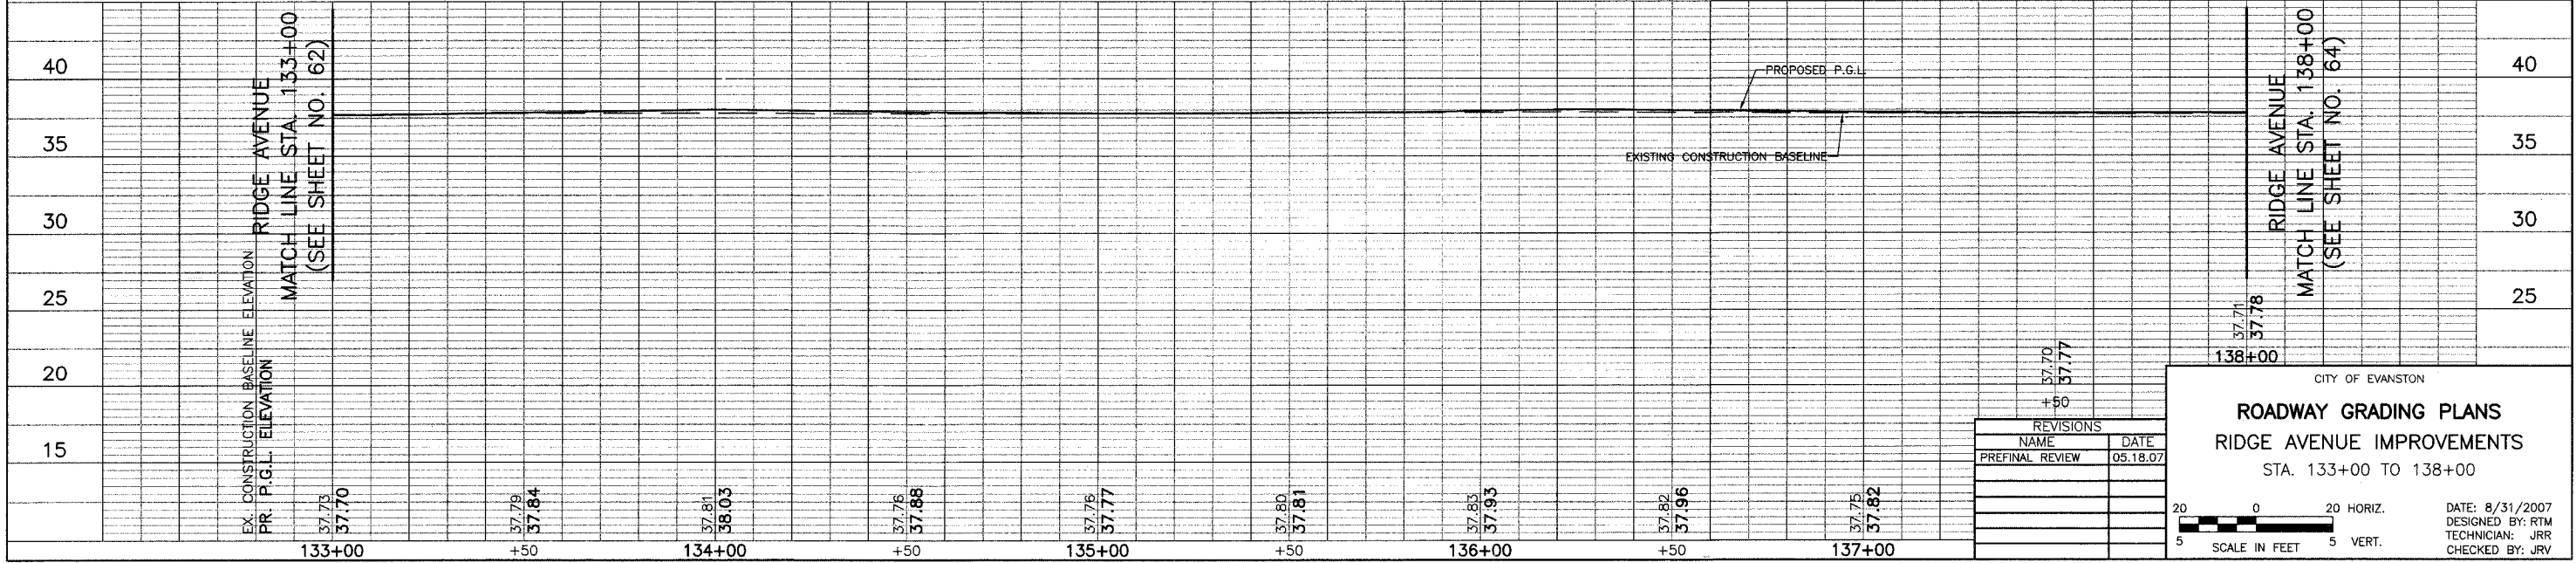

REVISIONS	
NAME	DATE
PRELIMINARY REVIEW	05.18.07

CITY OF EVANSTON

ROADWAY GRADING PLANS

RIDGE AVENUE IMPROVEMENTS

STA. 133+00 TO 138+00

DATE: 8/31/2007
DESIGNED BY: RTM
TECHNICIAN: JRR
CHECKED BY: JRV

20 0 20 HORIZ.
5 SCALE IN FEET 5 VERT.