


REF.	SECTION	COUNTY	TOTAL SHEETS	SHEET NO.
2744	06-00241-00-PV	COOK	115	67
STA. 154+00		TO STA. 159+50		
ELRMS		SURFACE TRANSPORTATION FUNDING		
CONTRACT NUMBER 83968				

RIDGE AVENUE
MATCH LINE STA. 154+00
(SEE SHEET NO. 66)



RIDGE AVENUE
MATCH LINE STA. 159+50
(SEE SHEET NO. 68)

LEGEND
(XX.XX) EXISTING ELEVATION
XX.XX PROPOSED ELEVATION

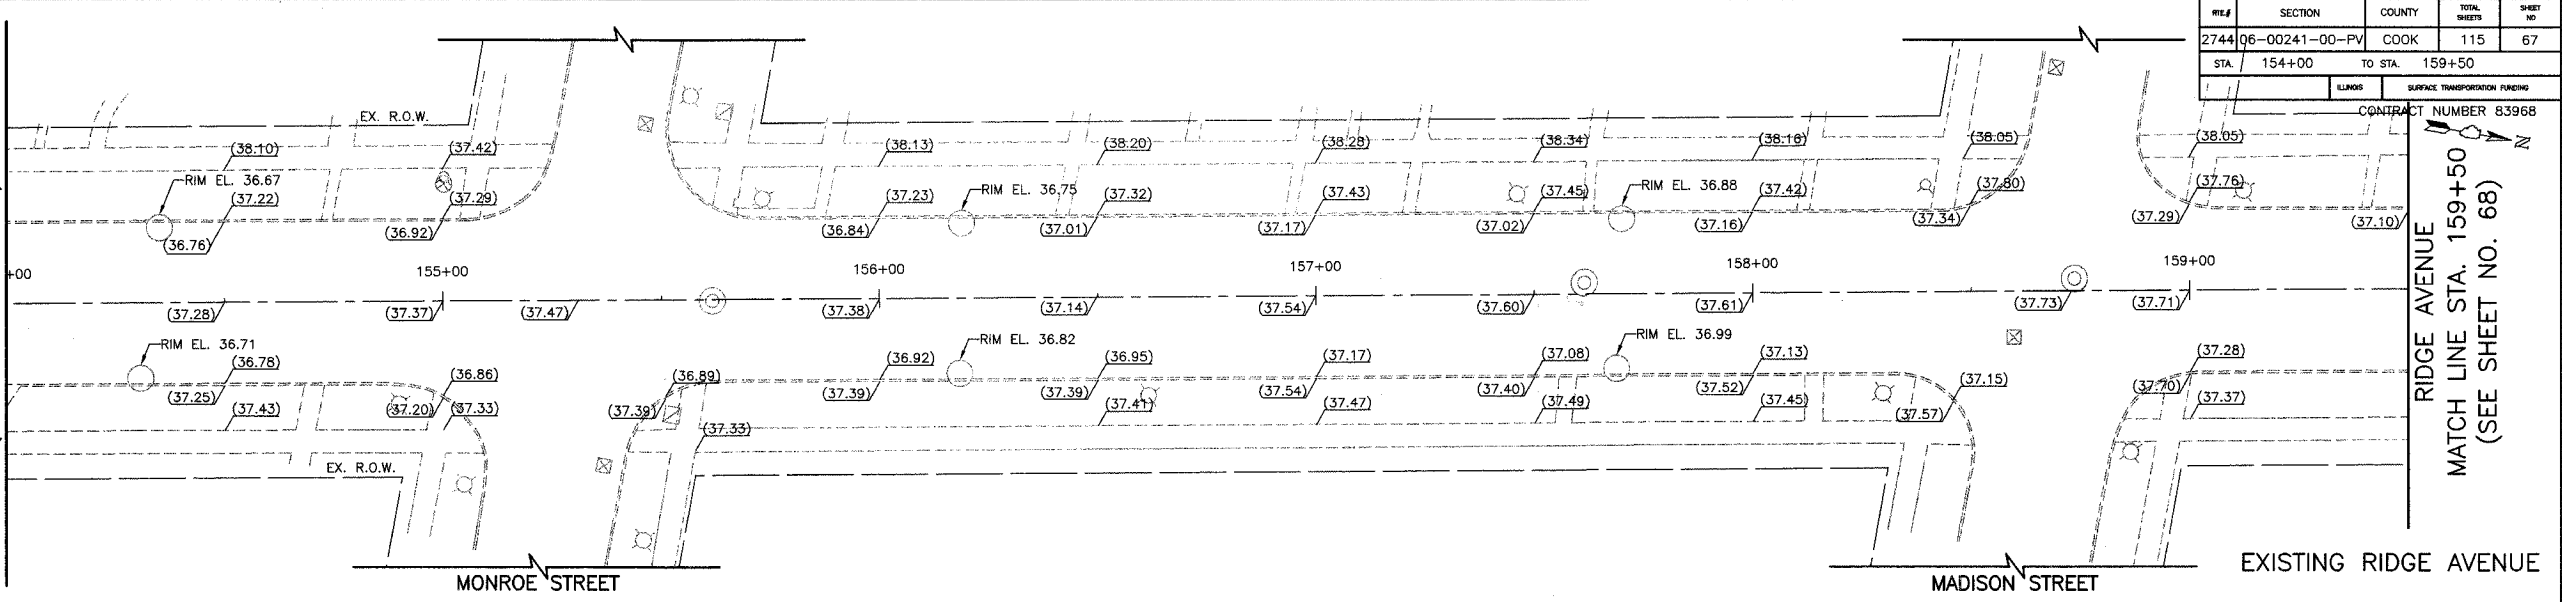

RIDGE AVENUE
MATCH LINE STA. 154+00
(SEE SHEET NO. 66)

RIDGE AVENUE
MATCH LINE STA. 159+50
(SEE SHEET NO. 68)

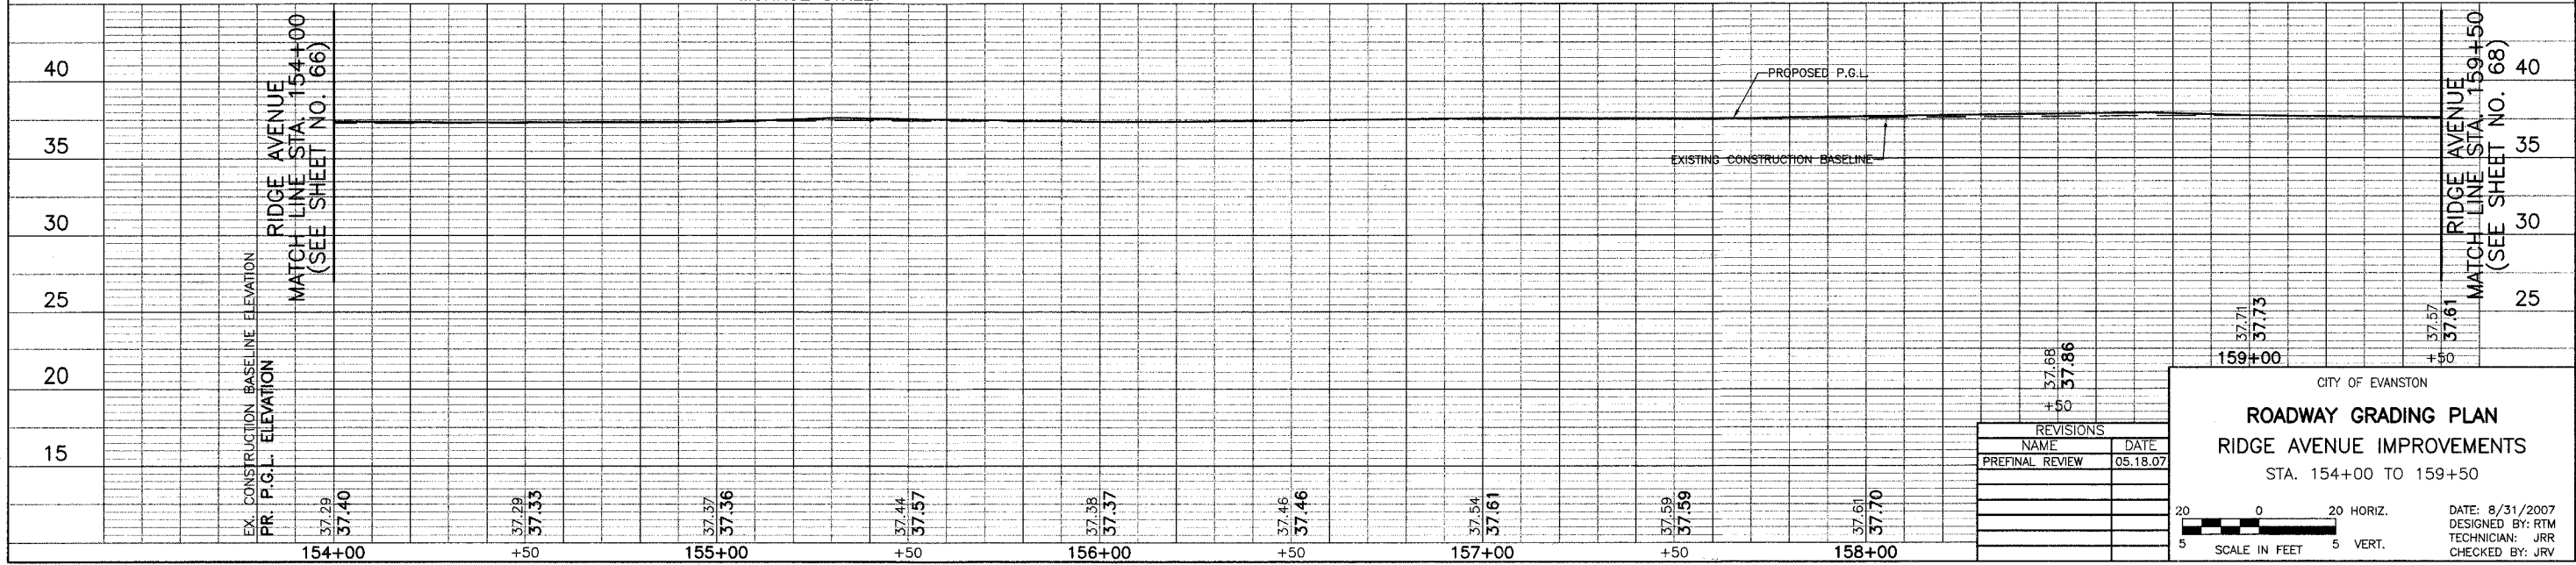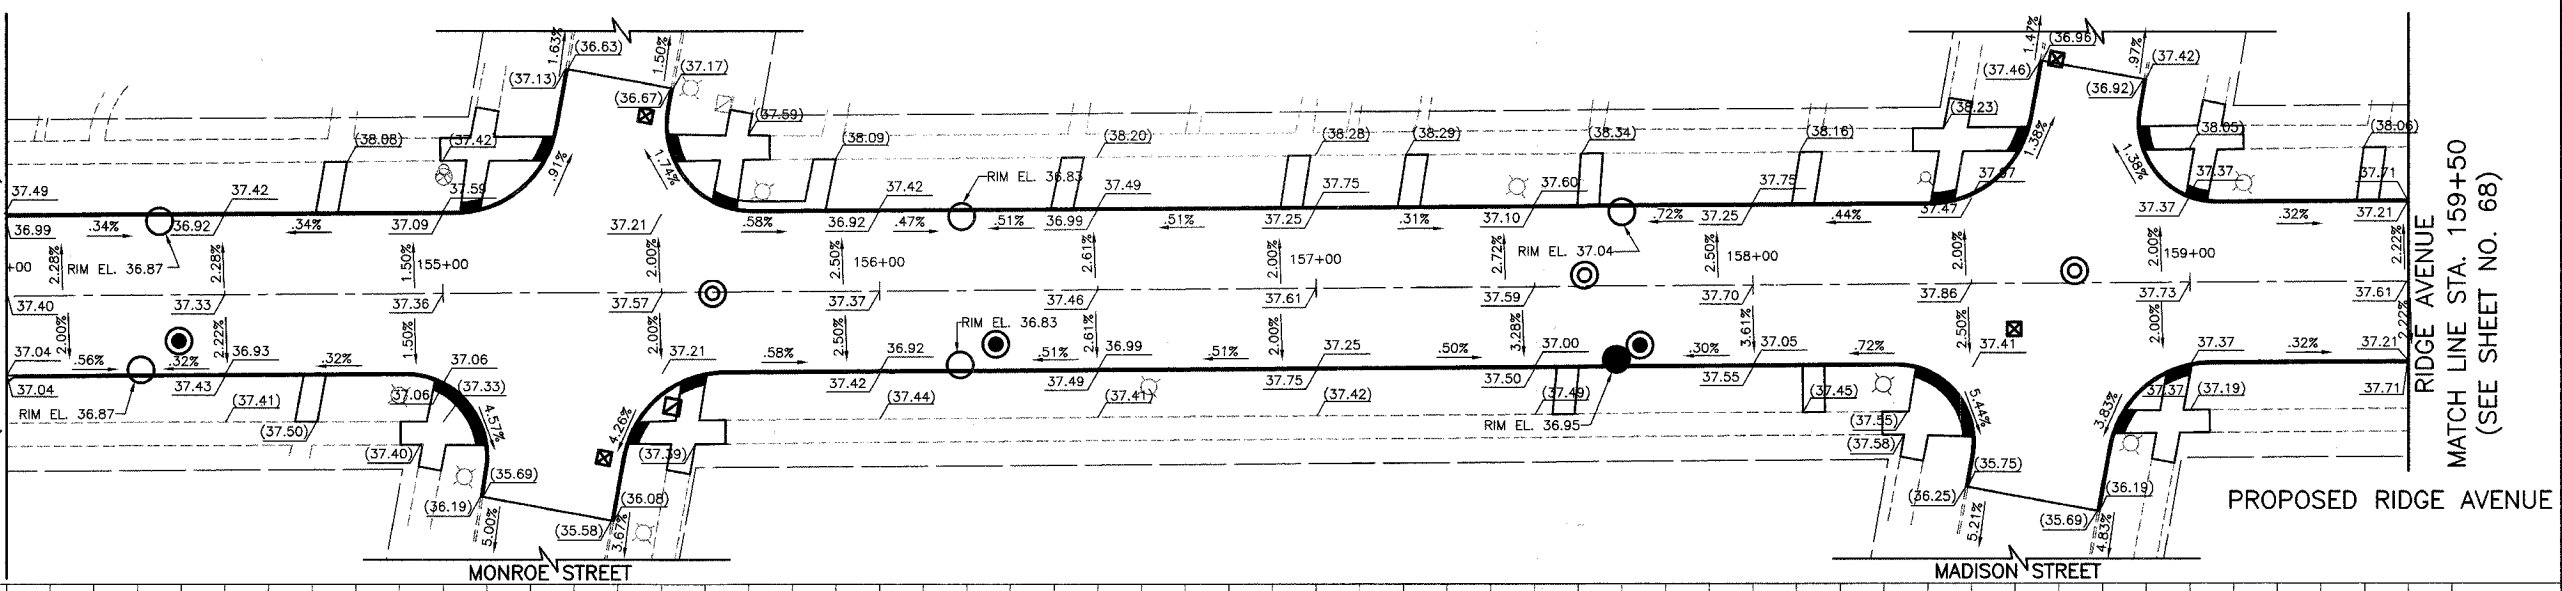

REVISIONS	
NAME	DATE
PREFINAL REVIEW	05.18.07

CITY OF EVANSTON

ROADWAY GRADING PLAN

RIDGE AVENUE IMPROVEMENTS

STA. 154+00 TO 159+50

DATE: 8/31/2007
DESIGNED BY: RTM
TECHNICIAN: JRR
CHECKED BY: JRV

SCALE IN FEET
5 0 20 HORIZ.
5 VERT.